


DATE	
BY	
SURVEYED	
PLOTTED	
TEMPLATE	
AREAS	
CHECKED	
FINAL SURVEY	
NOTE BOOK	
NO.	

DATE	
BY	
SURVEYED	
PLOTTED	
TEMPLATE	
AREAS	
CHECKED	
ORIGINAL SURVEY	
NOTE BOOK	
NO.	

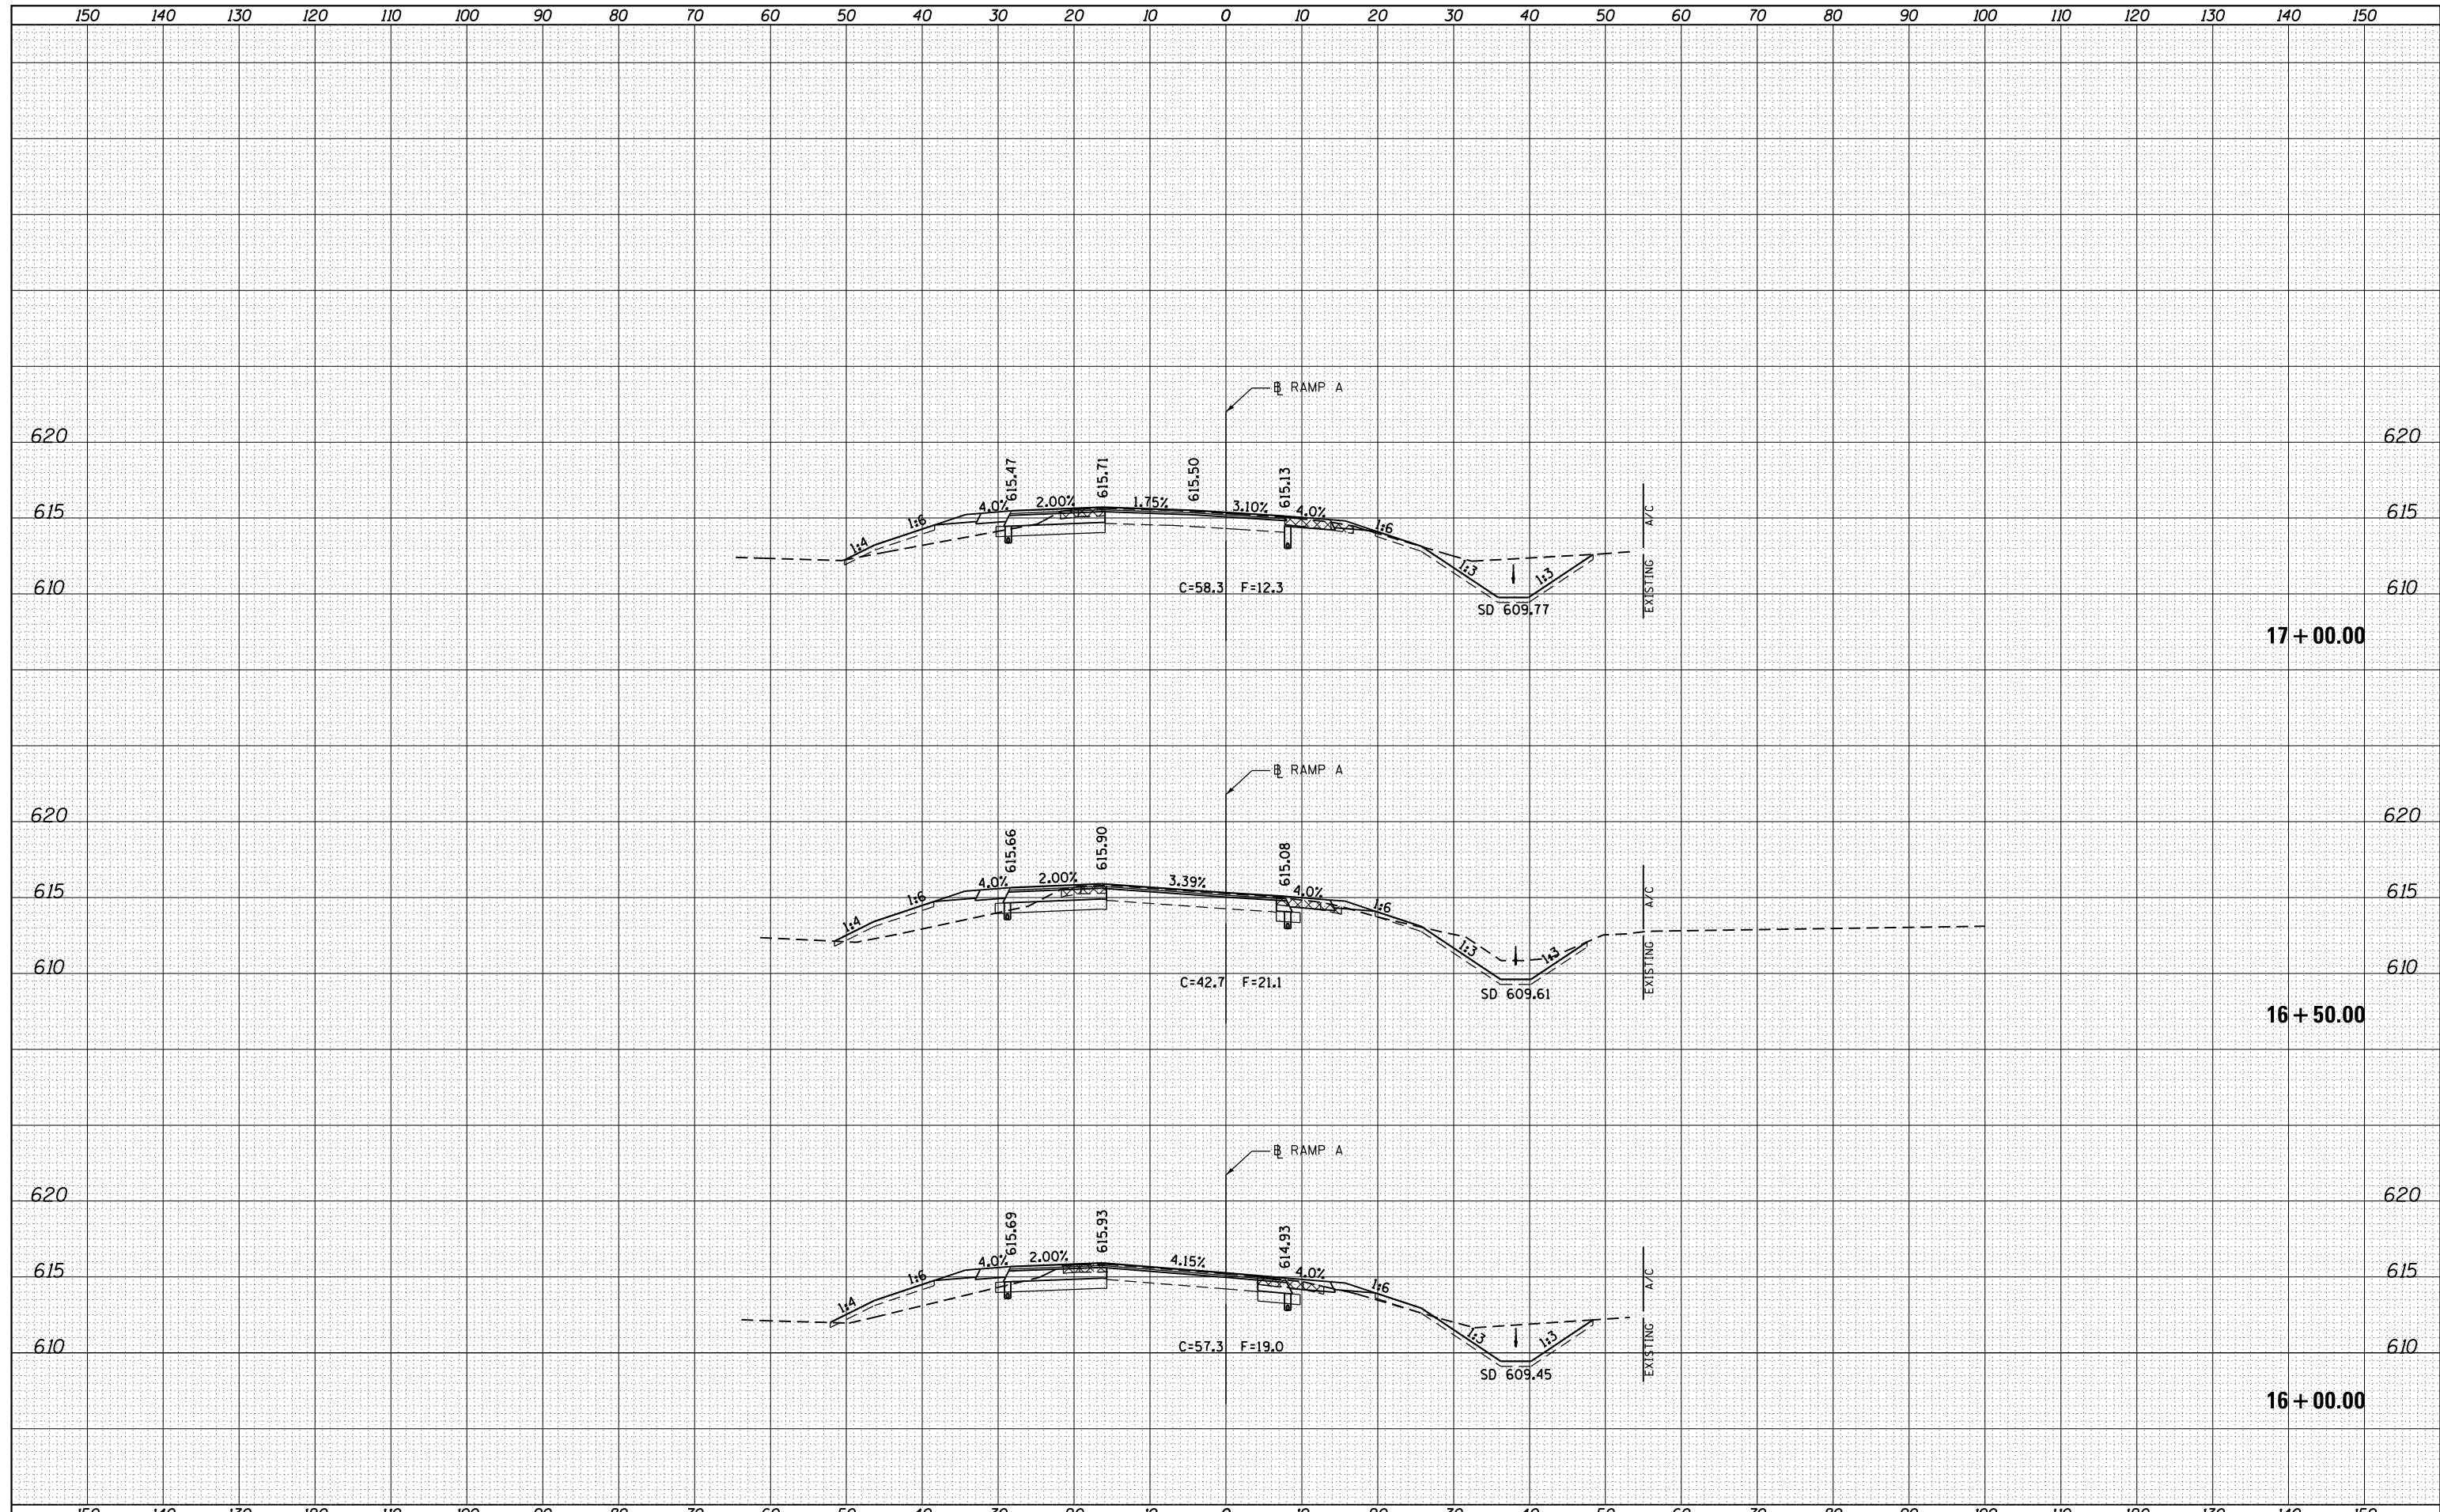

FILE NAME =	USER NAME = sparksgw	DESIGNED - AS	REVISIED -	STATE OF ILLINOIS DEPARTMENT OF TRANSPORTATION	INTERCHANGE RAMP A CROSS SECTIONS	F.A.U. RTE.	SECTION	COUNTY	TOTAL SHEETS	SHEET NO.
c:\pw\work\p\dot\sparksgw\ad373645\0672890-shr-xssht-RampA.dgn	DRAWN - AS	REVISIED -	8012			21(W-3, TS-1, RS-7)	SANGAMON	679	606	
PLOT SCALE = 20.0000' / in.	CHECKED - SEW	REVISIED -	CONTRACT NO. 72890							
PLOT DATE = Feb-04-2014 01:53:44PM	DATE - 12/04/2013	REVISIED -	ILLINOIS FED. AID PROJECT							
SCALE: 1"=10'H, 5'V						SHEET NO. 3 OF 5 SHEETS		STA. 16+00.00 TO STA. 17+00.00		