


DATE	
BY	
SURVEYED	
PLOTTED	
TEMPLATE	
AREAS	
CHECKED	
FINAL SURVEY	
NOTE BOOK	
NO.	

DATE	
BY	
SURVEYED	
PLOTTED	
TEMPLATE	
AREAS	
CHECKED	
ORIGINAL SURVEY	
NOTE BOOK	
NO.	

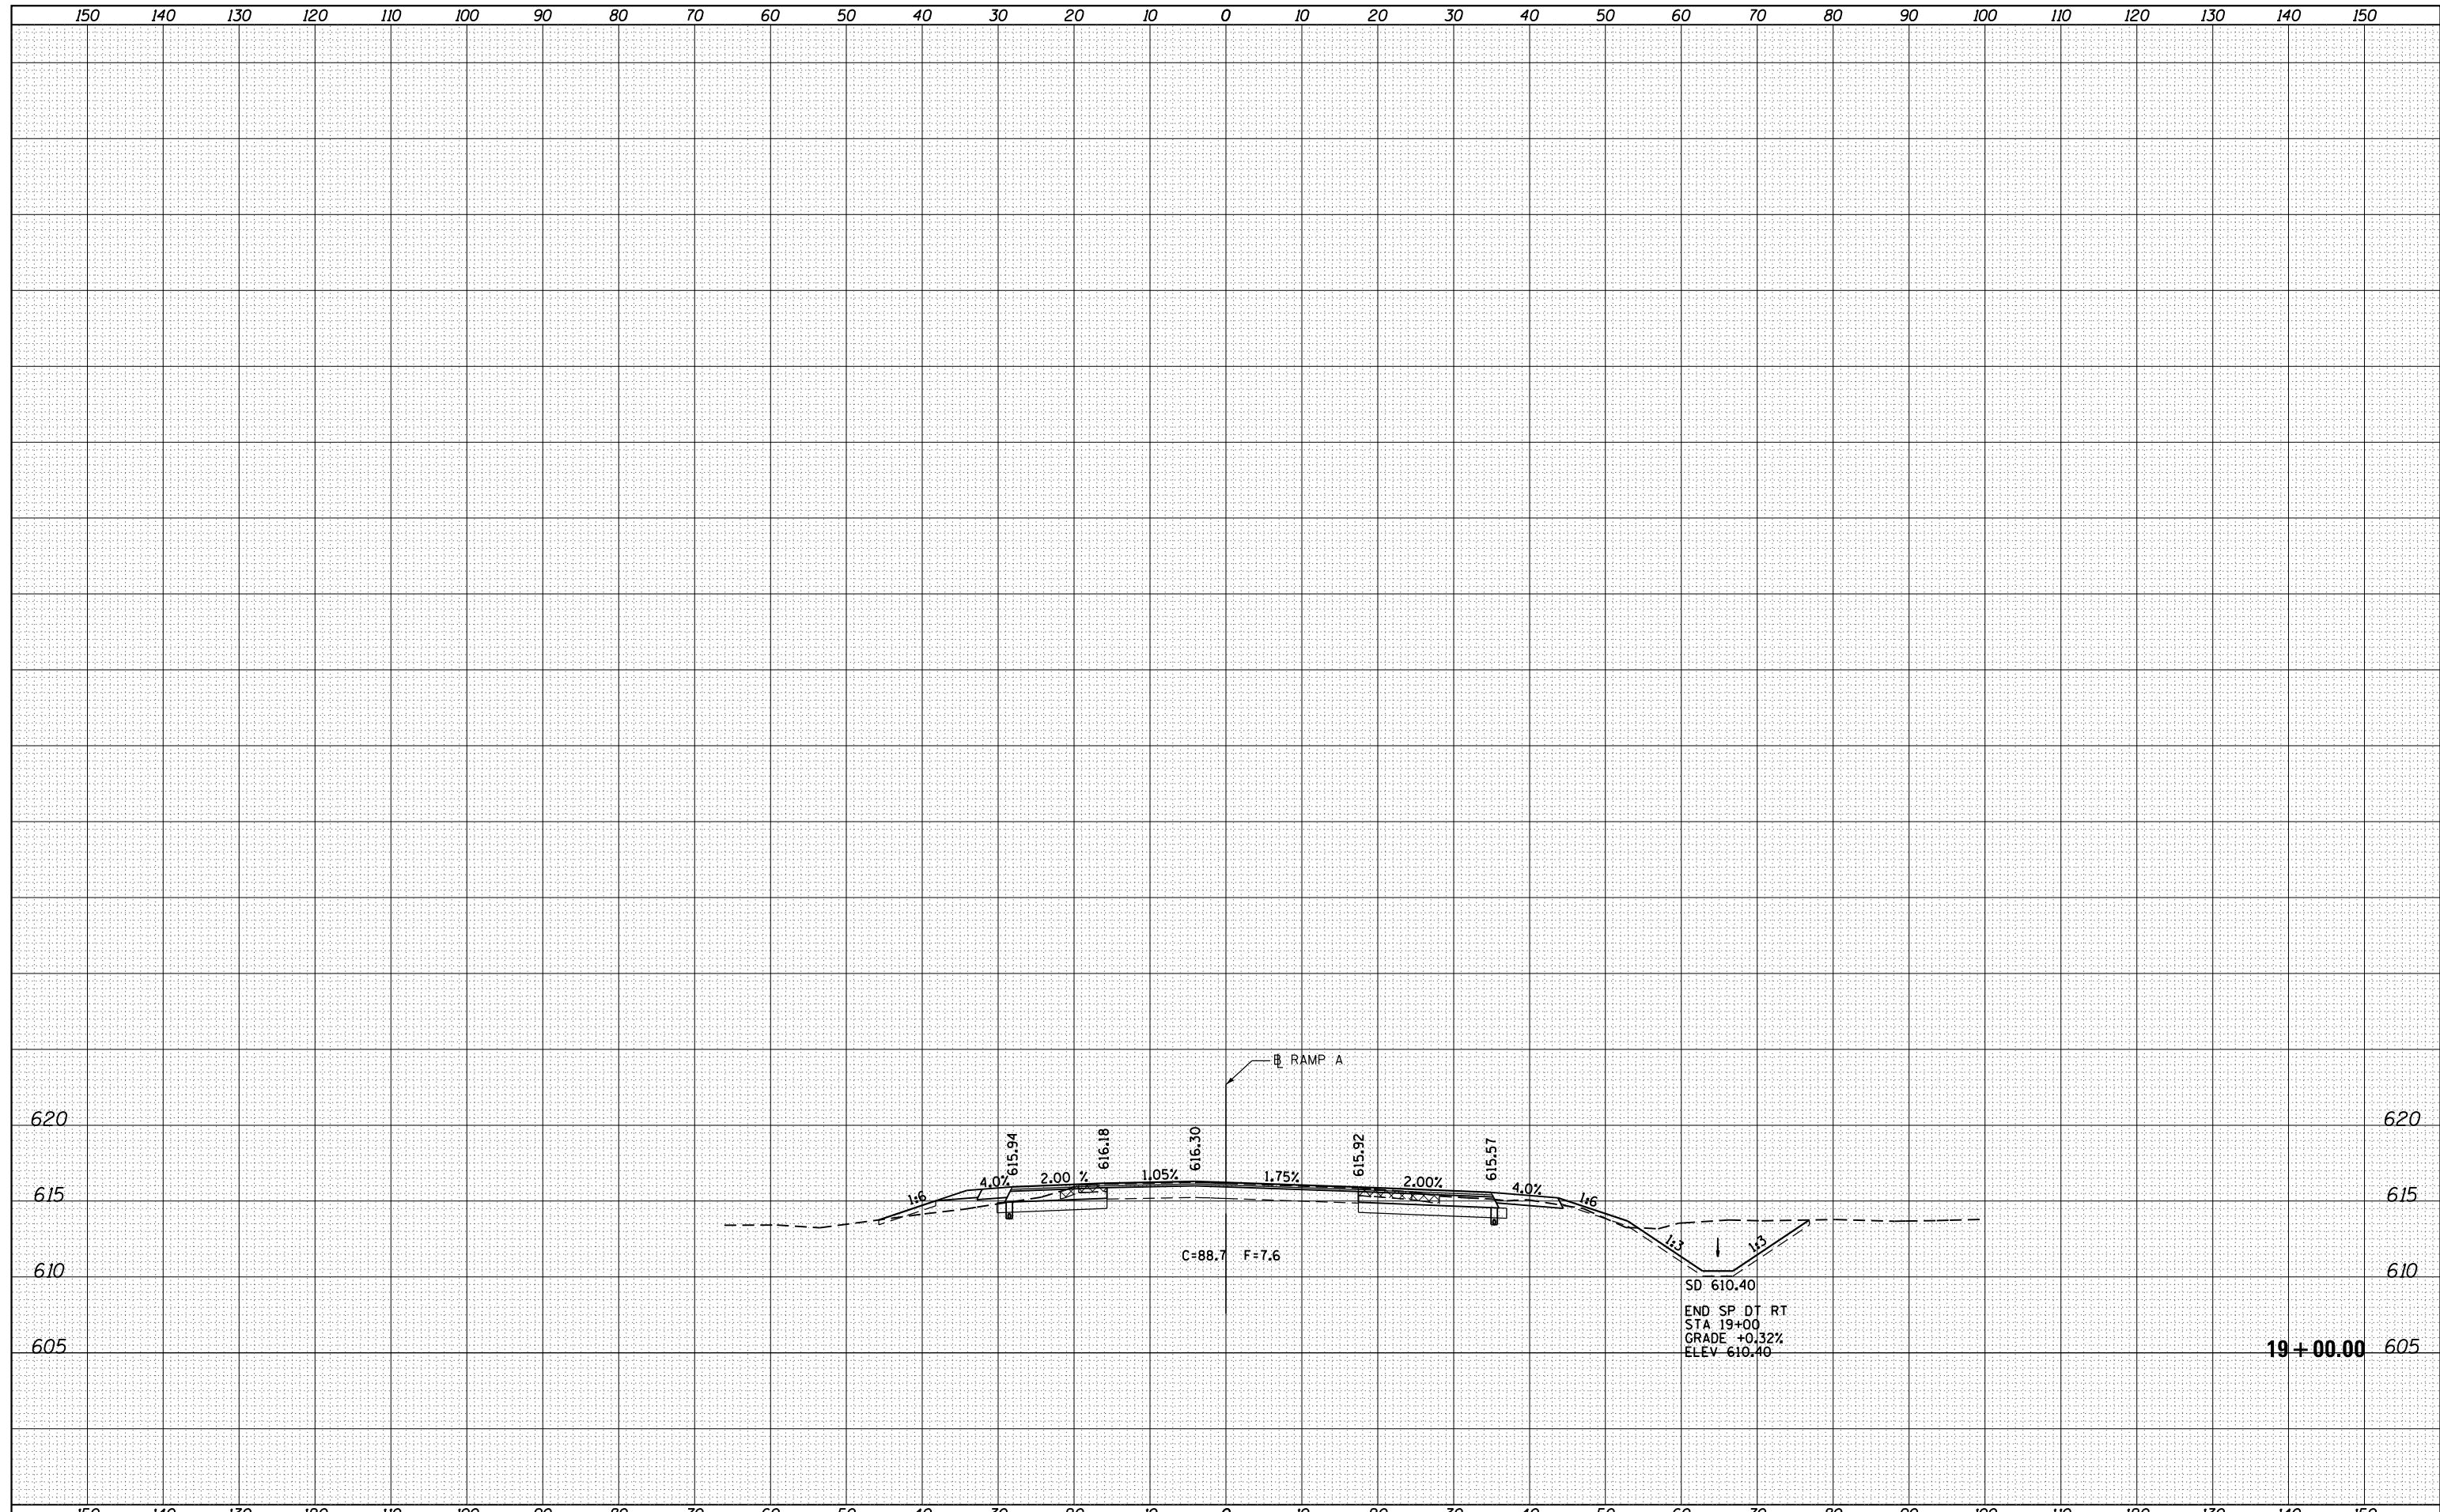

FILE NAME =
 c:\pw\work\p\dot\sparksgw\d0373645\0672890-sh...-xsht-RampA.dgn

USER NAME = sparksgw
 DESIGNED - AS
 DRAWN - AS
 CHECKED - SEW
 DATE - 12/04/2013

REVISIED -
 REVISIED -
 REVISIED -
 REVISIED -

**STATE OF ILLINOIS
 DEPARTMENT OF TRANSPORTATION**

**INTERCHANGE RAMP A
 CROSS SECTIONS**
 SCALE: 1"=10'H, 5'V SHEET NO. 5 OF 5 SHEETS STA. 19+00.00 TO STA. 19+00.00

F.A.U. RTE.	SECTION	COUNTY	TOTAL SHEETS	SHEET NO.
8012	21(W-3, TS-1, RS-7)	SANGAMON	679	608
CONTRACT NO. 72890			ILLINOIS FED. AID PROJECT	

19+00.00