


DATE	
BY	
FINAL SURVEY	SURVEYED
NOTE BOOK	PLOTTED
NO.	TEMPLATE
	AREAS CHECKED

DATE	
BY	
ORIGINAL SURVEY	SURVEYED
NOTE BOOK	PLOTTED
NO.	TEMPLATE
	AREAS CHECKED

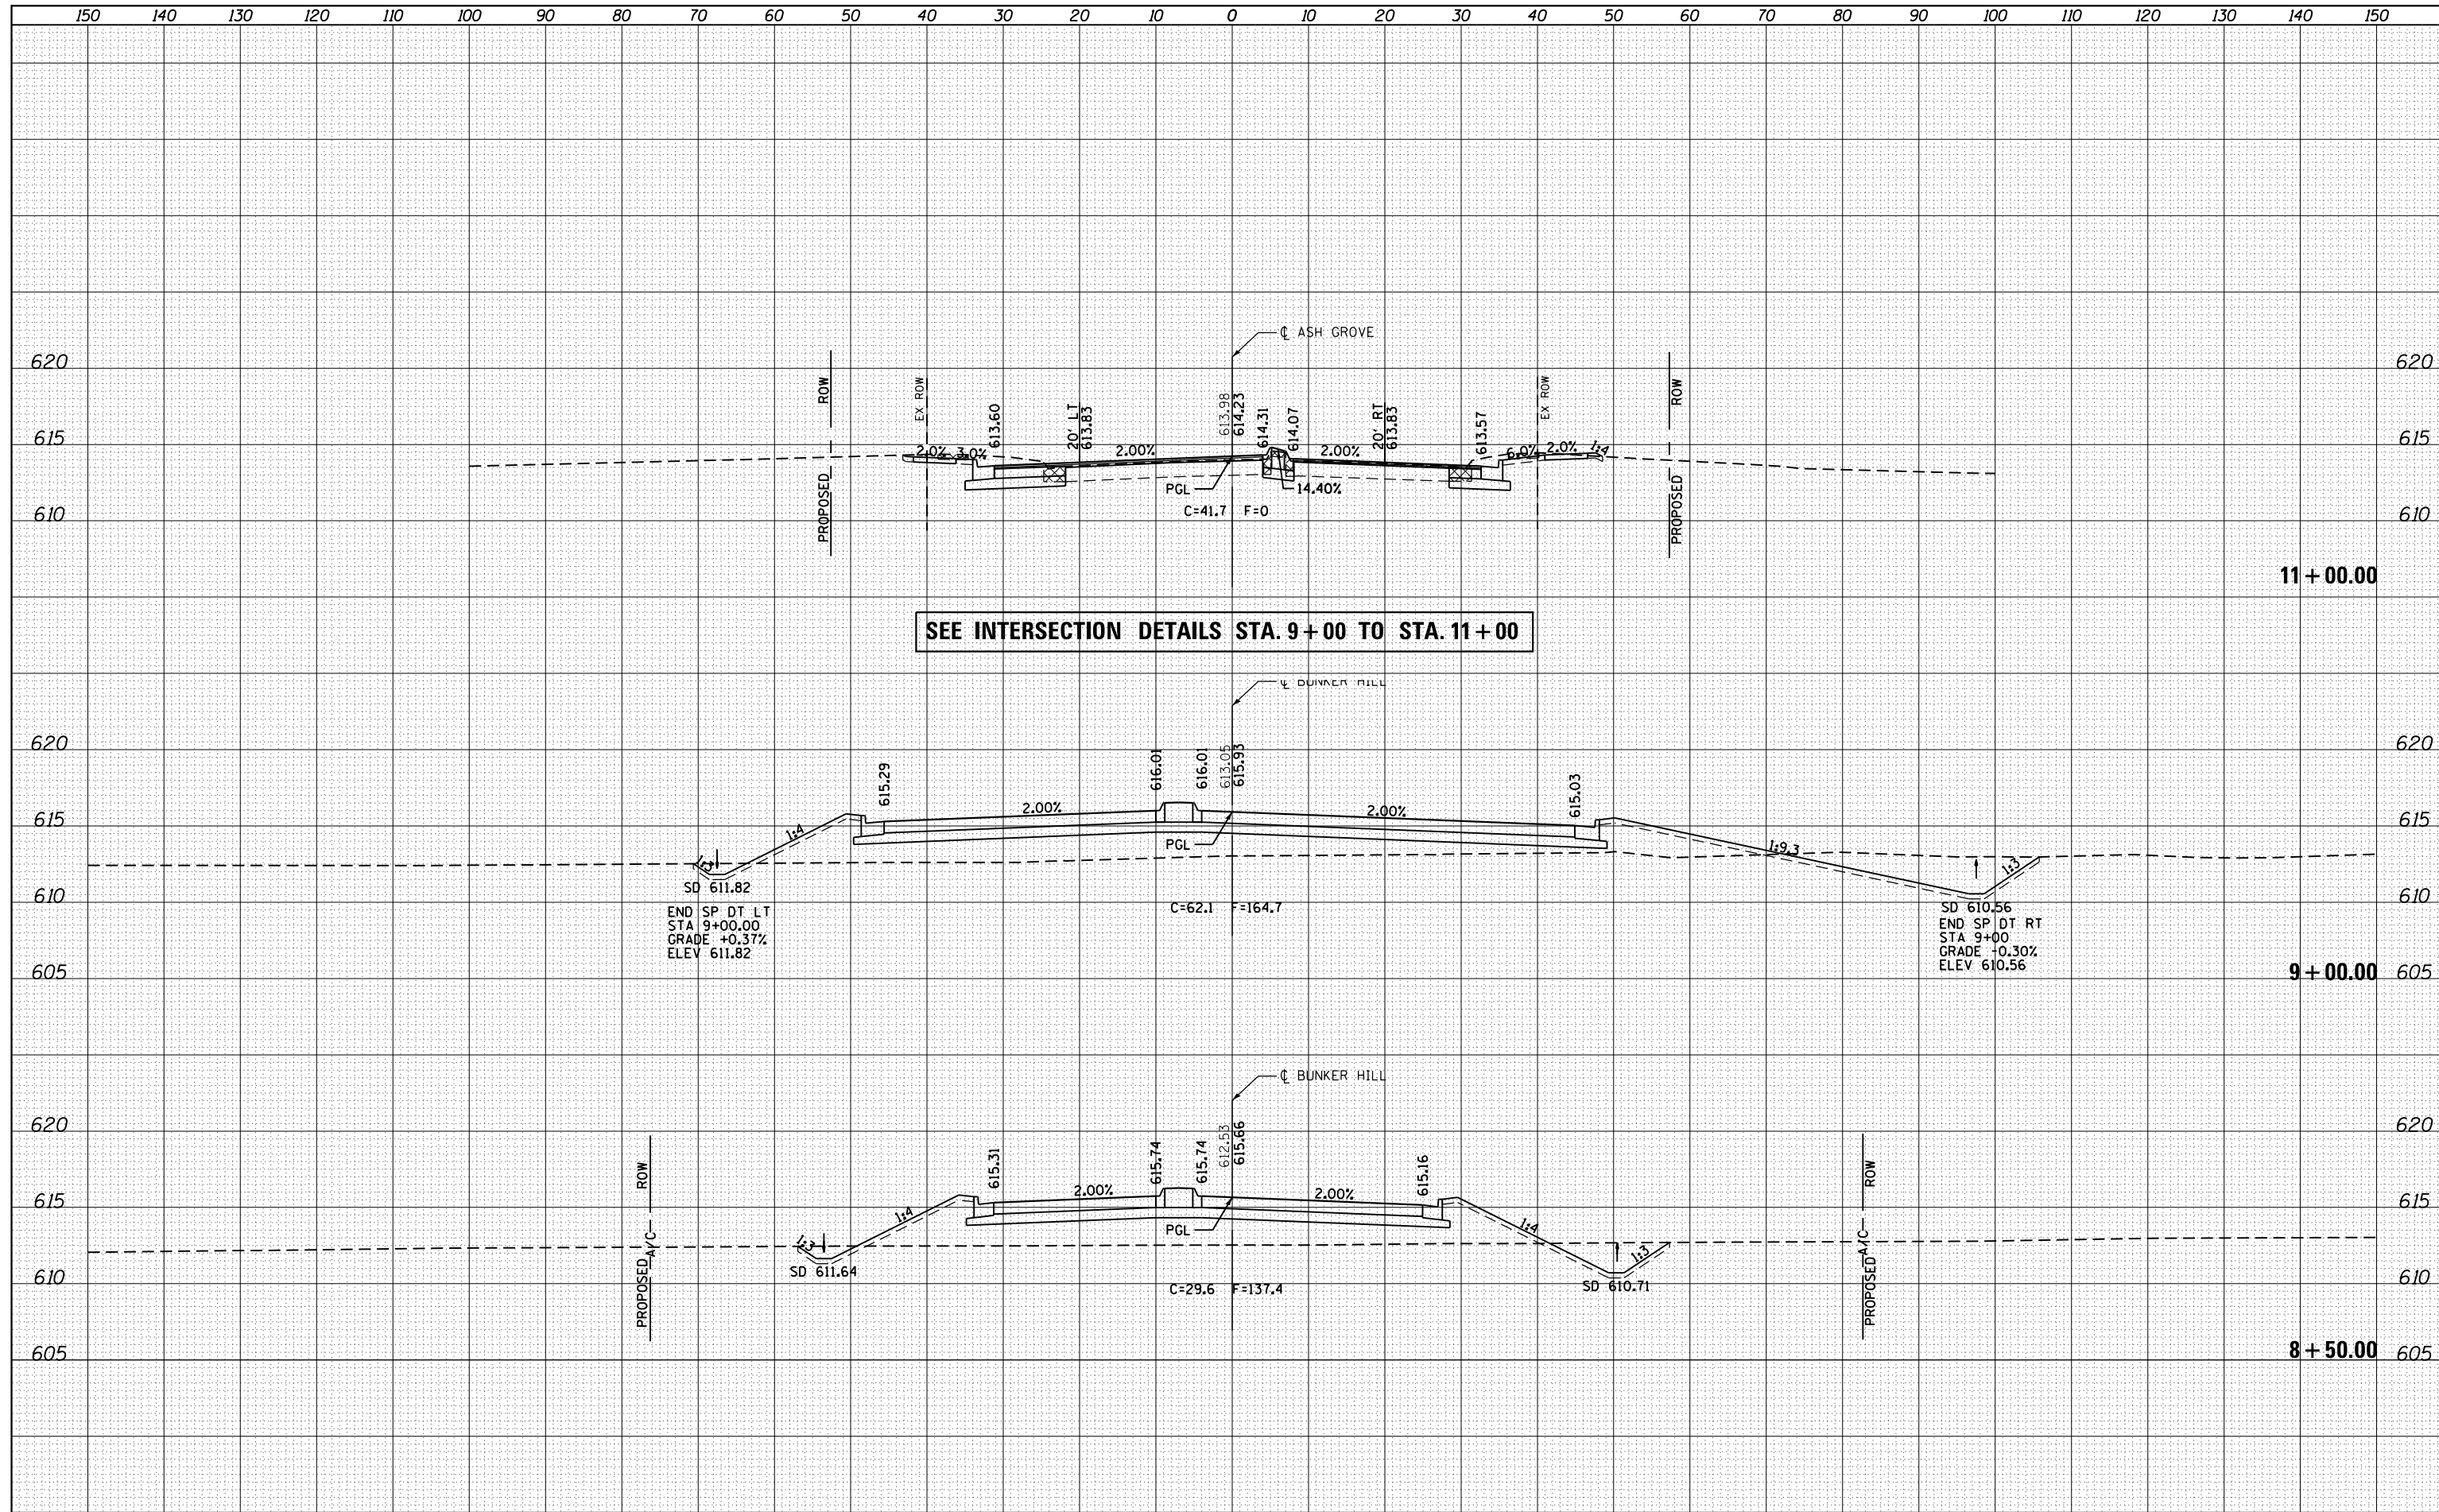

SEE INTERSECTION DETAILS STA. 9+00 TO STA. 11+00

FILE NAME =	USER NAME = sparksq	DESIGNED - AS	REVISED -	STATE OF ILLINOIS DEPARTMENT OF TRANSPORTATION	BUNKER HILL ROAD /ASH GROVE STREET CROSS SECTIONS			F.A.U. R.T.E.	SECTION	COUNTY	TOTAL SHEETS	SHEET NO.
c:\pwork\pwork\sparksq\ad0373645\0672890-sh		DRAWN - AS	REVISED -		8012	21(W-3, TS-1, RS-7)	SANGAMON	679	615			
PLOT SCALE = 20.0000' / in.		CHECKED - SEW	REVISED -		CONTRACT NO. 72890							
PLOT DATE = Feb-04-2014 01:53:53PM		DATE - 12/04/2013	REVISED -		ILLINOIS FED. AID PROJECT							
				SCALE: 1"=10'H, 5'V		SHEET NO. 6 OF 7 SHEETS		STA. 8+50.00 TO STA. 11+00.00				