


DATE	
BY	
SURVEYED	
PLOTTED	
TEMPLATE	
AREAS	
CHECKED	
FINAL SURVEY	
NOTE BOOK	
NO.	

DATE	
BY	
SURVEYED	
PLOTTED	
TEMPLATE	
AREAS	
CHECKED	
ORIGINAL SURVEY	
NOTE BOOK	
NO.	

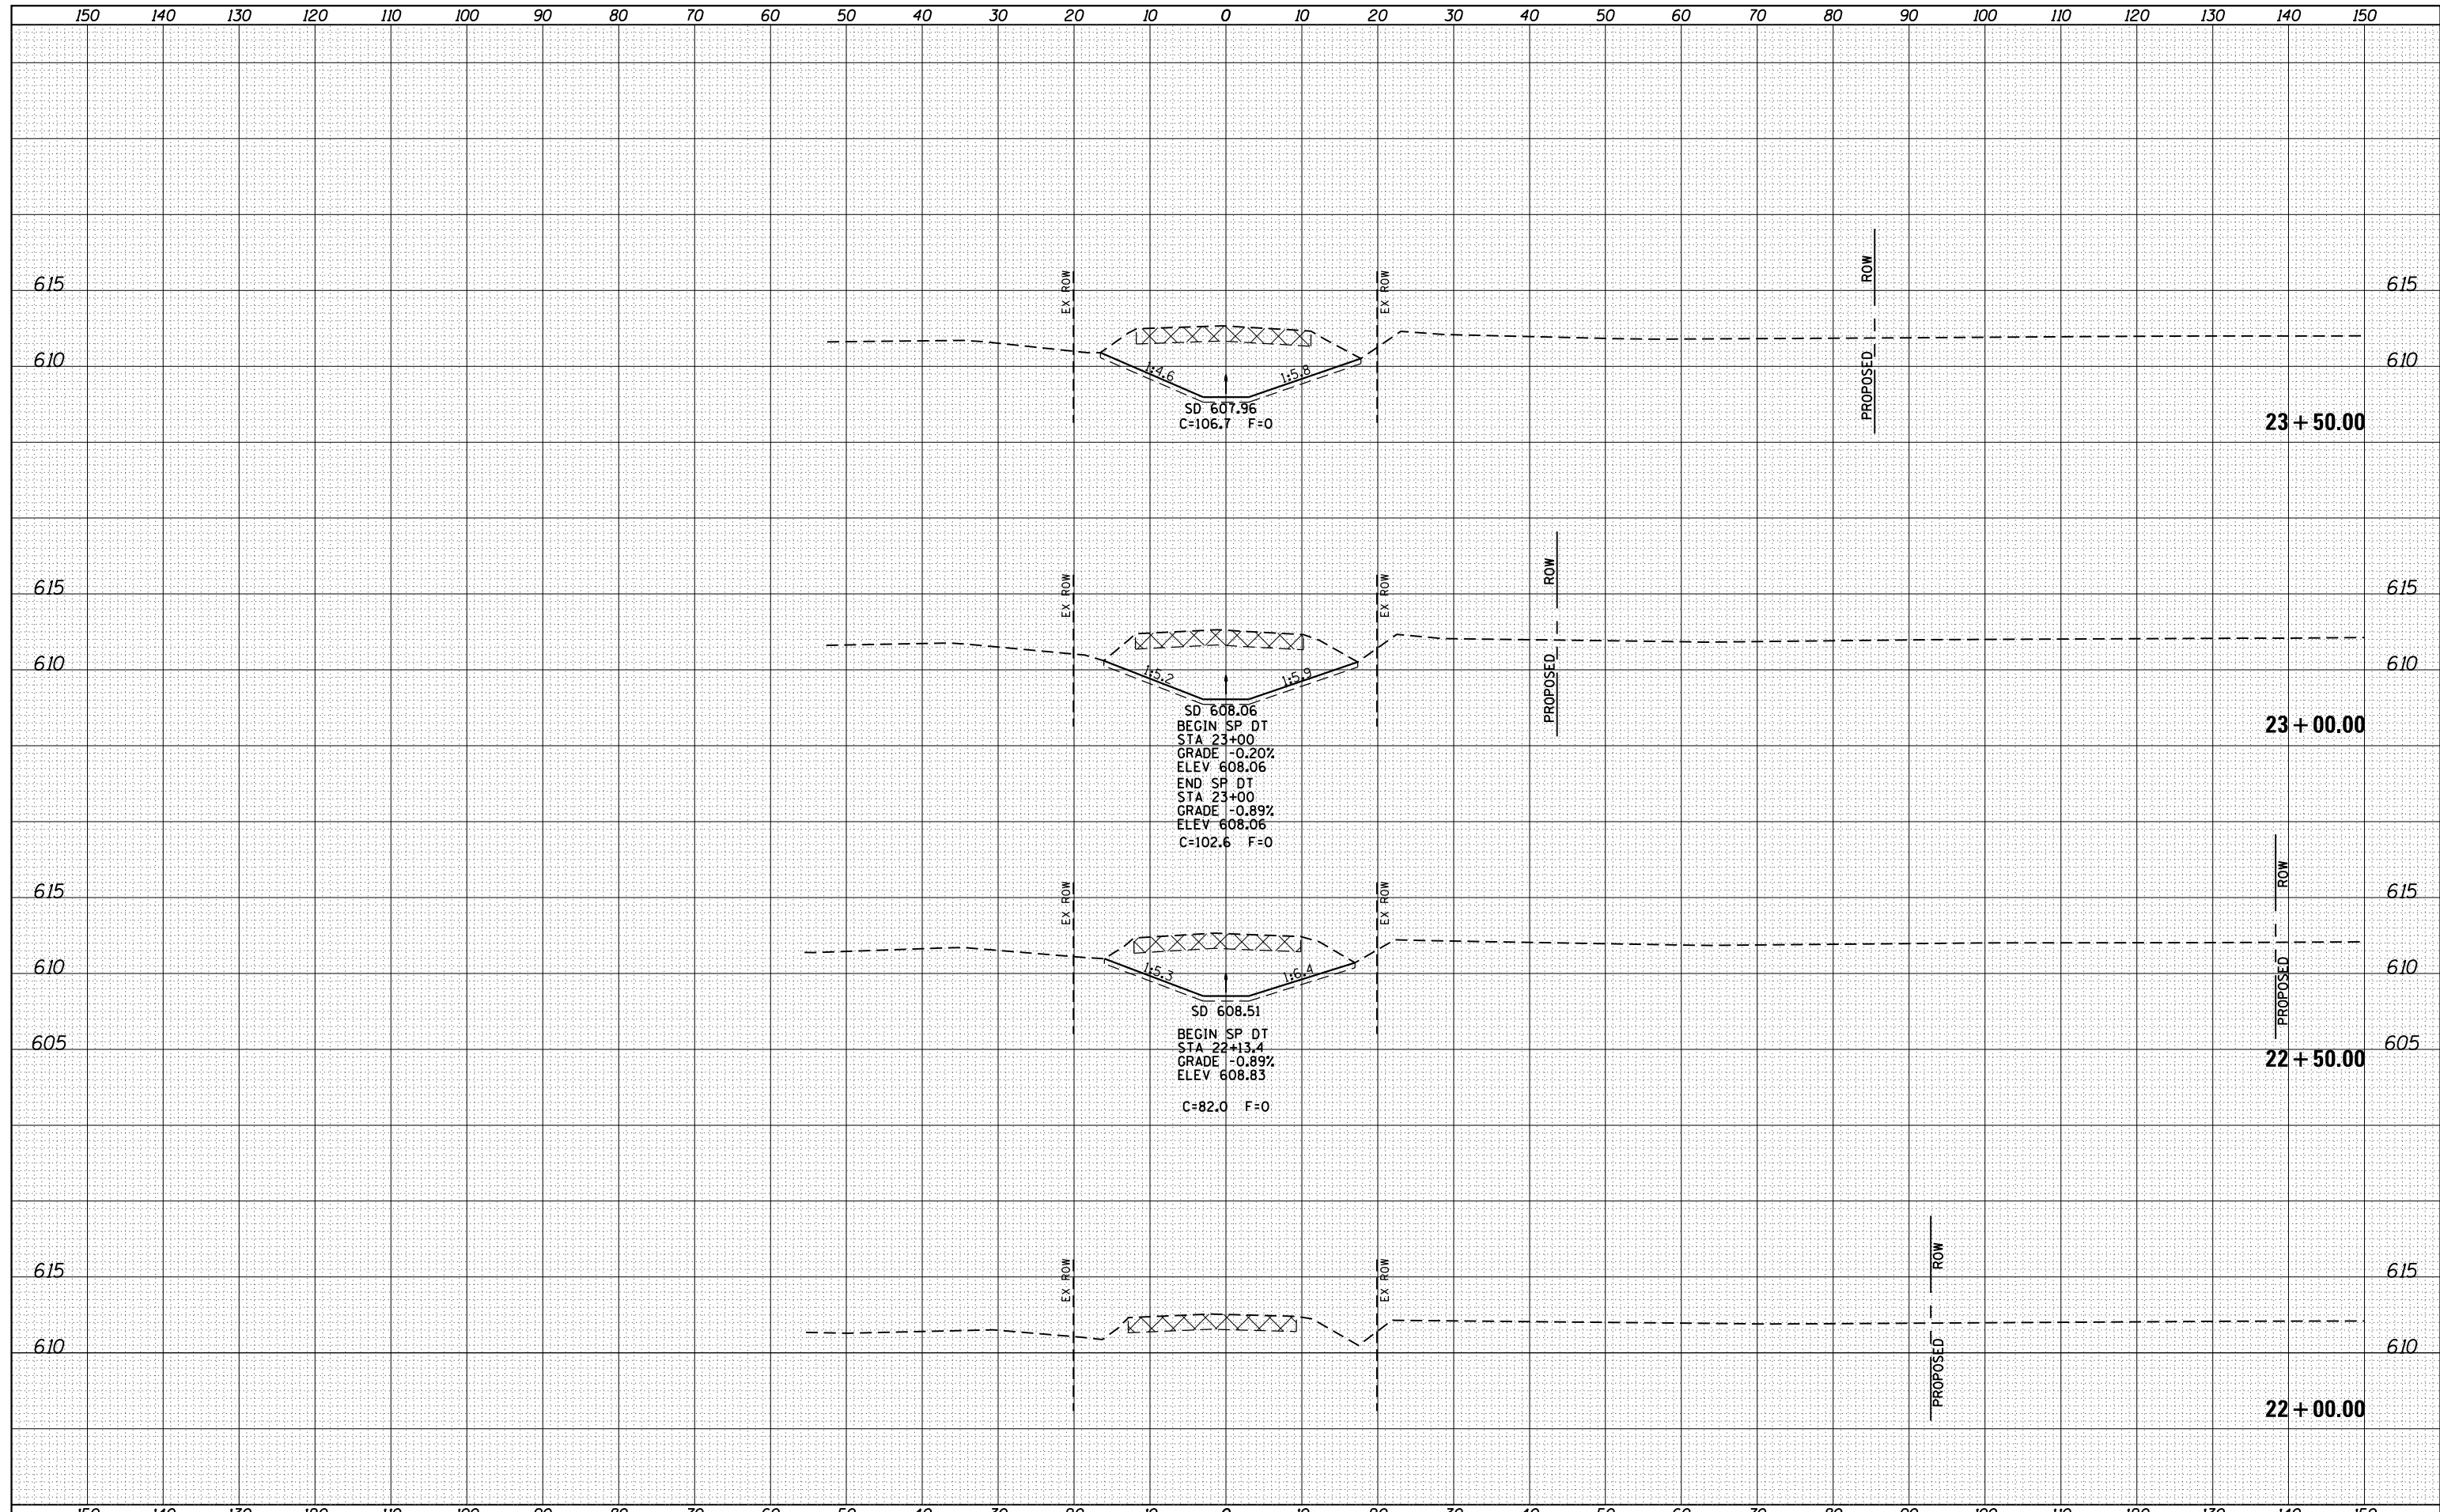

FILE NAME =	USER NAME = sparksgw	DESIGNED -	REVISIED -	<b>STATE OF ILLINOIS</b> <b>DEPARTMENT OF TRANSPORTATION</b>	<b>OLD BUNKER HILL ROAD</b> <b>CROSS SECTIONS</b>	F.A.U. RTE.	SECTION	COUNTY	TOTAL SHEETS	SHEET NO.
c:\pw\work\p1dot\sparksgw\d0373645\0672890-sh	csht-01dBunkerHill11Rd.dgn	DRAWN -	REVISIED -			8012	21(W-3, TS-1, RS-7)	SANGAMON	679	617
		CHECKED -	REVISIED -			CONTRACT NO. 72890		ILLINOIS FED. AID PROJECT		
		DATE - 12/04/2013	REVISIED -			SCALE:	SHEET NO. 1 OF 5 SHEETS	STA. 22+00.00	TO STA. 23+50.00	