


DATE	
BY	
ORIGINAL SURVEY	
SURVEYED	
PLOTTED	
TEMPLATE	
AREAS	
CHECKED	
NO.	

DATE	
BY	
ORIGINAL SURVEY	
SURVEYED	
PLOTTED	
TEMPLATE	
AREAS	
CHECKED	
NO.	

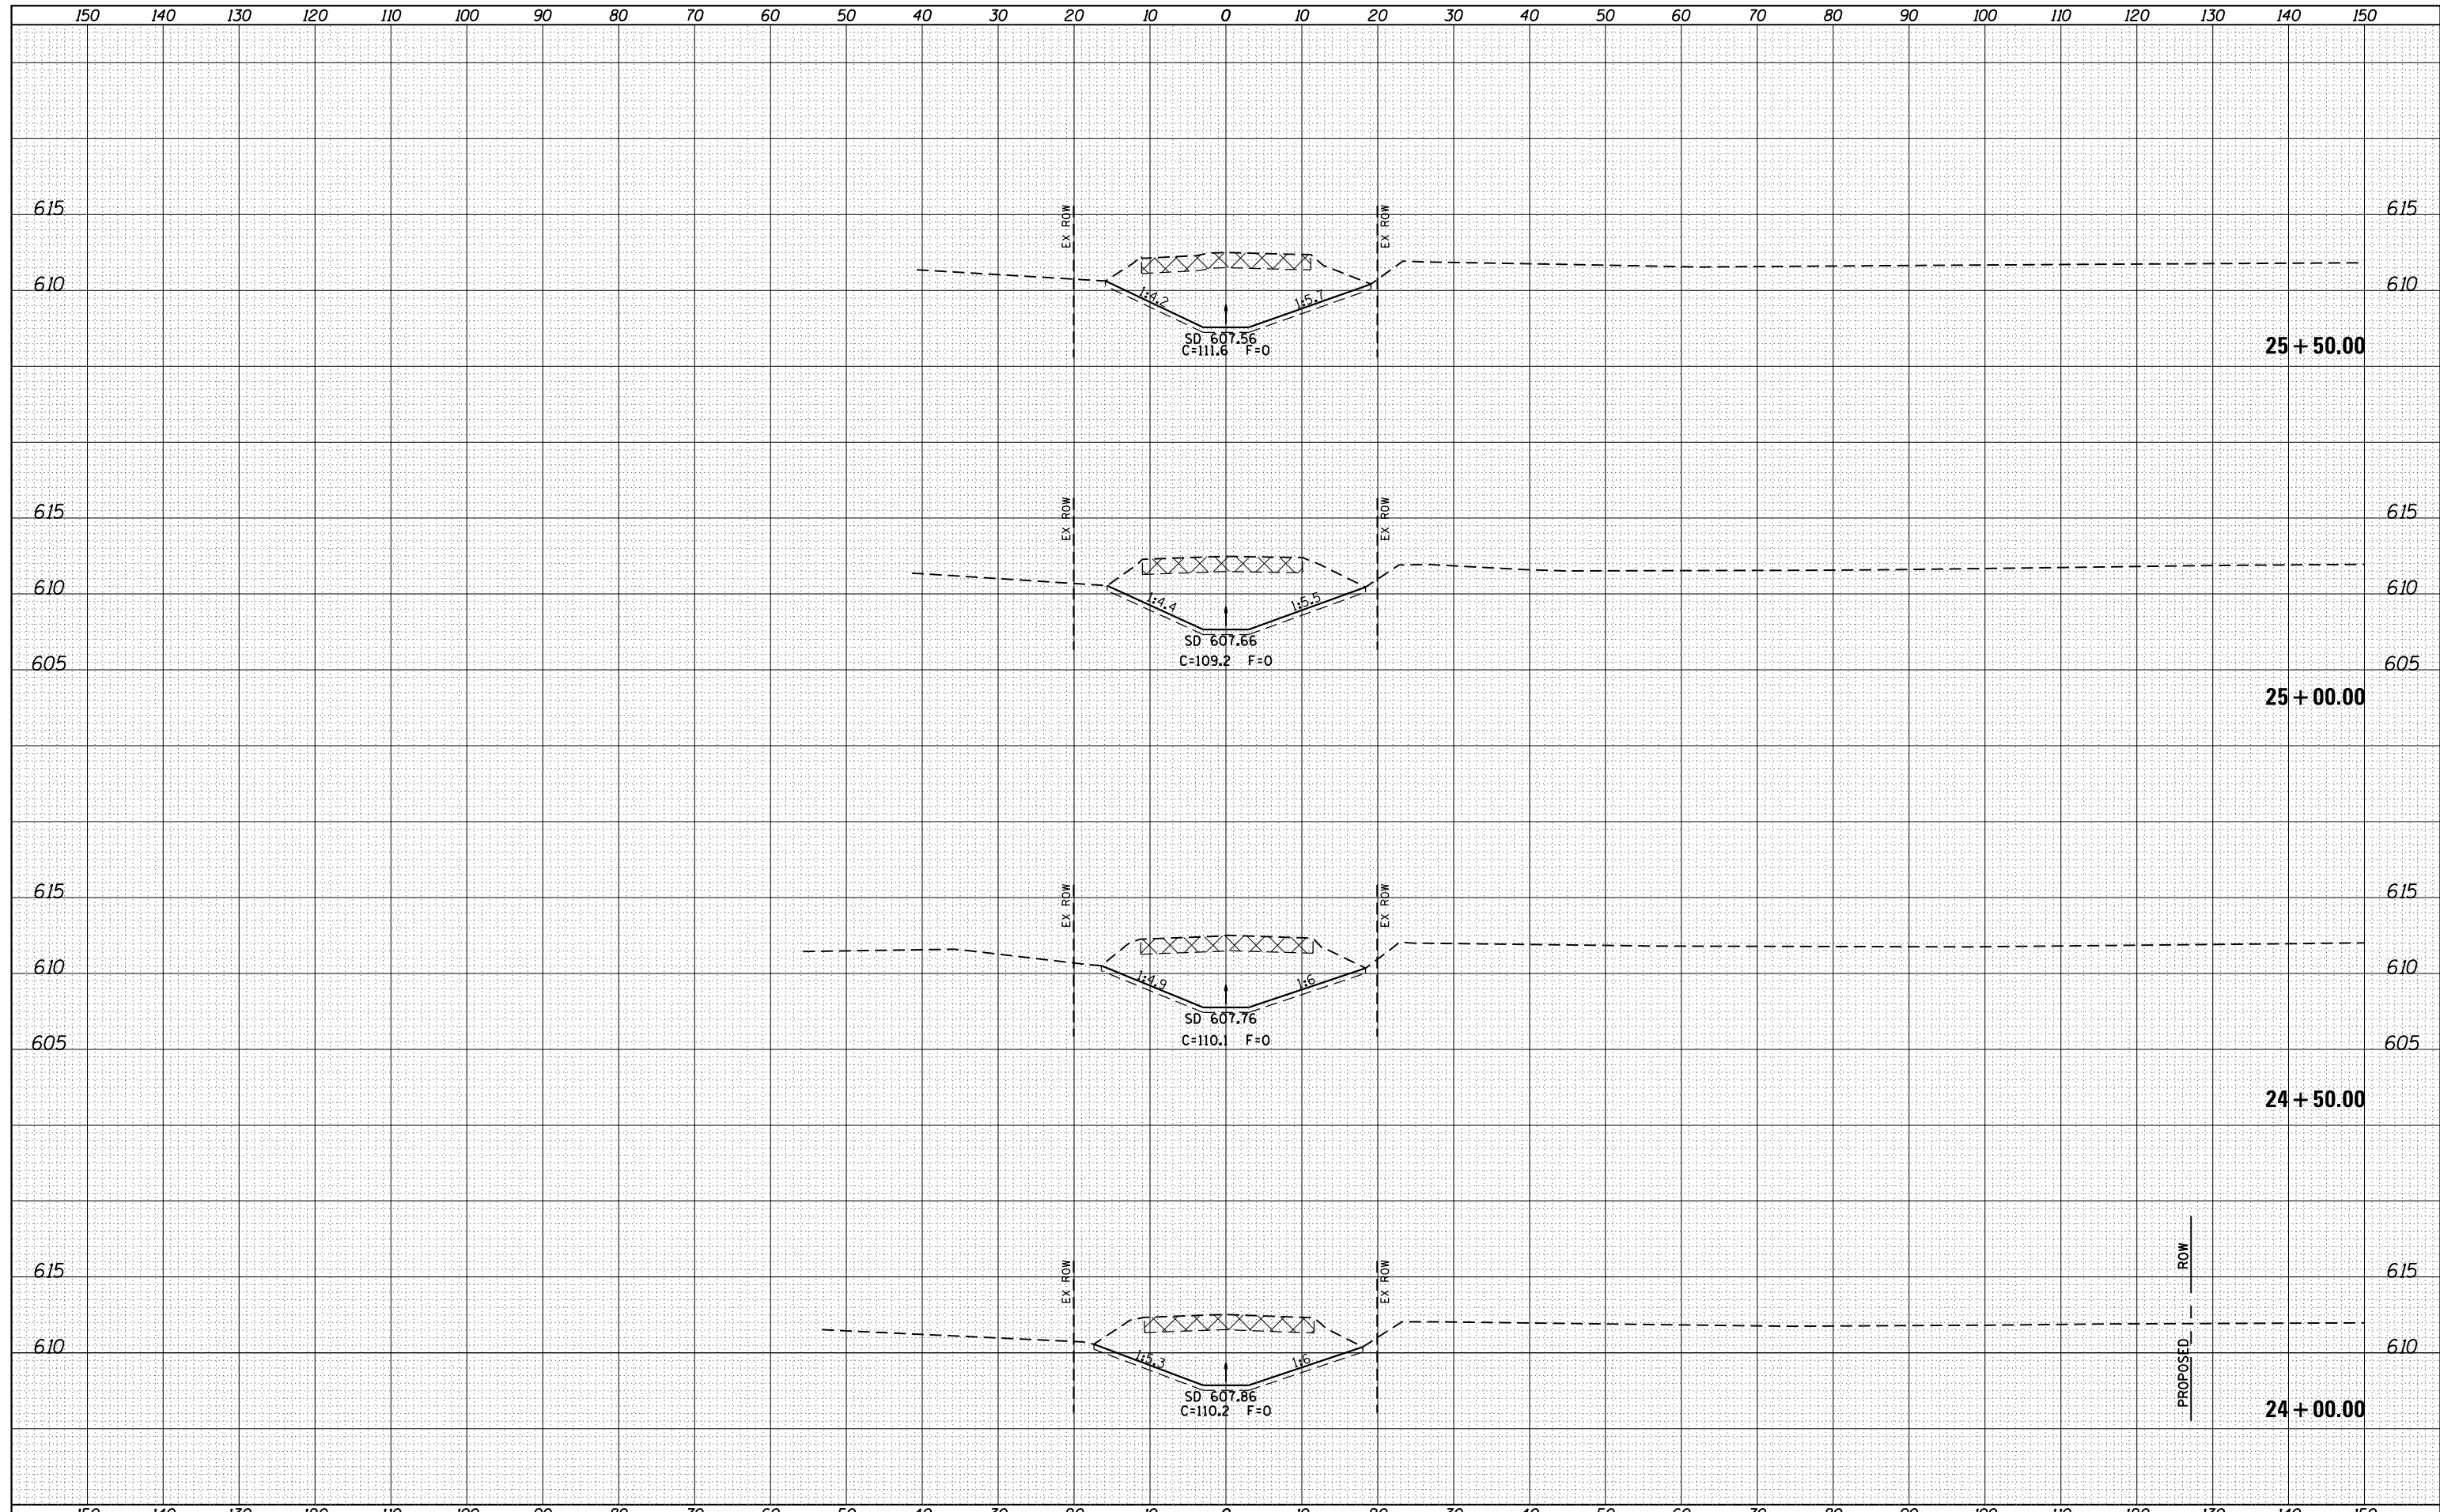

FILE NAME =	USER NAME = sparksgw	DESIGNED -	REVISIED -	STATE OF ILLINOIS DEPARTMENT OF TRANSPORTATION	OLD BUNKER HILL ROAD CROSS SECTIONS	F.A.U. RTE.	SECTION	COUNTY	TOTAL SHEETS	SHEET NO.	
c:\pwork\pwork\sparksgw\d0373645\0672890-sh	xsht-01dBunkerHill11Rd.dgn	DRAWN -	REVISIED -			8012	21(W-3, TS-1, RS-7)	SANGAMON	679	618	
		CHECKED -	REVISIED -			CONTRACT NO. 72890					
		DATE - 12/04/2013	REVISIED -			ILLINOIS FED. AID PROJECT					
PLOT SCALE = 20.00' / in.				SCALE:		SHEET NO. 2 OF 5 SHEETS		STA. 24+00.00 TO STA. 25+50.00			