


DATE	
BY	
SURVEYED	
PLOTTED	
TEMPLATE	
AREAS	
CHECKED	
NO.	

DATE	
BY	
SURVEYED	
PLOTTED	
TEMPLATE	
AREAS	
CHECKED	
NO.	

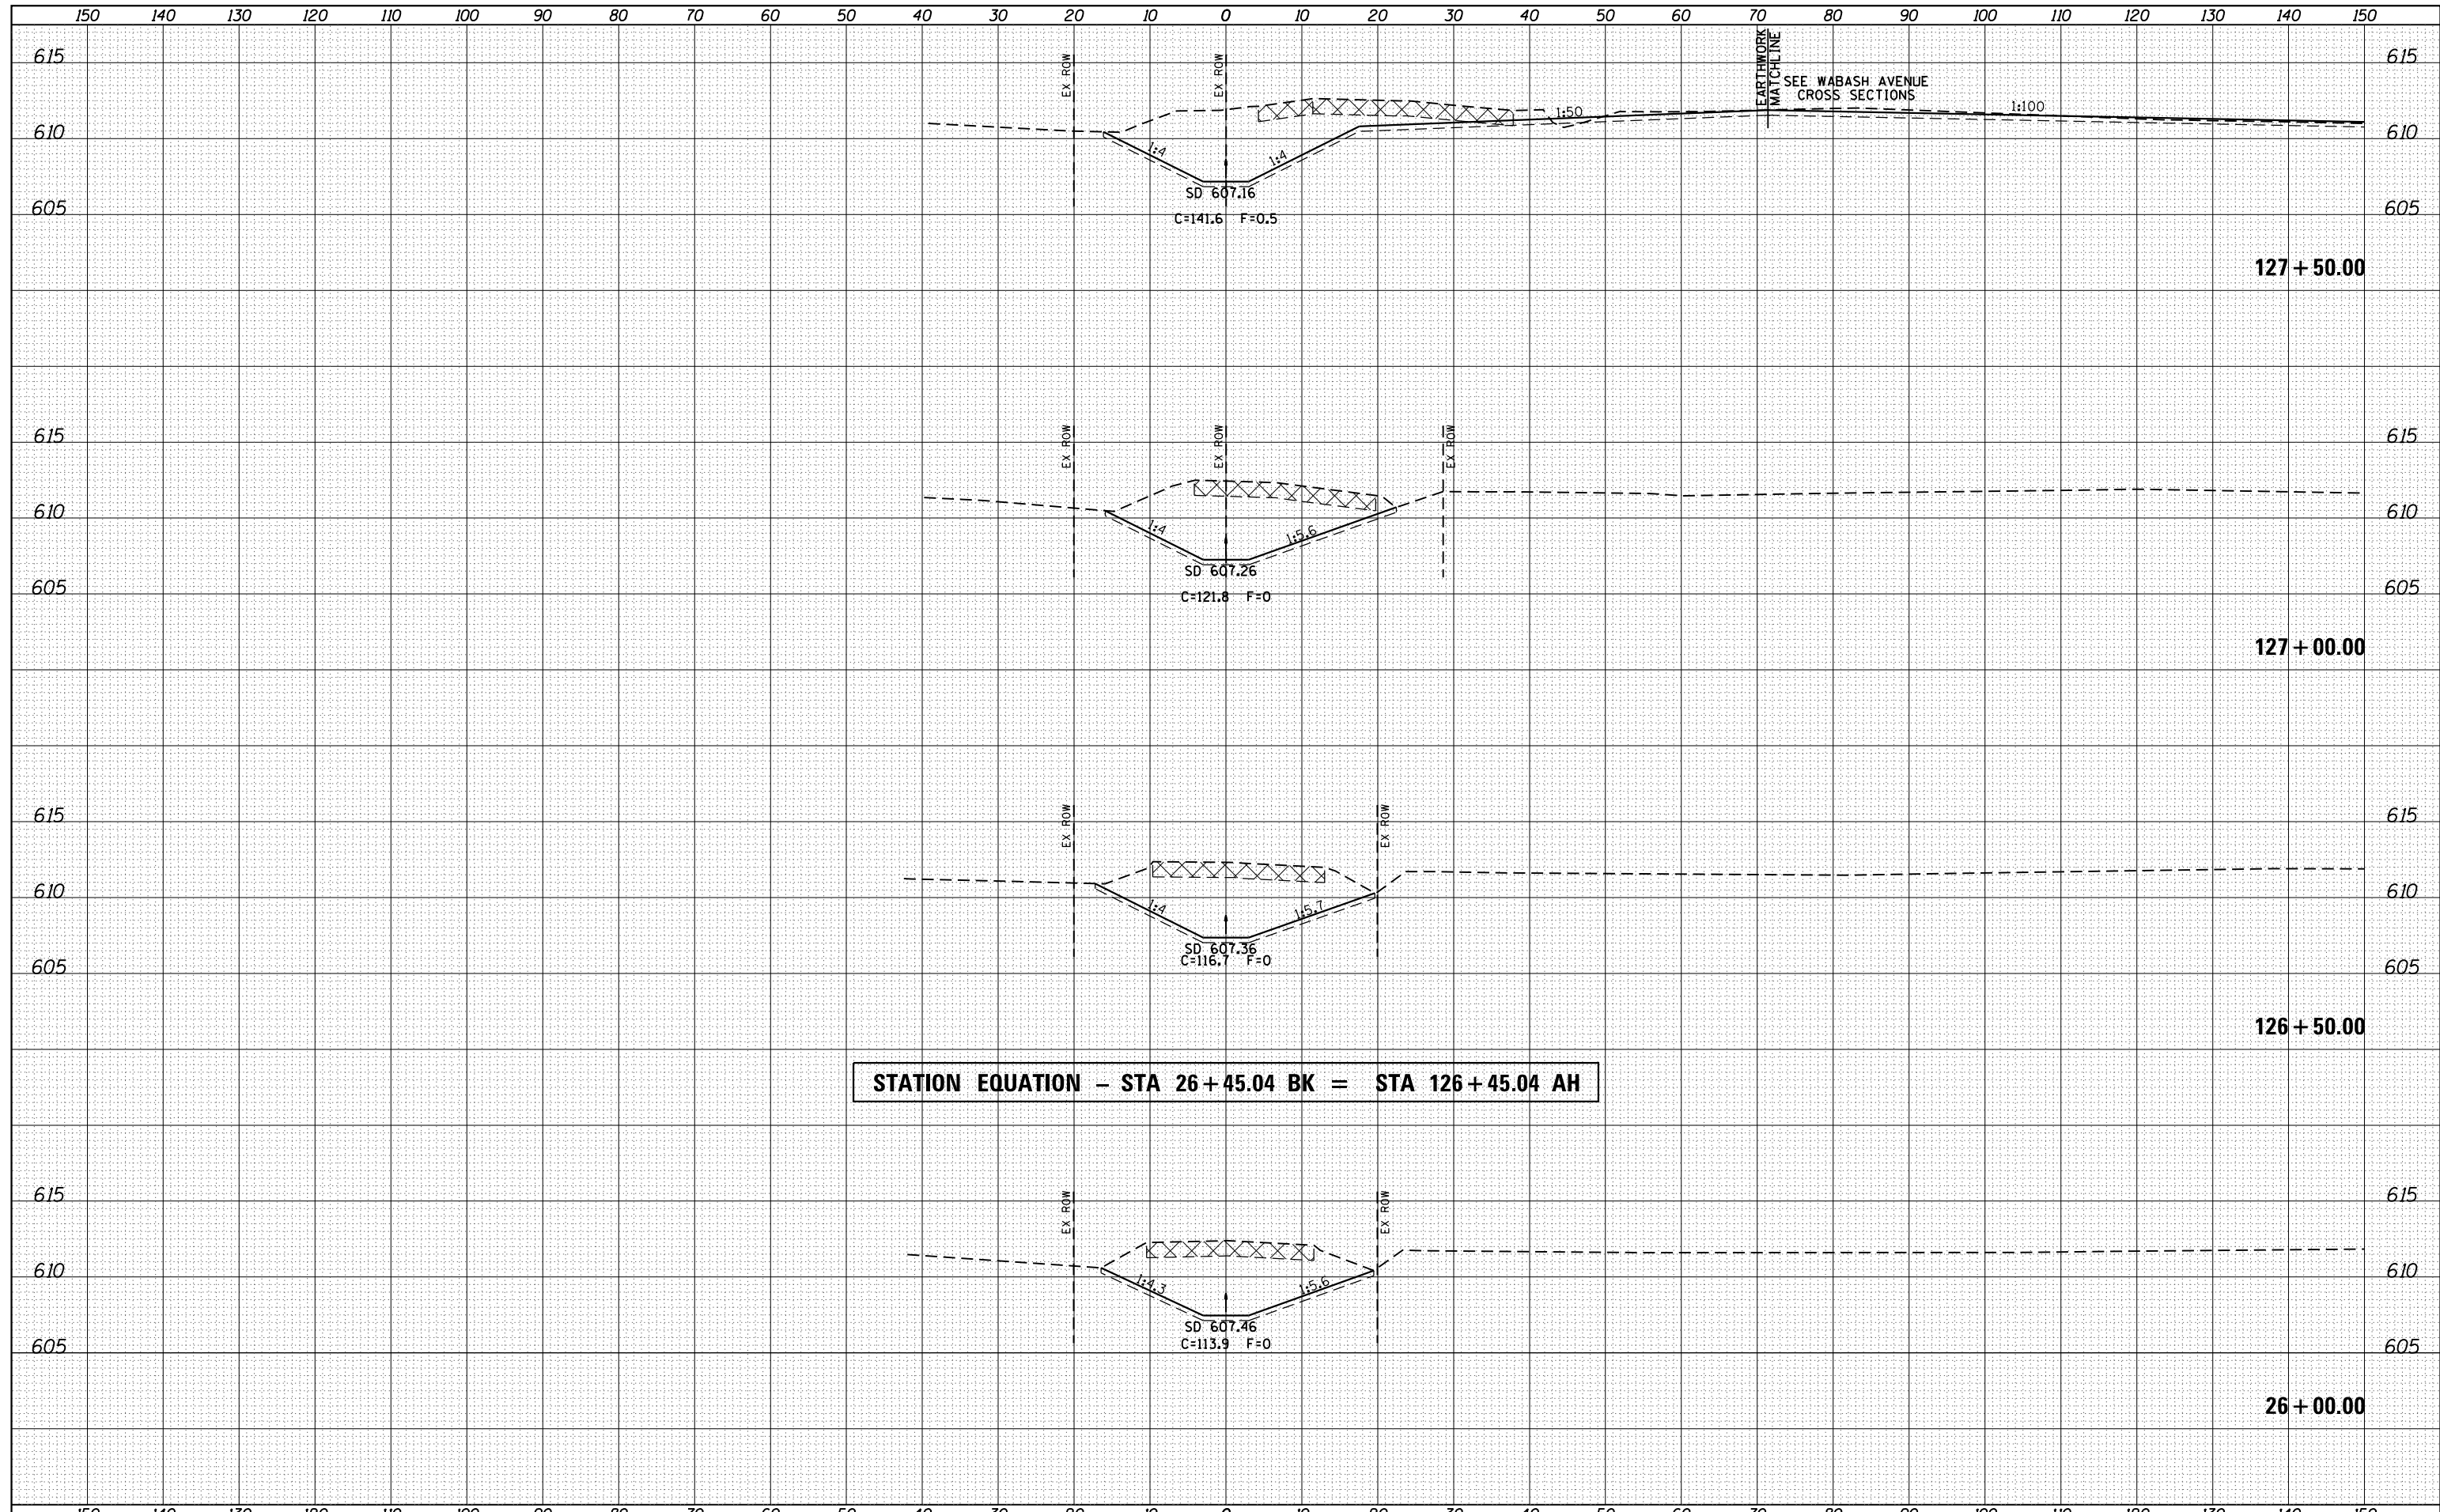

STATION EQUATION - STA 26+45.04 BK = STA 126+45.04 AH

FILE NAME =	USER NAME = sparksq	DESIGNED -	REVISIED -	STATE OF ILLINOIS DEPARTMENT OF TRANSPORTATION	OLD BUNKER HILL ROAD CROSS SECTIONS	F.A.U. RTE.	SECTION	COUNTY	TOTAL SHEETS	SHEET NO.	
c:\pw\work\p1dot\sparksq\ad0373645\0672890-sh	xsht-01dBunkerH111Rd.dgn	DRAWN -	REVISIED -			8012	21(W-3, TS-1, RS-7)	SANGAMON	679	619	
PLOT SCALE = 20.00' / in.	CHECKED -	REVISIED -	SCALE:			SHEET NO. 3 OF 5 SHEETS	STA. 25+00.00 TO STA. 127+50.00	ILLINOIS FED. AID PROJECT			
PLOT DATE = Feb-04-2014 01:53:59PM	DATE - 12/04/2013	REVISIED -									