


DATE	
BY	
SURVEYED	
PLOTTED	
TEMPLATE	
NOTE BOOK	
AREAS CHECKED	
NO.	

DATE	
BY	
SURVEYED	
PLOTTED	
TEMPLATE	
NOTE BOOK	
AREAS CHECKED	
NO.	

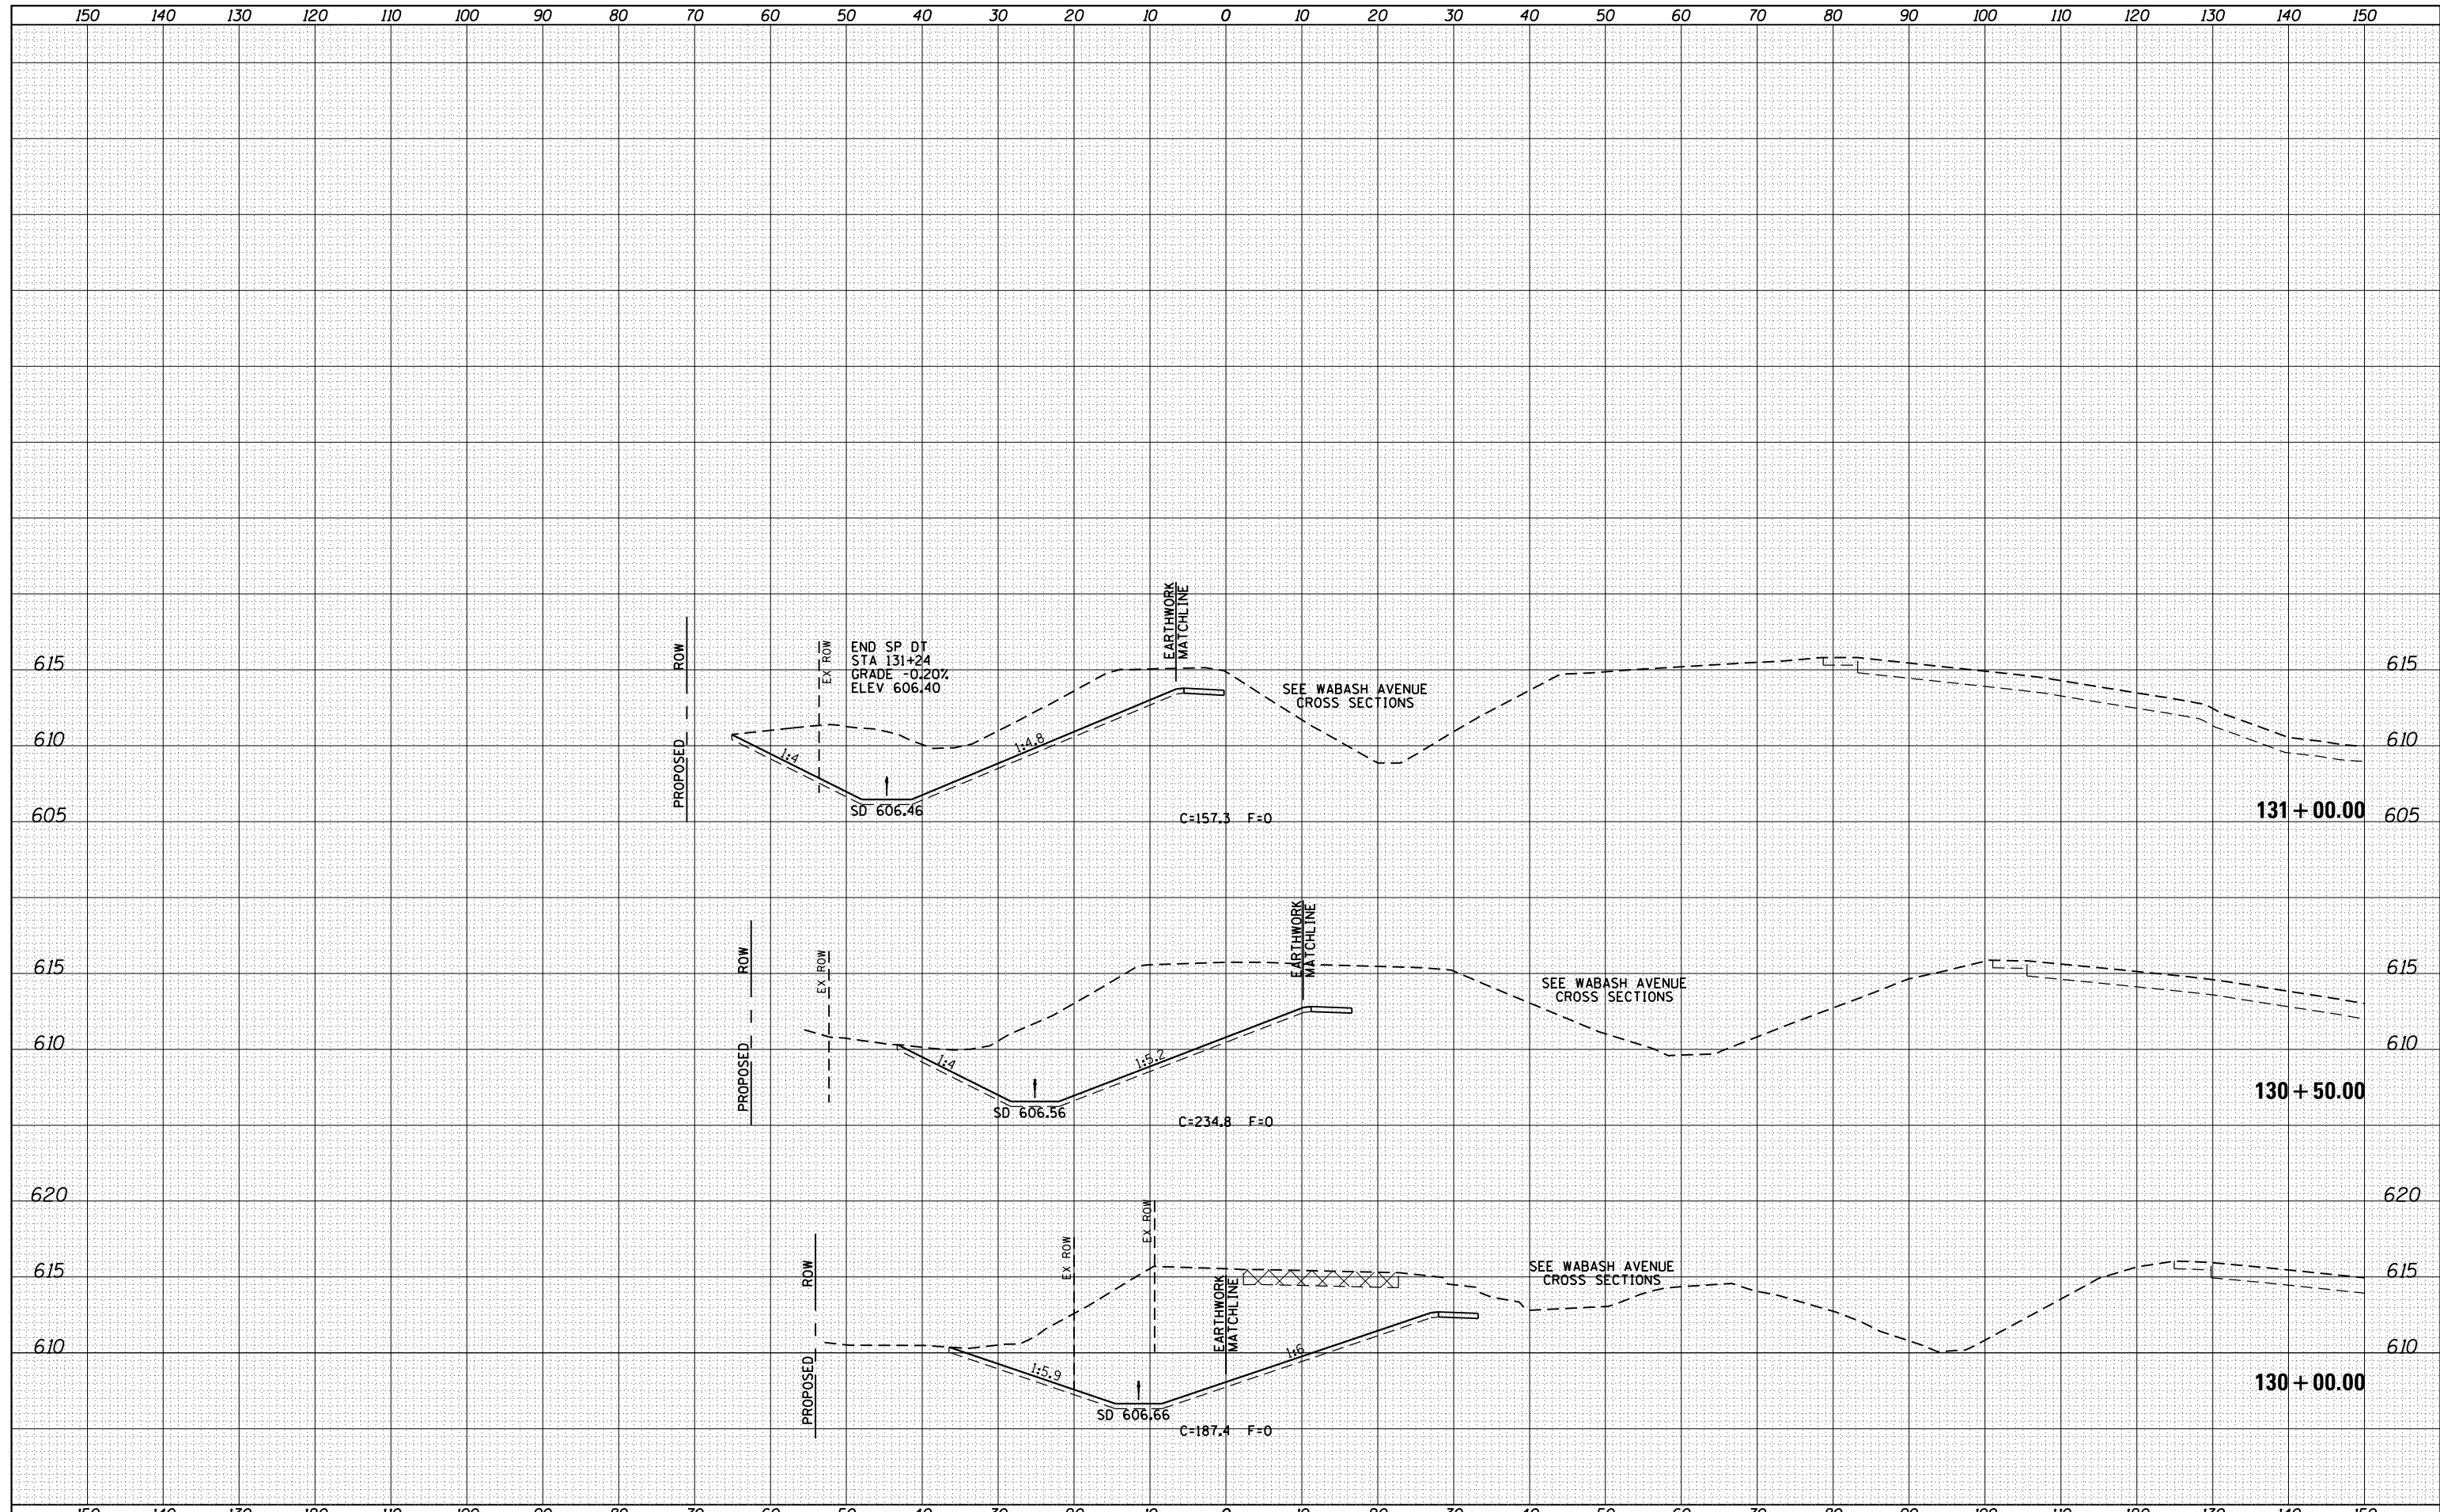

FILE NAME =	USER NAME = sparksgw	DESIGNED -	REVISED -	STATE OF ILLINOIS DEPARTMENT OF TRANSPORTATION	OLD BUNKER HILL ROAD CROSS SECTIONS	F.A.U. RTE.	SECTION	COUNTY	TOTAL SHEETS	SHEET NO.
c:\pwork\pwork\sparksgw\0373645\0672890-sh	csht-01d\BunkerHill11Rd.dgn	DRAWN -	REVISED -			8012	21(W-3, TS-1, RS-7)	SANGAMON	679	621
PLOT SCALE = 20.00' / in.		CHECKED -	REVISED -			CONTRACT NO. 72890				
PLOT DATE = Feb-04-2014 01:54:00PM		DATE - 12/04/2013	REVISED -			ILLINOIS FED. AID PROJECT				
SCALE:						SHEET NO. 5 OF 5 SHEETS		STA. 130+00.00 TO STA. 131+00.00		