


DATE	
BY	
FINAL SURVEY	
PLOTTED	
TEMPLATE	
NOTE BOOK	
AREAS CHECKED	
NO.	

DATE	
BY	
ORIGINAL SURVEY	
PLOTTED	
TEMPLATE	
NOTE BOOK	
AREAS CHECKED	
NO.	

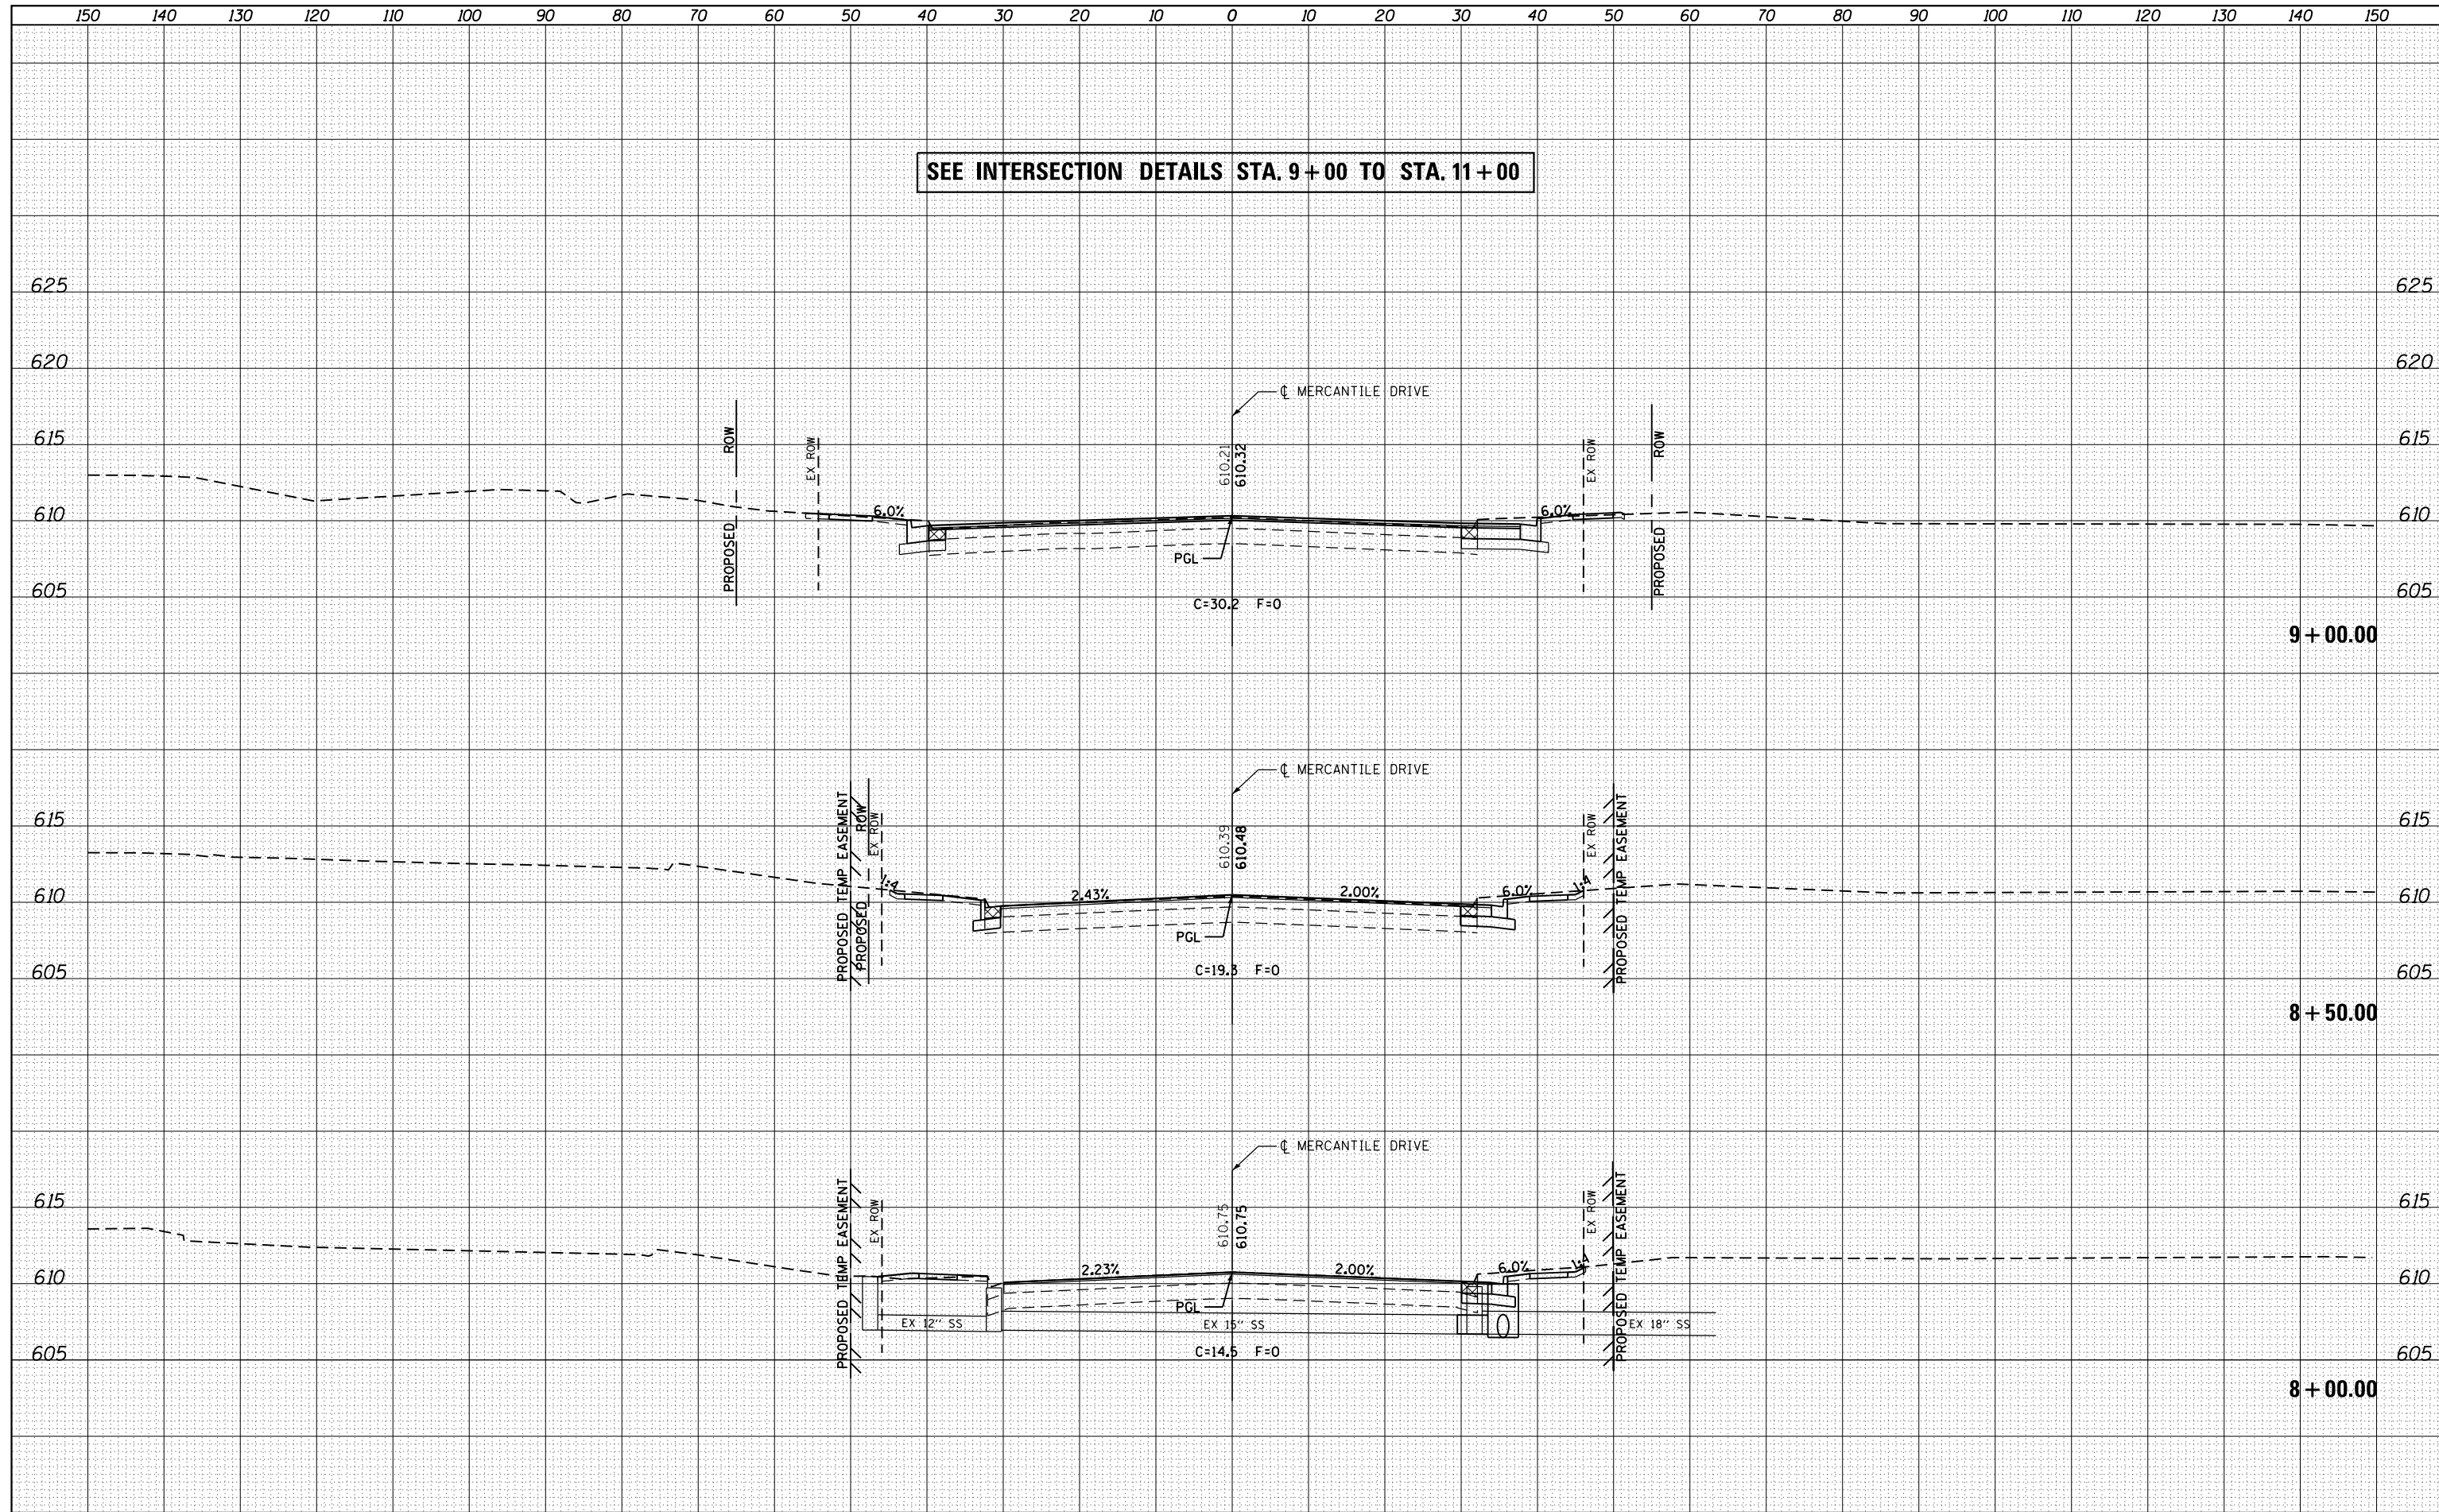

SEE INTERSECTION DETAILS STA. 9+00 TO STA. 11+00

FILE NAME =	USER NAME = sparksgw	DESIGNED - AS	REVISÉD -	STATE OF ILLINOIS DEPARTMENT OF TRANSPORTATION	MERCANTILE DRIVE CROSS SECTIONS	F.A.U. RTE.	SECTION	COUNTY	TOTAL SHEETS	SHEET NO.
es:\pw\work\p\dot\sparksgw\ad0373645\0672890-sh	DRAWN - AS	REVISÉD -	8012			21(W-3, TS-1, RS-7)	SANGAMON	679	633	
PLOT SCALE = 20.0000' / in.	CHECKED - SEW	REVISÉD -	CONTRACT NO. 72890							
PLOT DATE = Feb-04-2014 01:54:40PM	DATE - 12/04/2013	REVISÉD -	ILLINOIS FED. AID PROJECT							
SCALE: 1"=10'H, 5'V						SHEET NO. 3 OF 5 SHEETS		STA. 8+00.00 TO STA. 9+00.00		