


DATE	
BY	
FINISHED SURVEY	
PLOTTED	
TEMPLATE	
NOTE BOOK	
AREAS CHECKED	
NO.	

DATE	
BY	
ORIGINAL SURVEY	
PLOTTED	
TEMPLATE	
NOTE BOOK	
AREAS CHECKED	
NO.	

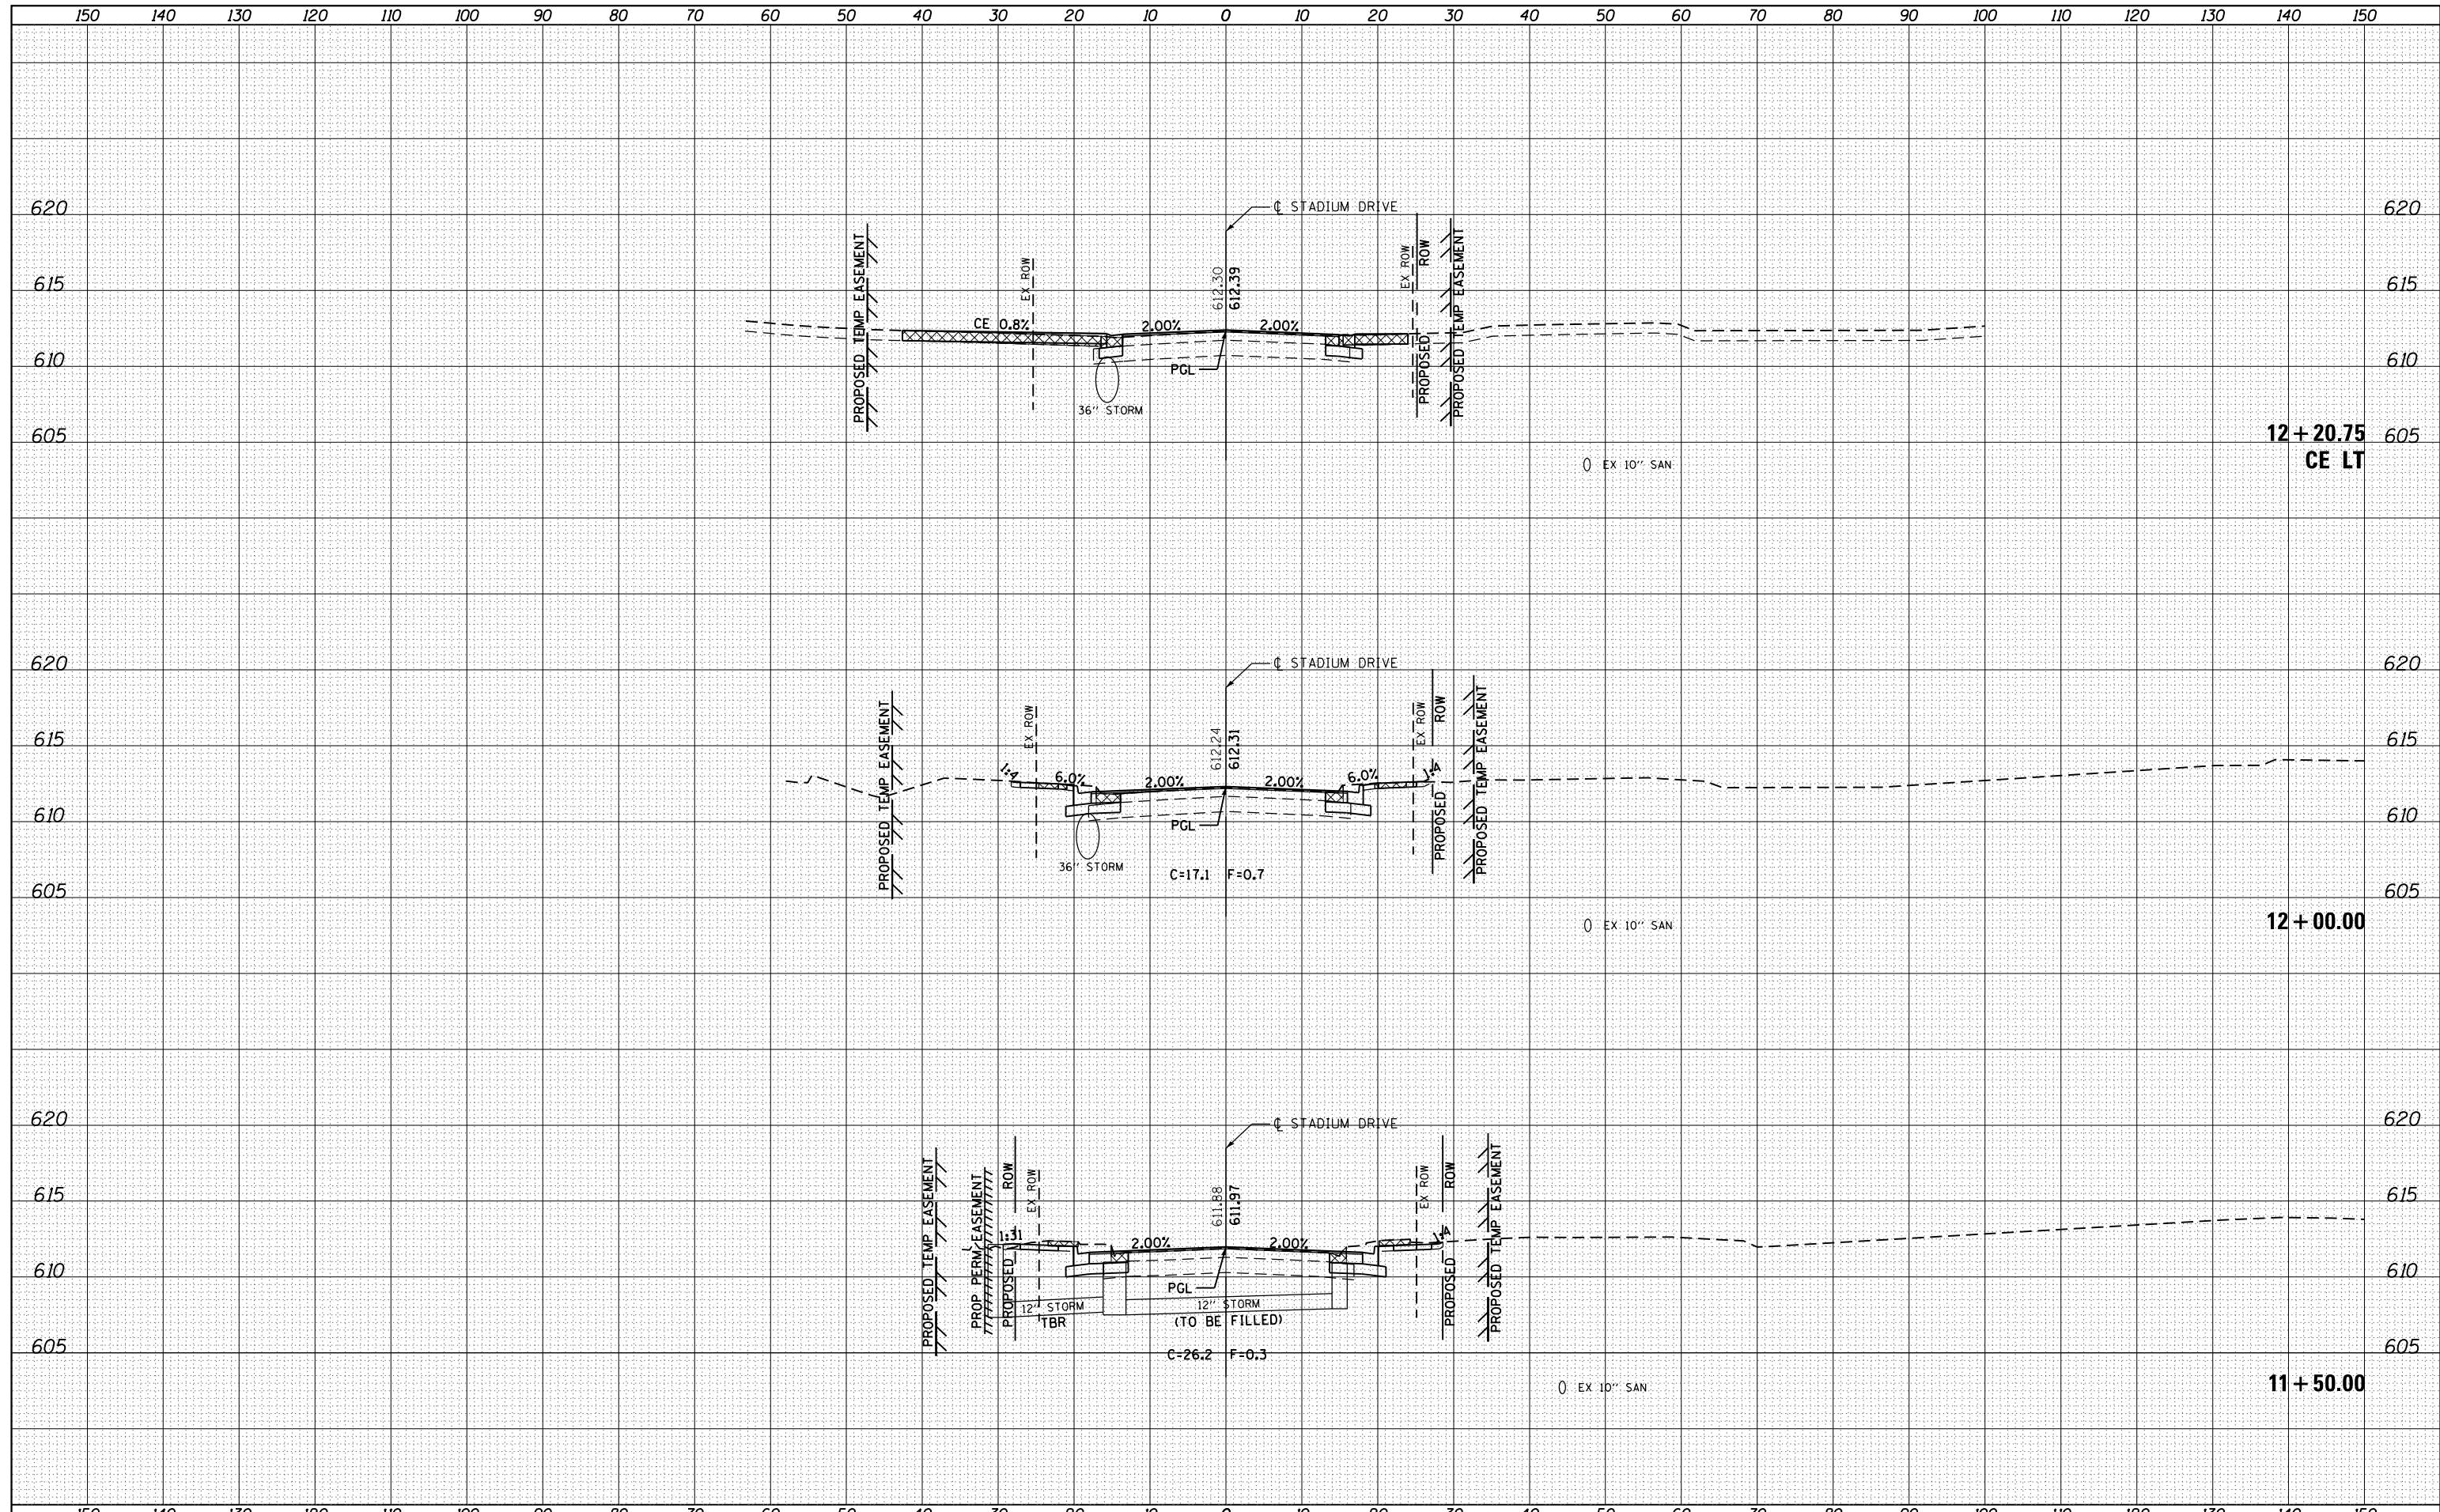

FILE NAME =	USER NAME = sparksq	DESIGNED - AWM	REVISED -	STATE OF ILLINOIS DEPARTMENT OF TRANSPORTATION	STADIUM DRIVE CROSS SECTIONS	F.A.U. RTE.	SECTION	COUNTY	TOTAL SHEETS	SHEET NO.	
c:\pw\work\p\dot\sparksq\ad373645\0672890-sh	xsht-Stadium.dgn	DRAWN - TJD	REVISED -			8012	21(W-3, TS-1, RS-7)	SANGAMON	679	637	
PLOT SCALE = 20.0000' / in.	CHECKED - AWM	REVISED -				CONTRACT NO. 72890					
PLOT DATE = Feb-04-2014 01:54:45PM	DATE - 12/04/2013	REVISED -				SCALE: 1"=10'H, 5'V SHEET 2 OF 3 SHEETS STA. 11+50.00 TO STA.12+20.75 ILLINOIS FED. AID PROJECT					