


DATE	
BY	
ORIGINAL SURVEY NO.	
SURVEYED	
PLOTTED	
TEMPLATE	
AREAS CHECKED	

DATE	
BY	
ORIGINAL SURVEY NO.	
SURVEYED	
PLOTTED	
TEMPLATE	
AREAS CHECKED	

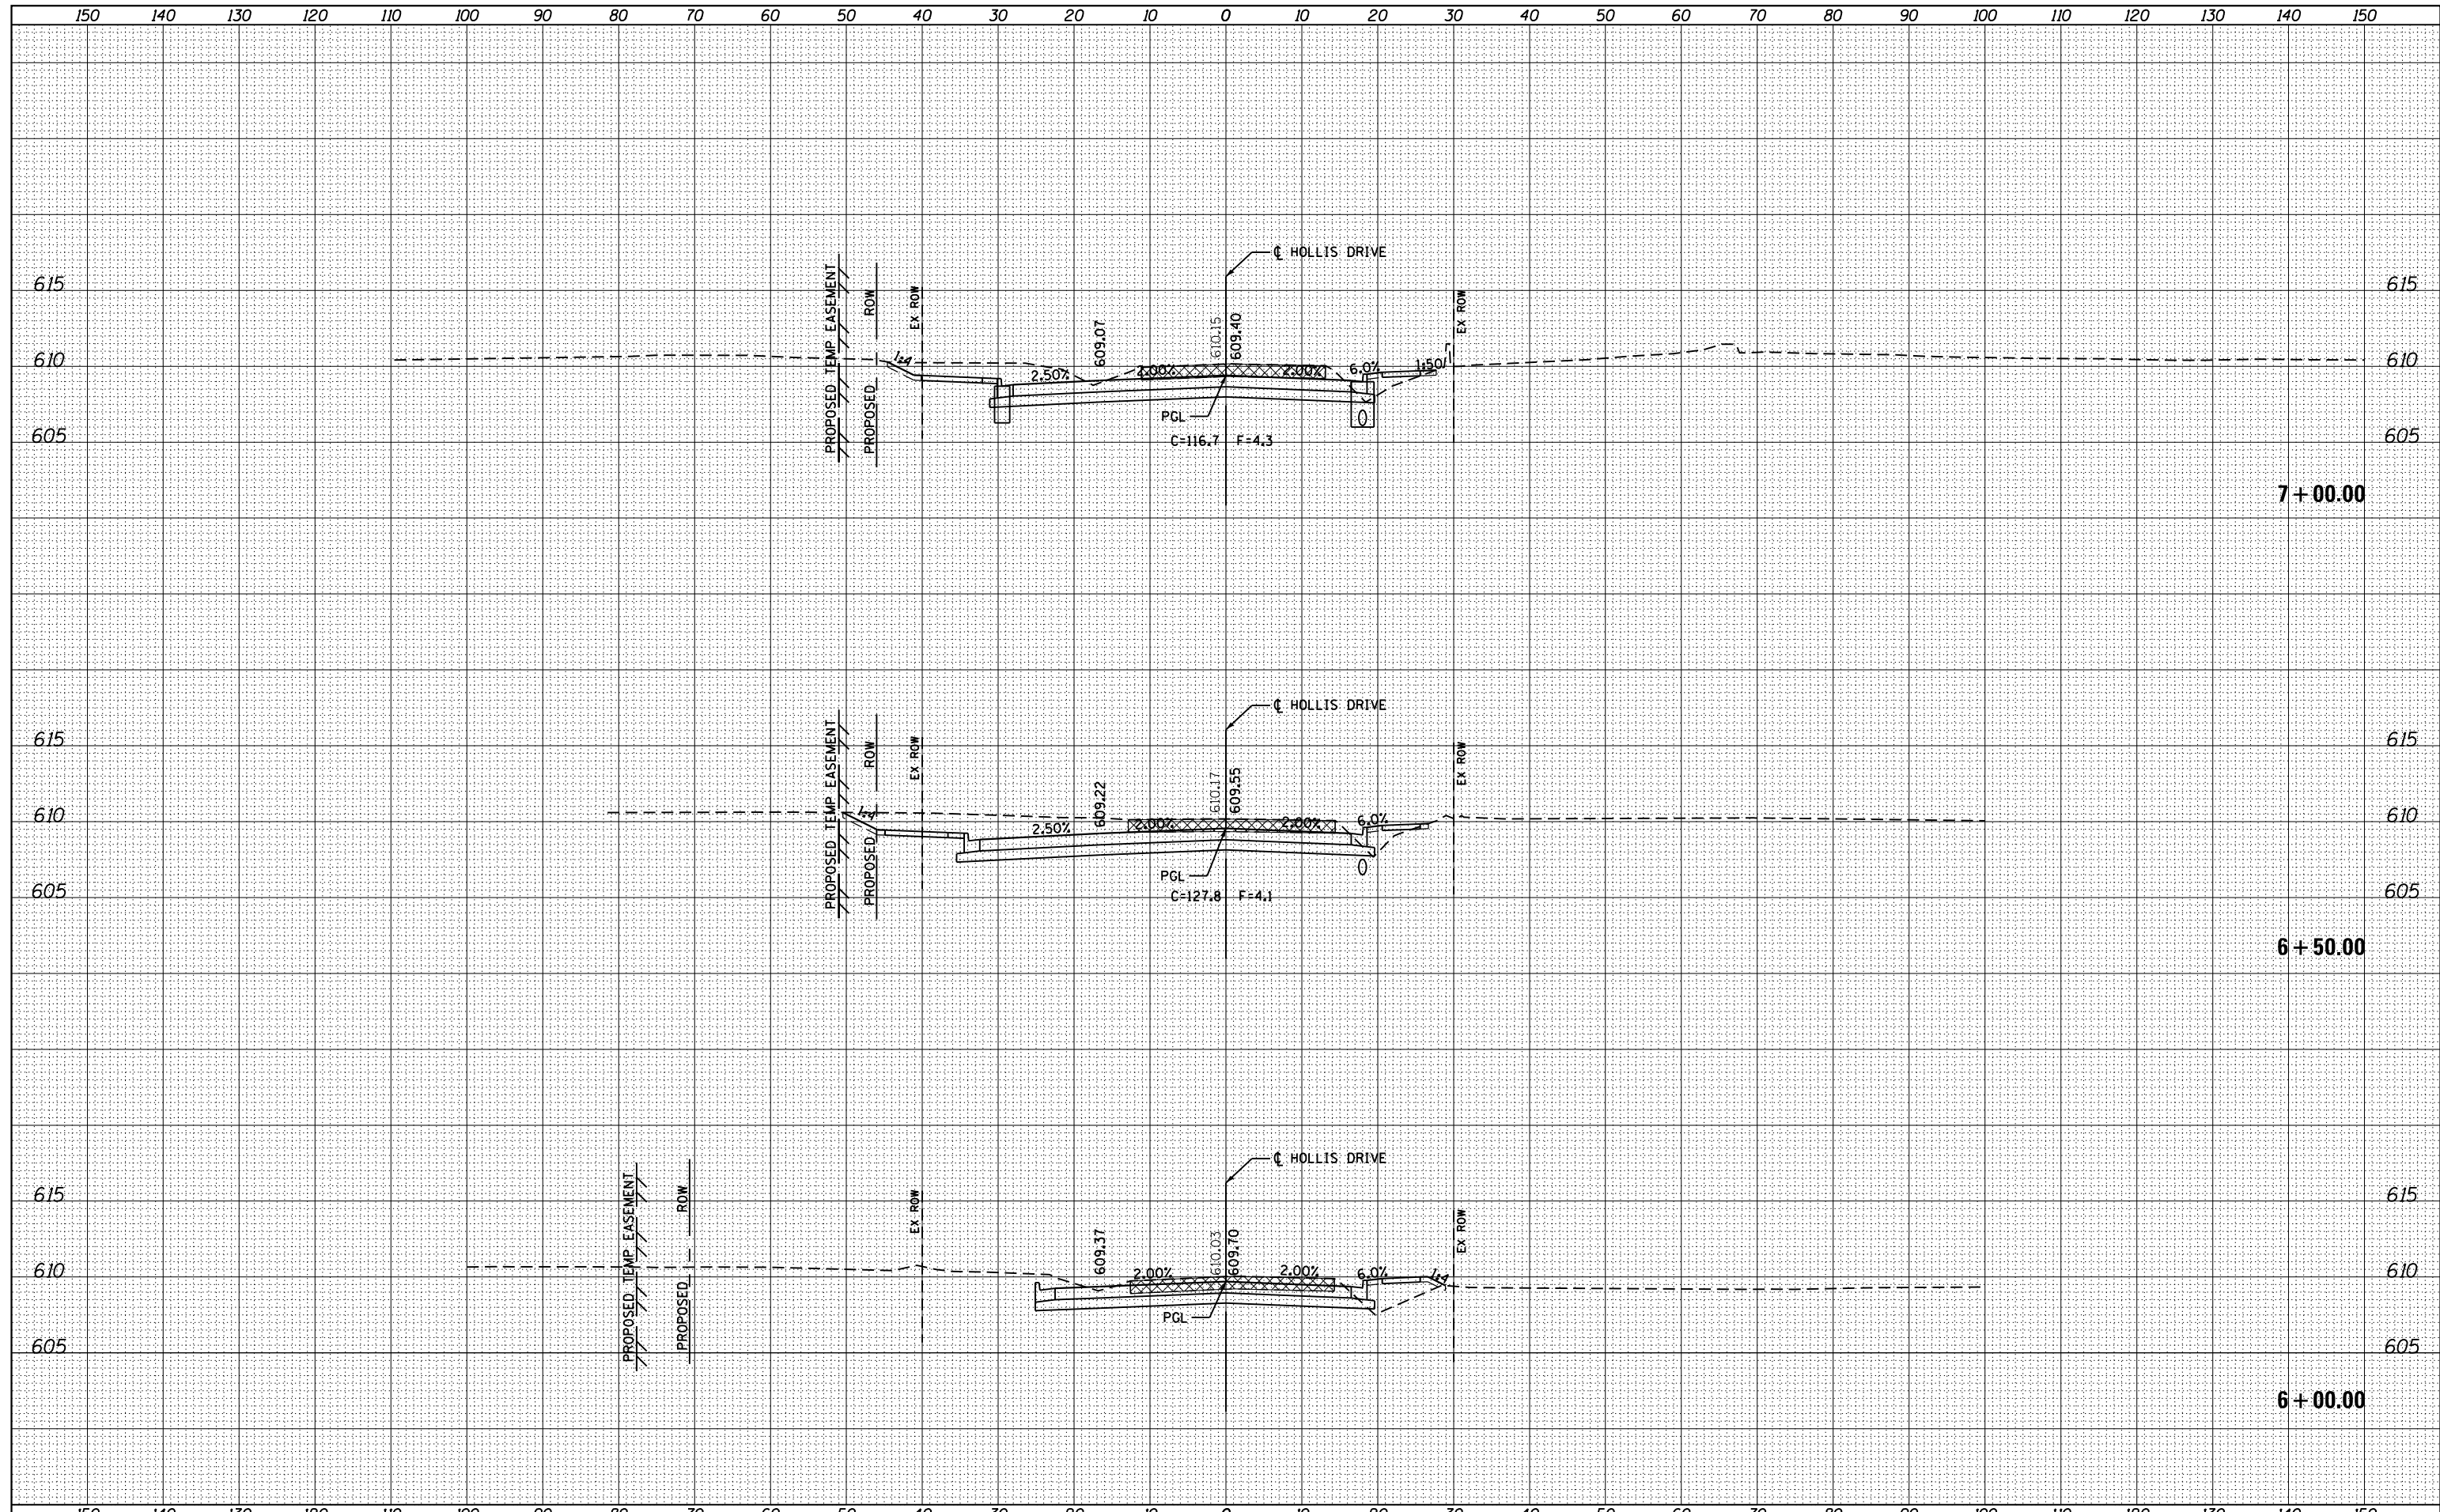

FILE NAME =	USER NAME = edwardsjd	DESIGNED - AWM	REVISD - CMT 1/22/2014	STATE OF ILLINOIS DEPARTMENT OF TRANSPORTATION	HOLLIS DRIVE CROSS SECTIONS	F.A.U. R.T.E.	SECTION	COUNTY	TOTAL SHEETS	SHEET NO.
as:\pw_work\pwidot\edwardsjd\0379489\0672890\ht-xssht-Hollis.dgn	DRAWN - TJD	REVISD -	8012			21(W-3, TS-1, RS-7)	SANGAMON	679	646	
PLOT SCALE = 20.0000' / in.	CHECKED - AWM	REVISD -	CONTRACT NO. 72890							
PLOT DATE = Feb-21-2014 02:22:45PM	DATE - 12/04/2013	REVISD -	ILLINOIS FED. AID PROJECT							
Default				SCALE: 1"=10'H, 5'V	SHEET 8 OF 19 SHEETS	STA. 6+00.00	TO STA. 7+00.00			