


DATE	
BY	
FINAL SURVEY	SURVEYED
NOTE BOOK	PLOTTED
NO.	TEMPLATE
	AREAS CHECKED

DATE	
BY	
ORIGINAL SURVEY	SURVEYED
NOTE BOOK	PLOTTED
NO.	TEMPLATE
	AREAS CHECKED

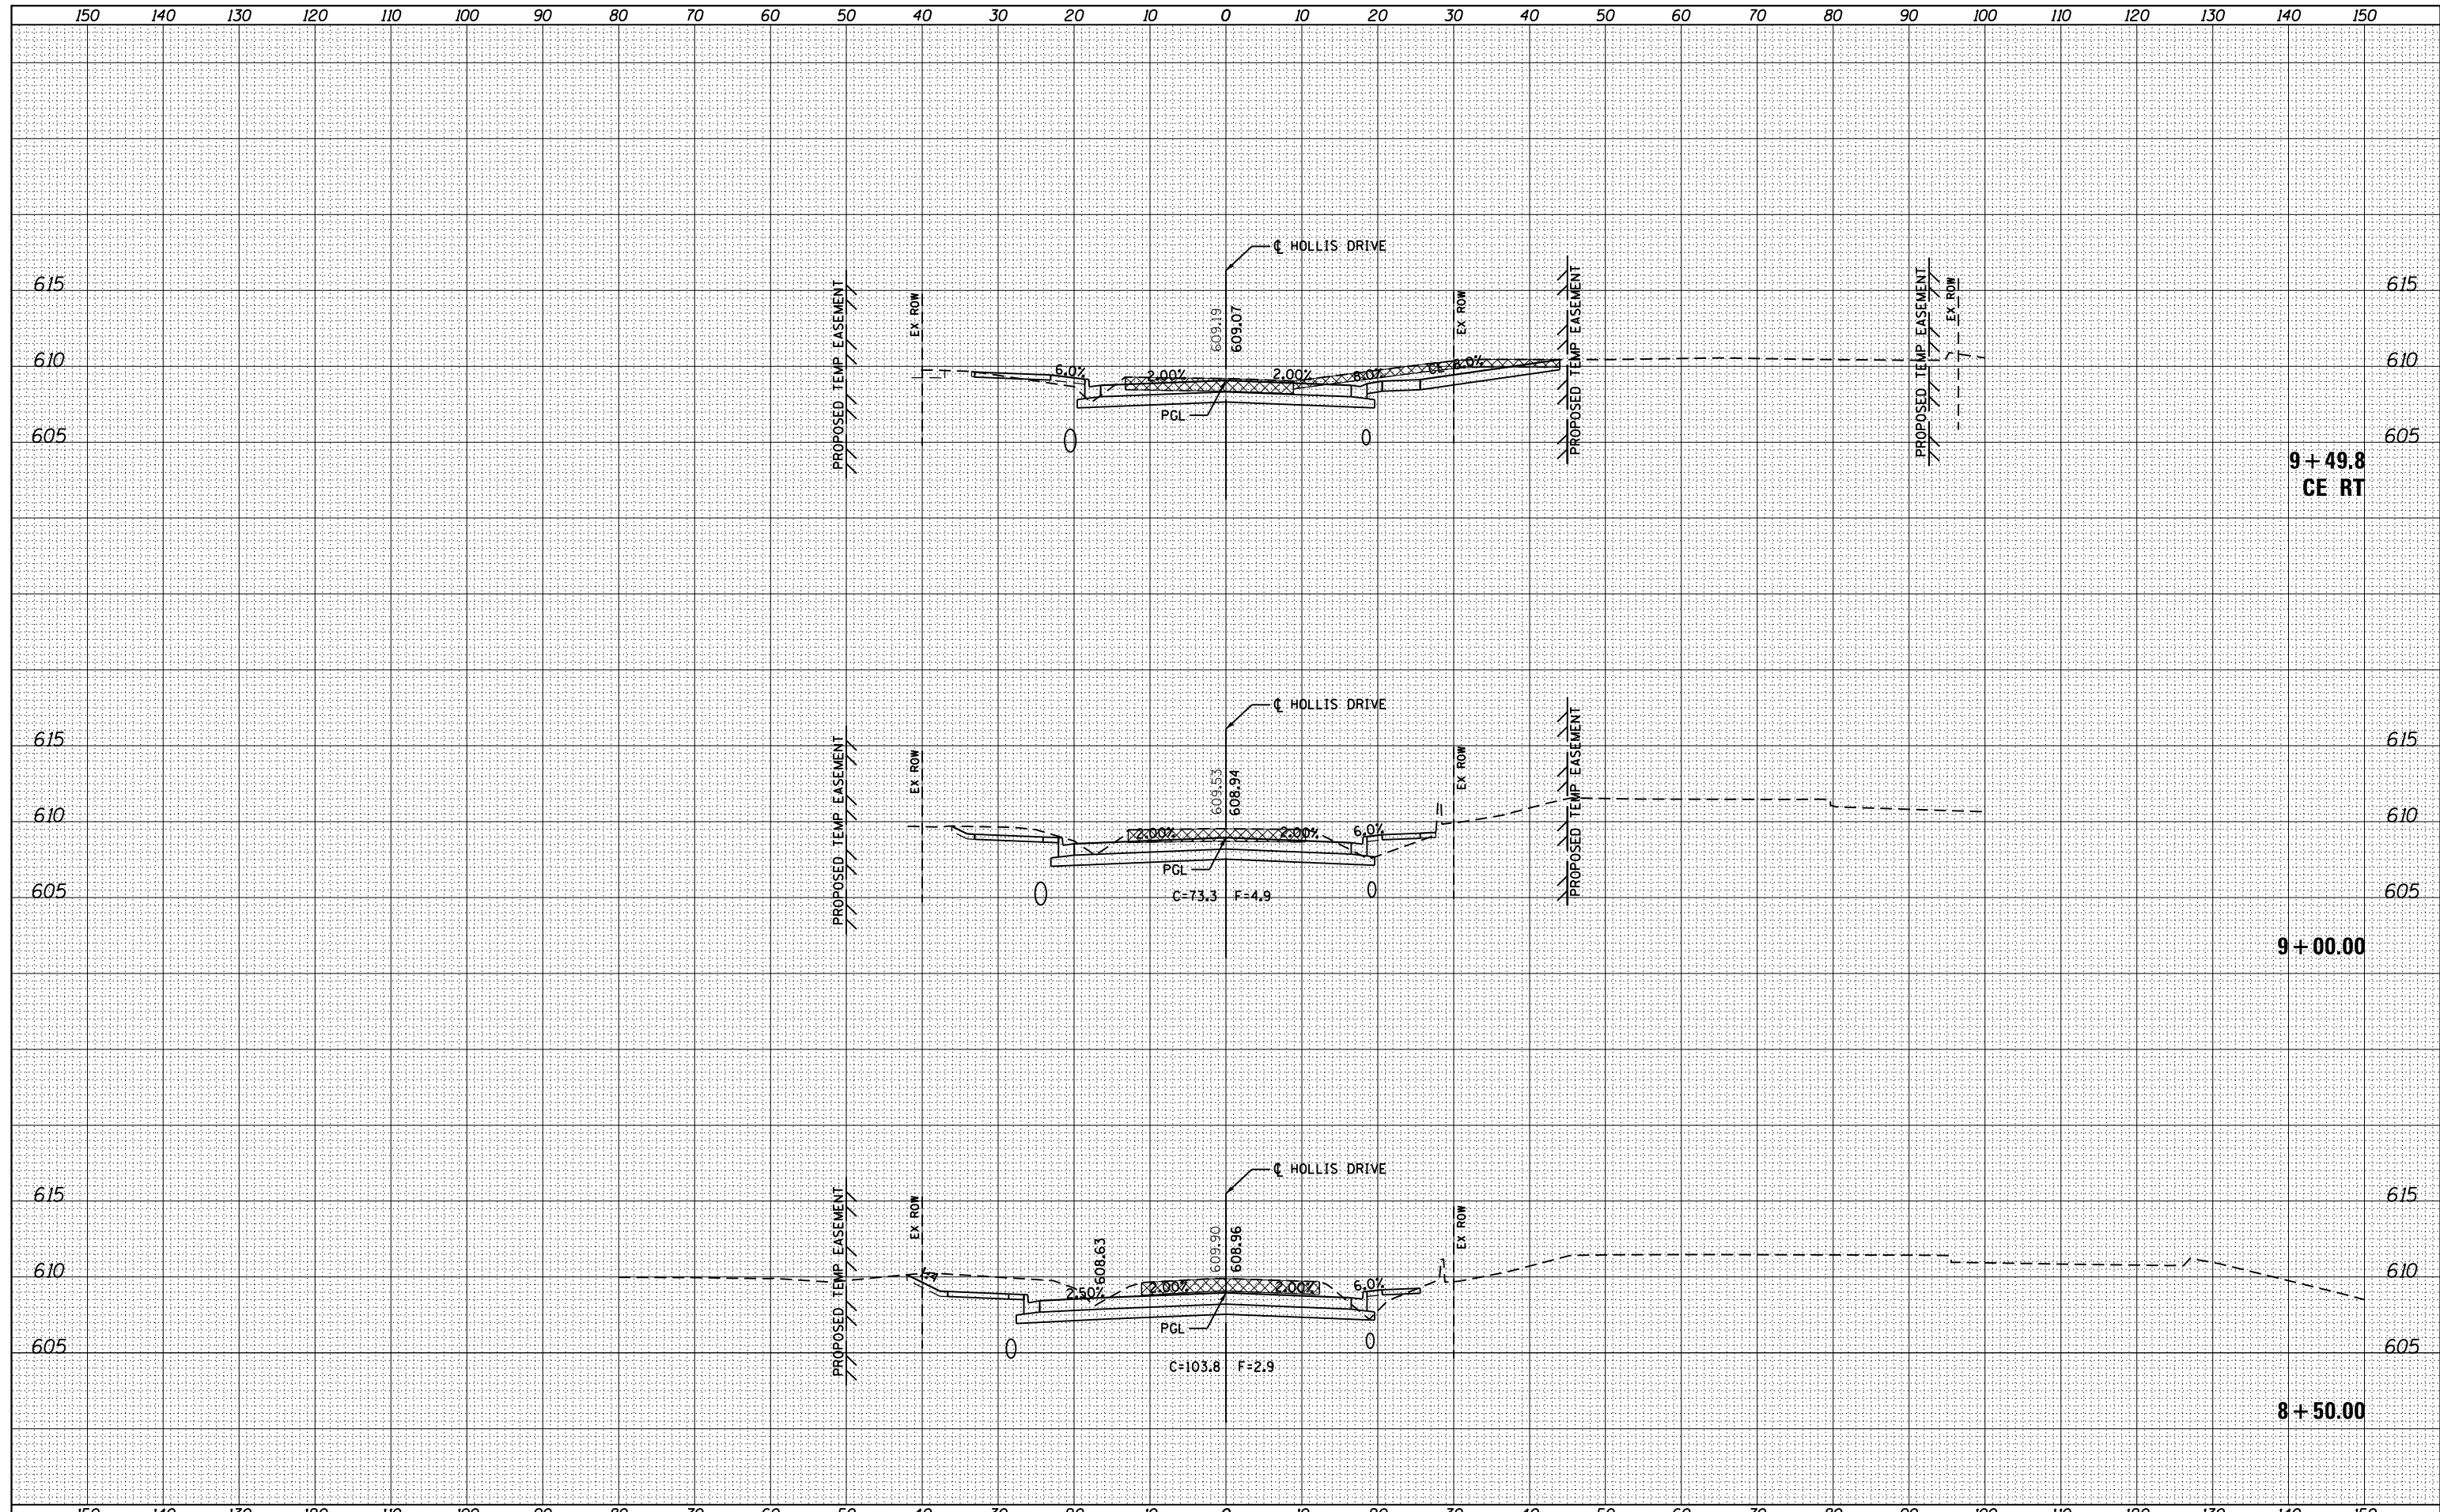

FILE NAME =	USER NAME = edwardsjd	DESIGNED - AWM	REVISED - CMT 1/22/2014	STATE OF ILLINOIS DEPARTMENT OF TRANSPORTATION	HOLLIS DRIVE CROSS SECTIONS	F.A.U. RTÉ.	SECTION	COUNTY	TOTAL SHEETS	SHEET NO.	
Default	Plot Scale = 20.0000' / in.	CHECKED - AWM	REVISED -			8012	21(W-3, TS-1, RS-7)	SANGAMON	679	648	
	PLOT DATE = Feb-21-2014 02:22:46PM	DATE - 12/04/2013	REVISED -			SCALE: 1"=10'H, 5'V		SHEET 10 OF 19 SHEETS		STA. 8+50.00 TO STA. 9+49.8	
ILLINOIS FED. AID PROJECT CONTRACT NO. 72890											