


FINAL SURVEY NO.	SURVEYED PLOTTED TEMPLATE AREAS CHECKED	BY	DATE

ORIGINAL SURVEY NO.	SURVEYED PLOTTED TEMPLATE AREAS CHECKED	BY	DATE

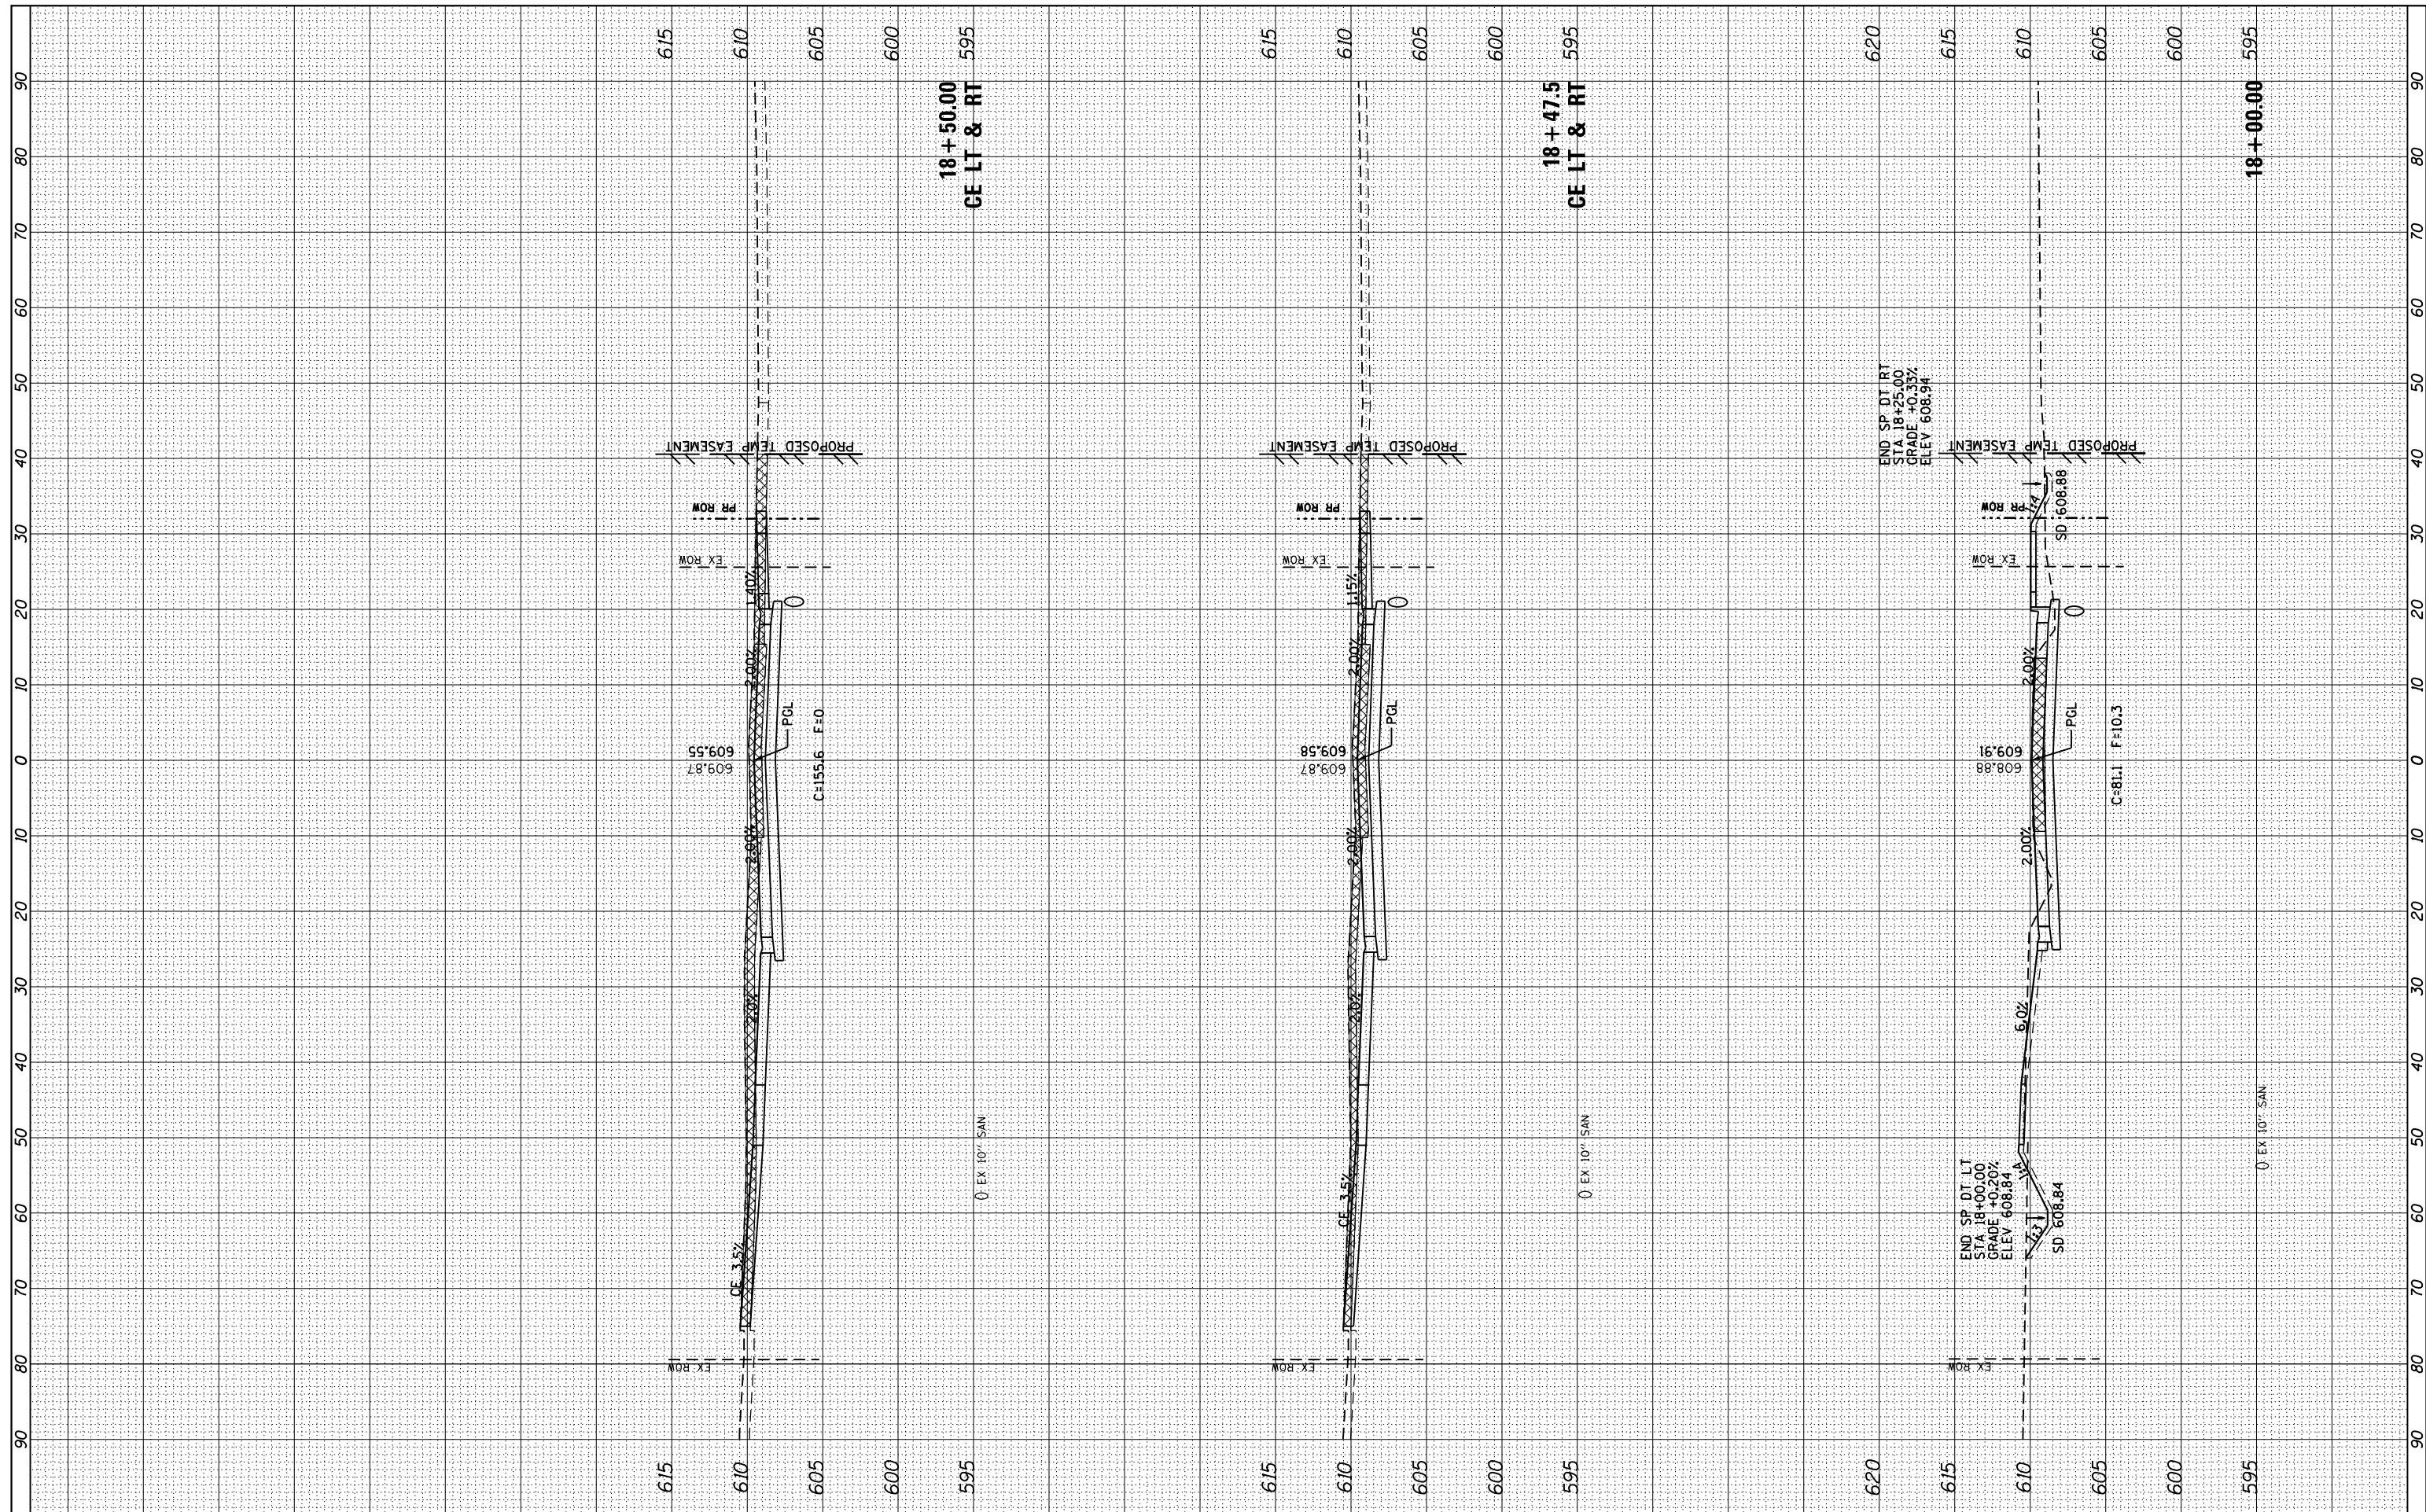

FILE NAME = c:\pw\_work\pwidot\edwardsjd\d0379489\d672890-ht-ssht-Cockrell.dgn  
 USER NAME = edwardsjd  
 PLOT SCALE = 20.0000' / in.  
 PLOT DATE = Feb-21-2014 02:22:51PM

DESIGNED - AWM	REVISED - CMT 1/22/2014
DRAWN - TJD	REVISED -
CHECKED - AWM	REVISED -
DATE - 12/04/2013	REVISED -

STATE OF ILLINOIS  
DEPARTMENT OF TRANSPORTATION

COCKRELL LANE  
CROSS SECTIONS

SCALE: 1"=10'H, 5'V SHEET 6 OF 7 SHEETS STA. 18+00.00 TO STA. 18+50.00

F.A.U. RTE.	SECTION	COUNTY	TOTAL SHEETS	SHEET NO.
8012	21(W-3, TS-1, RS-7)	SANGAMON	679	663
CONTRACT NO. 72890			ILLINOIS FED. AID PROJECT	