


DATE	
BY	
SURVEYED	
PLOTTED	
TEMPLATE	
AREAS	
CHECKED	
NO.	

DATE	
BY	
SURVEYED	
PLOTTED	
TEMPLATE	
AREAS	
CHECKED	
NO.	

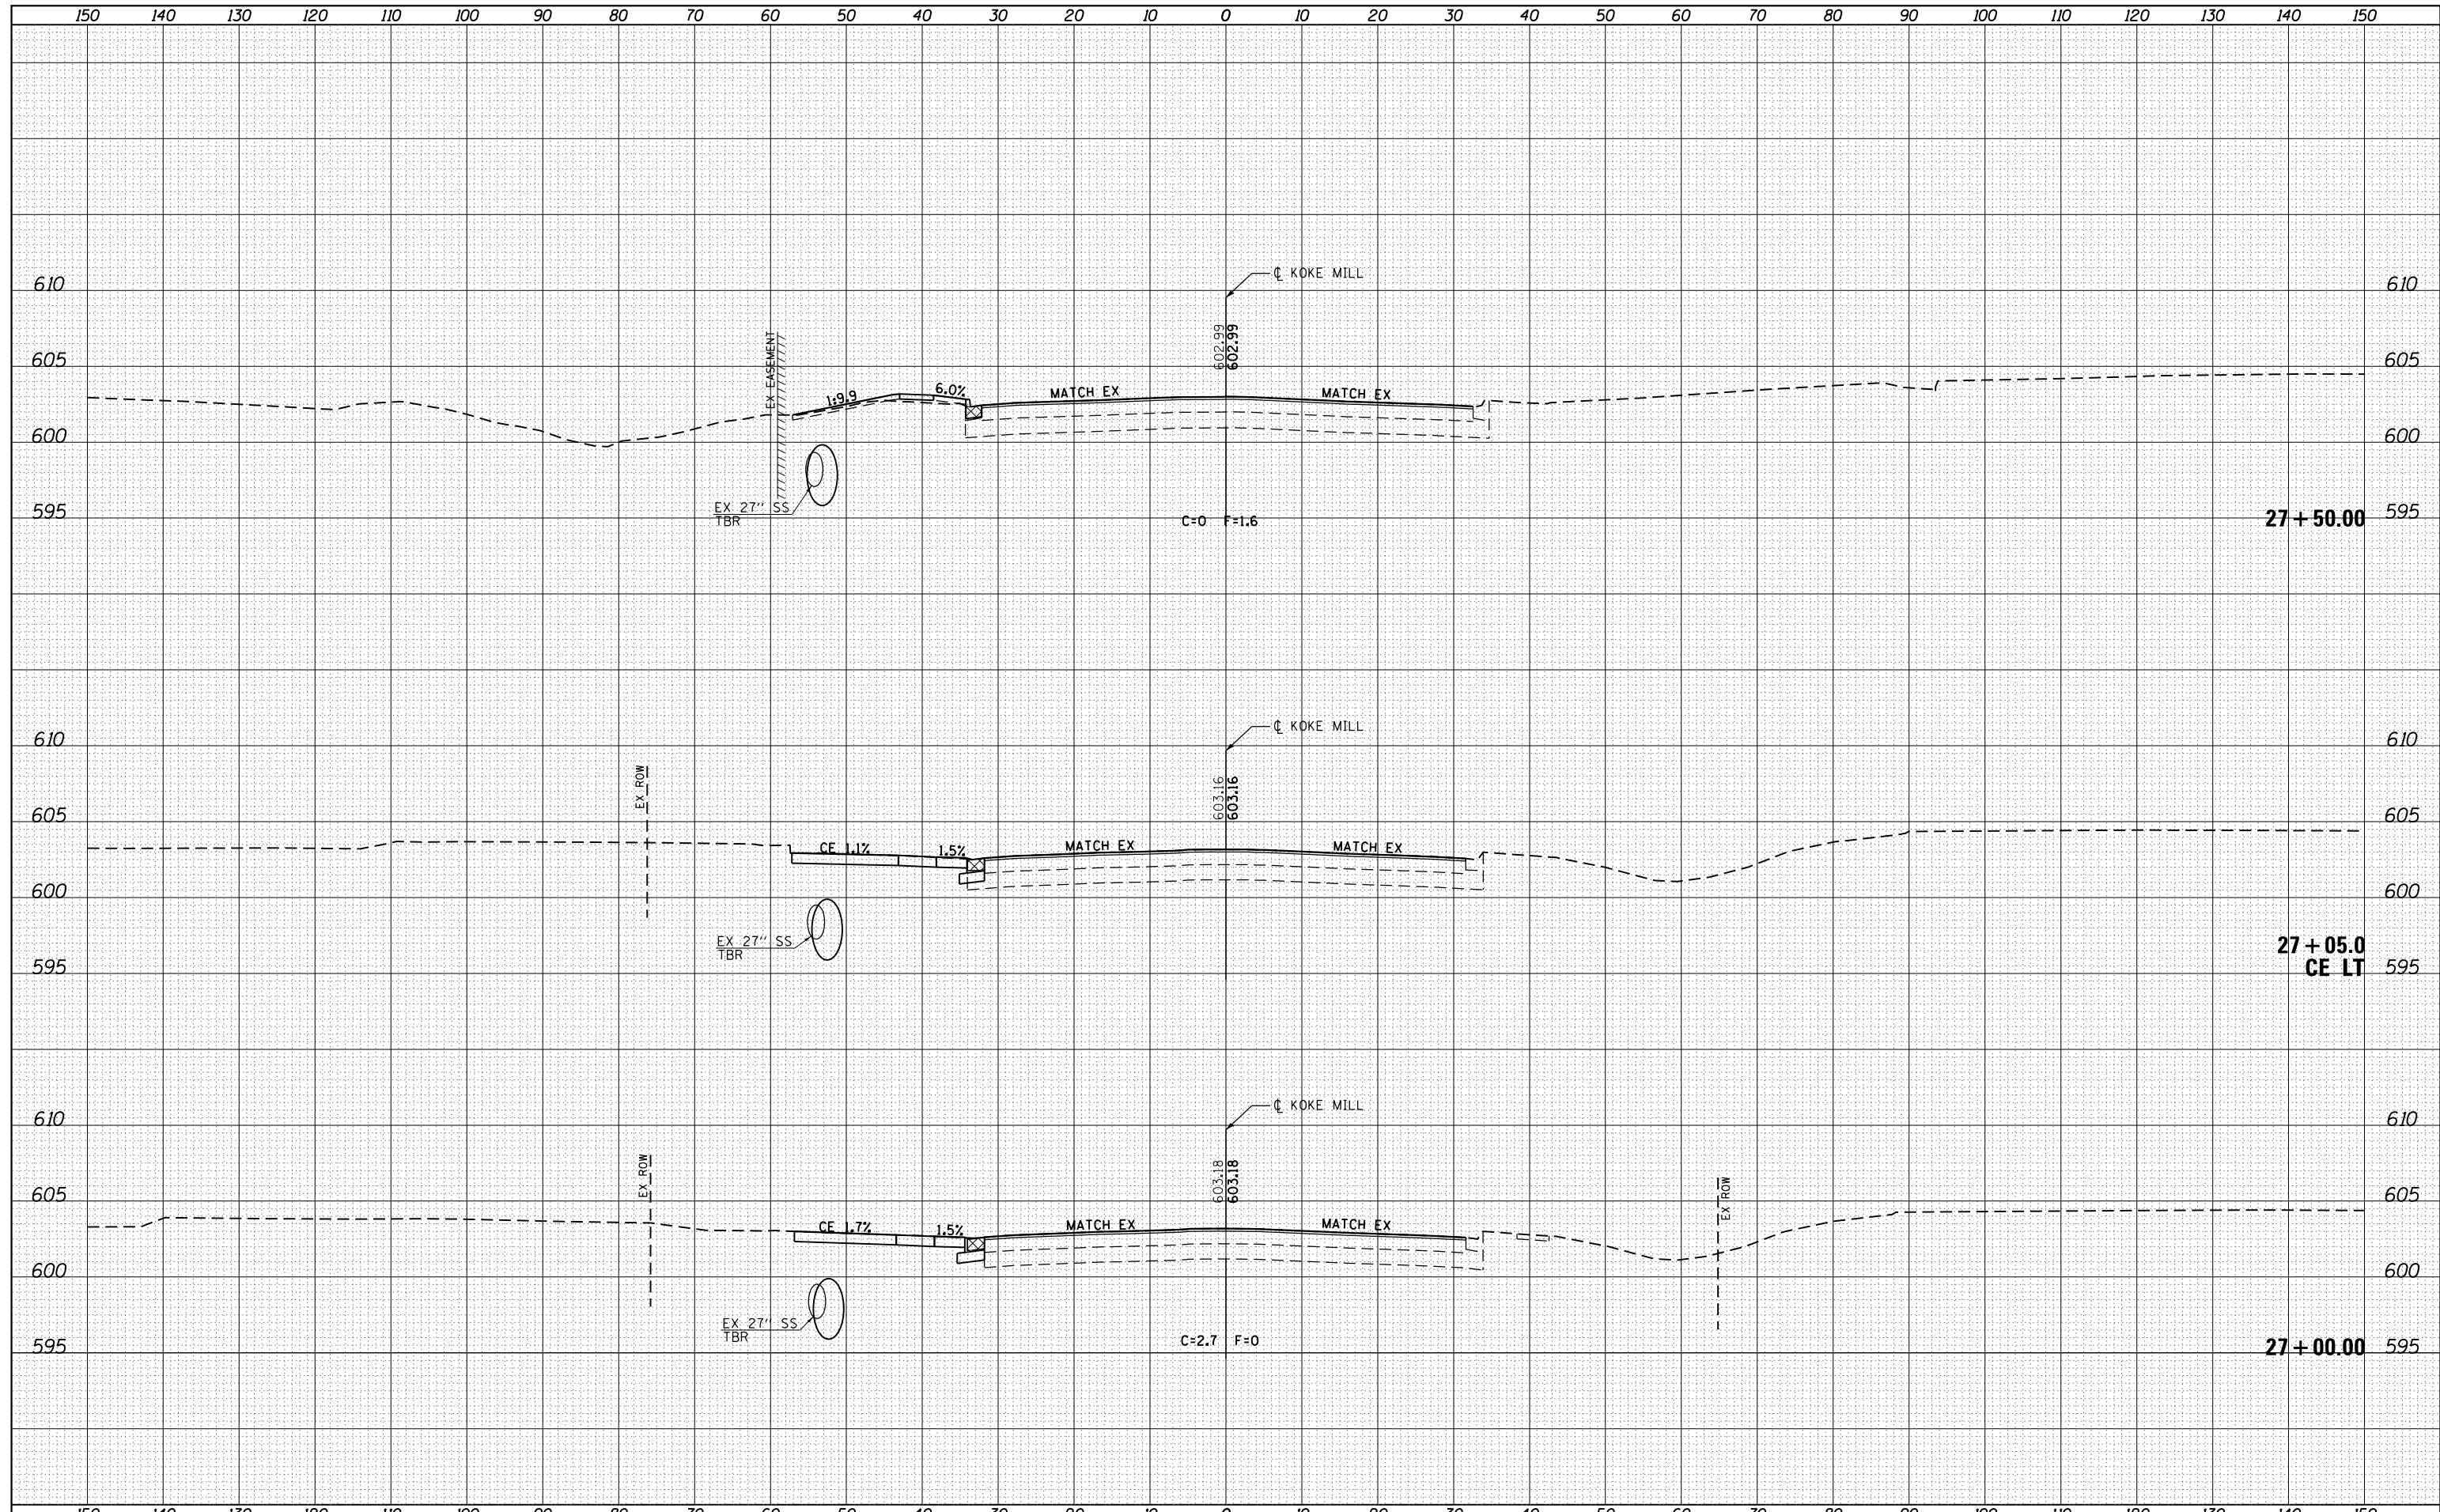

FILE NAME =	USER NAME = sparksgw	DESIGNED -	AWM	REVISED -	
es:\pw\work\p\dot\sparksgw\d0373645\0672890-sh		DRAWN -	TJD	REVISED -	
Default		PLOT SCALE =	20.0000' / in.	CHECKED -	AWM
		PLOT DATE =	Feb-04-2014 01:55:12PM	DATE -	12/04/2013
			STATE OF ILLINOIS	KOKO MILL ROAD	
			DEPARTMENT OF TRANSPORTATION	CROSS SECTIONS	
			SCALE: 1"=10'H,5'V	SHEET 4	OF 5 SHEETS
			STA. 27+00.00		TO STA. 27+50.00
F.A.U. RTE.	SECTION	COUNTY	TOTAL SHEETS	SHEET NO.	
8012	21(W-3, TS-1, RS-7)	SANGAMON	679	669	
			CONTRACT NO. 72890		
ILLINOIS FED. AID PROJECT					