

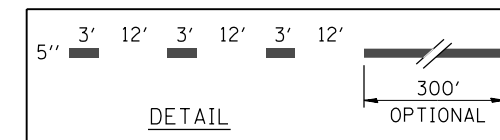


A - TAPERED ACCELERATION LANE

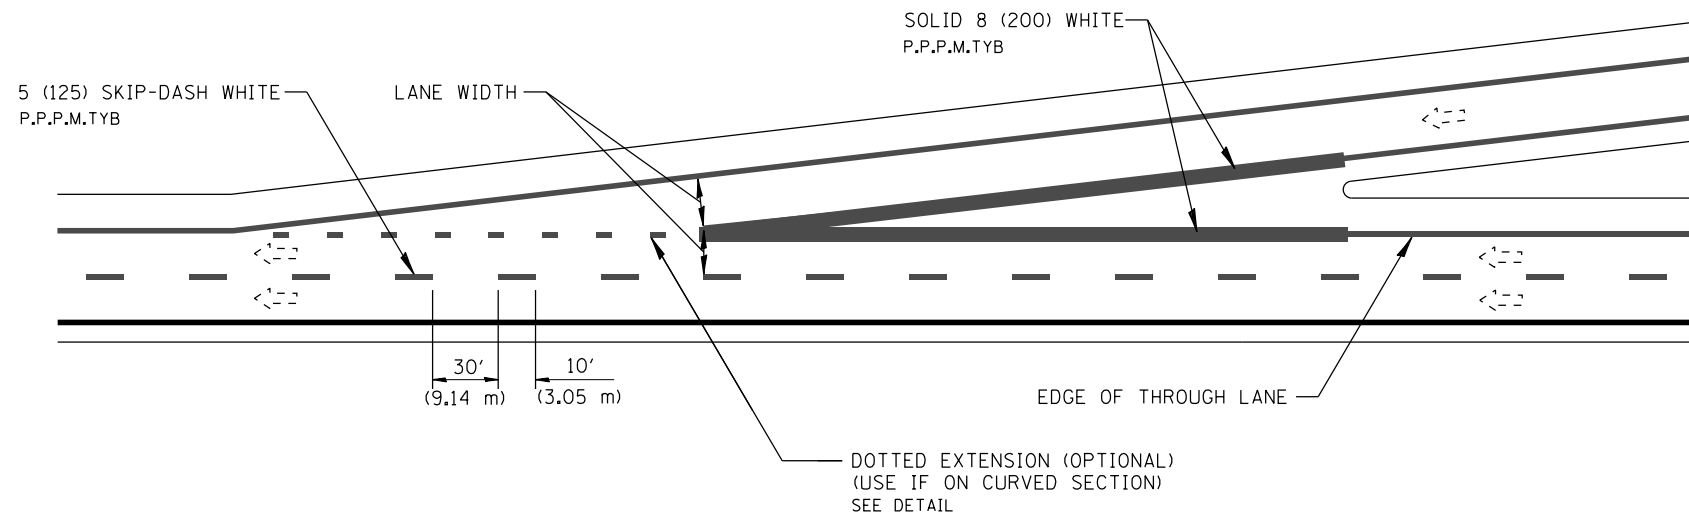

B - PARALLEL ACCELERATION LANE

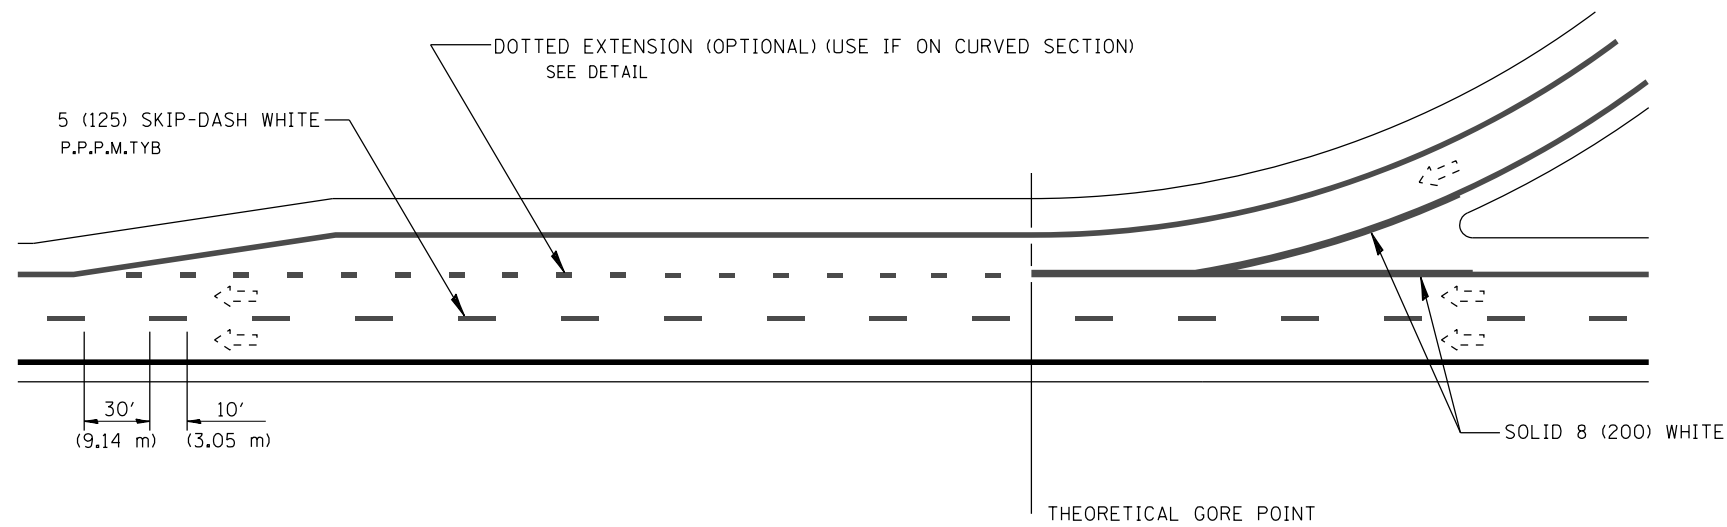

ENTRANCE RAMP MARKINGS

All dimensions are in inches (millimeters) unless otherwise noted.

FILE NAME =	USER NAME = sparksgw	DESIGNED -	REVISED -
c:\pw\work\p\idot\sparksgw\0326237\0672\F90-sht-details.dgn		DRAWN -	REVISED -
Default	PLOT SCALE = 100.0000' / in.	CHECKED -	REVISED -
	PLOT DATE = Oct-17-2013 09:57:30AM	DATE -	REVISED -

**STATE OF ILLINOIS
DEPARTMENT OF TRANSPORTATION**

D6 PAVEMENT MARKING STANDARD			
ENTRANCE RAMP MARKINGS			
SCALE:	SHEET	OF SHEETS	STA. TO STA.

F.A.I. RTE.	SECTION	COUNTY	TOTAL SHEETS	SHEET NO.
55	(84-3)I-4	SANGAMON	56	29
CONTRACT NO. 72F90			ILLINOIS FED. AID PROJECT	