


WB STEVENSON/E. LAKE SHORE DR TO I-55 SB/I-72 WB

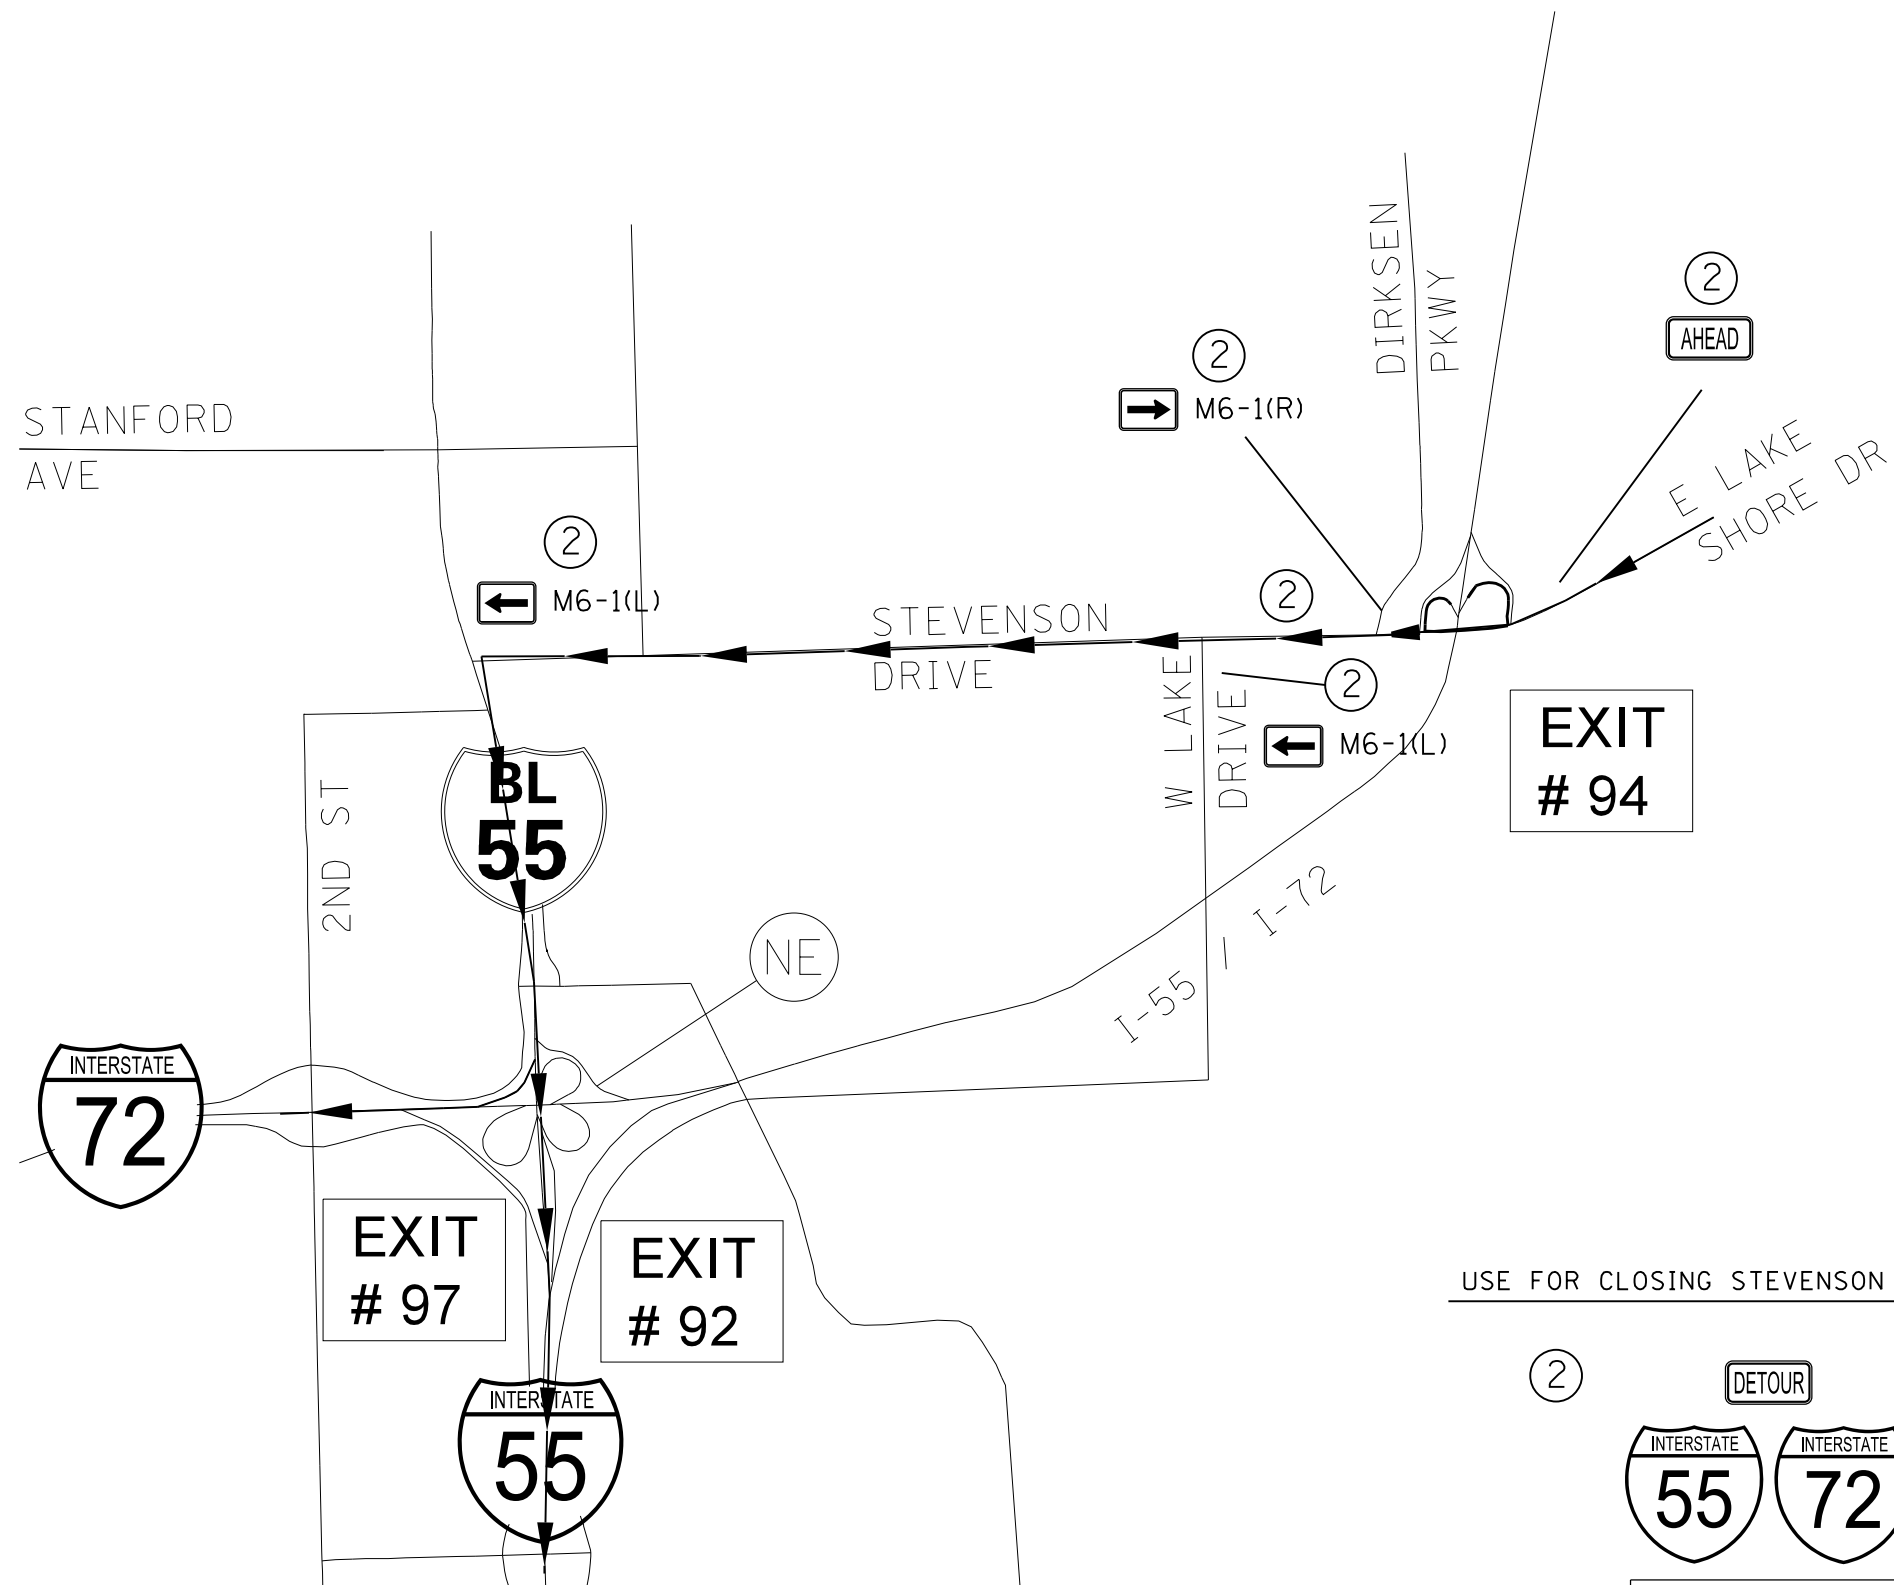

USE FOR CLOSING STEVENSON DR INTERCHANGE LOOP B

(2) **DETOUR** ORANGE/BLACK M4-8 (30X15)

**55** **72** M1-1 (48X48)

TO I 55 SB/  
I 72 WB ORANGE/BLACK (48X24)  
(3 inch letters)

FILE NAME =	USER NAME = sparksgw	DESIGNED -	REVISED -	<b>STATE OF ILLINOIS DEPARTMENT OF TRANSPORTATION</b>	<b>DETOUR SIGNING PLAN</b>				F.A.I. RTE.	SECTION	COUNTY	TOTAL SHEETS	SHEET NO.	
ct:\pw\work\p\dot\sparksgw\10326237\0672F90-sht-detour sheets.dgn		DRAWN -	REVISED -		SCALE:	SHEET	OF	SHEETS	STA.	TO STA.	55	(84-3)I-4	SANGAMON	56 34
Default		PLOT SCALE = 40.0000' / in.	REVISED -						CONTRACT NO. 72F90					
		PLOT DATE = Oct-17-2013 09:57:34AM	REVISED -						ILLINOIS FED. AID PROJECT					