


DATE	
BY	
FINAL SURVEY	SURVEYED
NOTE BOOK	PLOTTED
NO.	TEMPLATE
	AREAS
	CHECKED

DATE	
BY	
ORIGINAL SURVEY	SURVEYED
NOTE BOOK	PLOTTED
NO.	TEMPLATE
	AREAS
	CHECKED

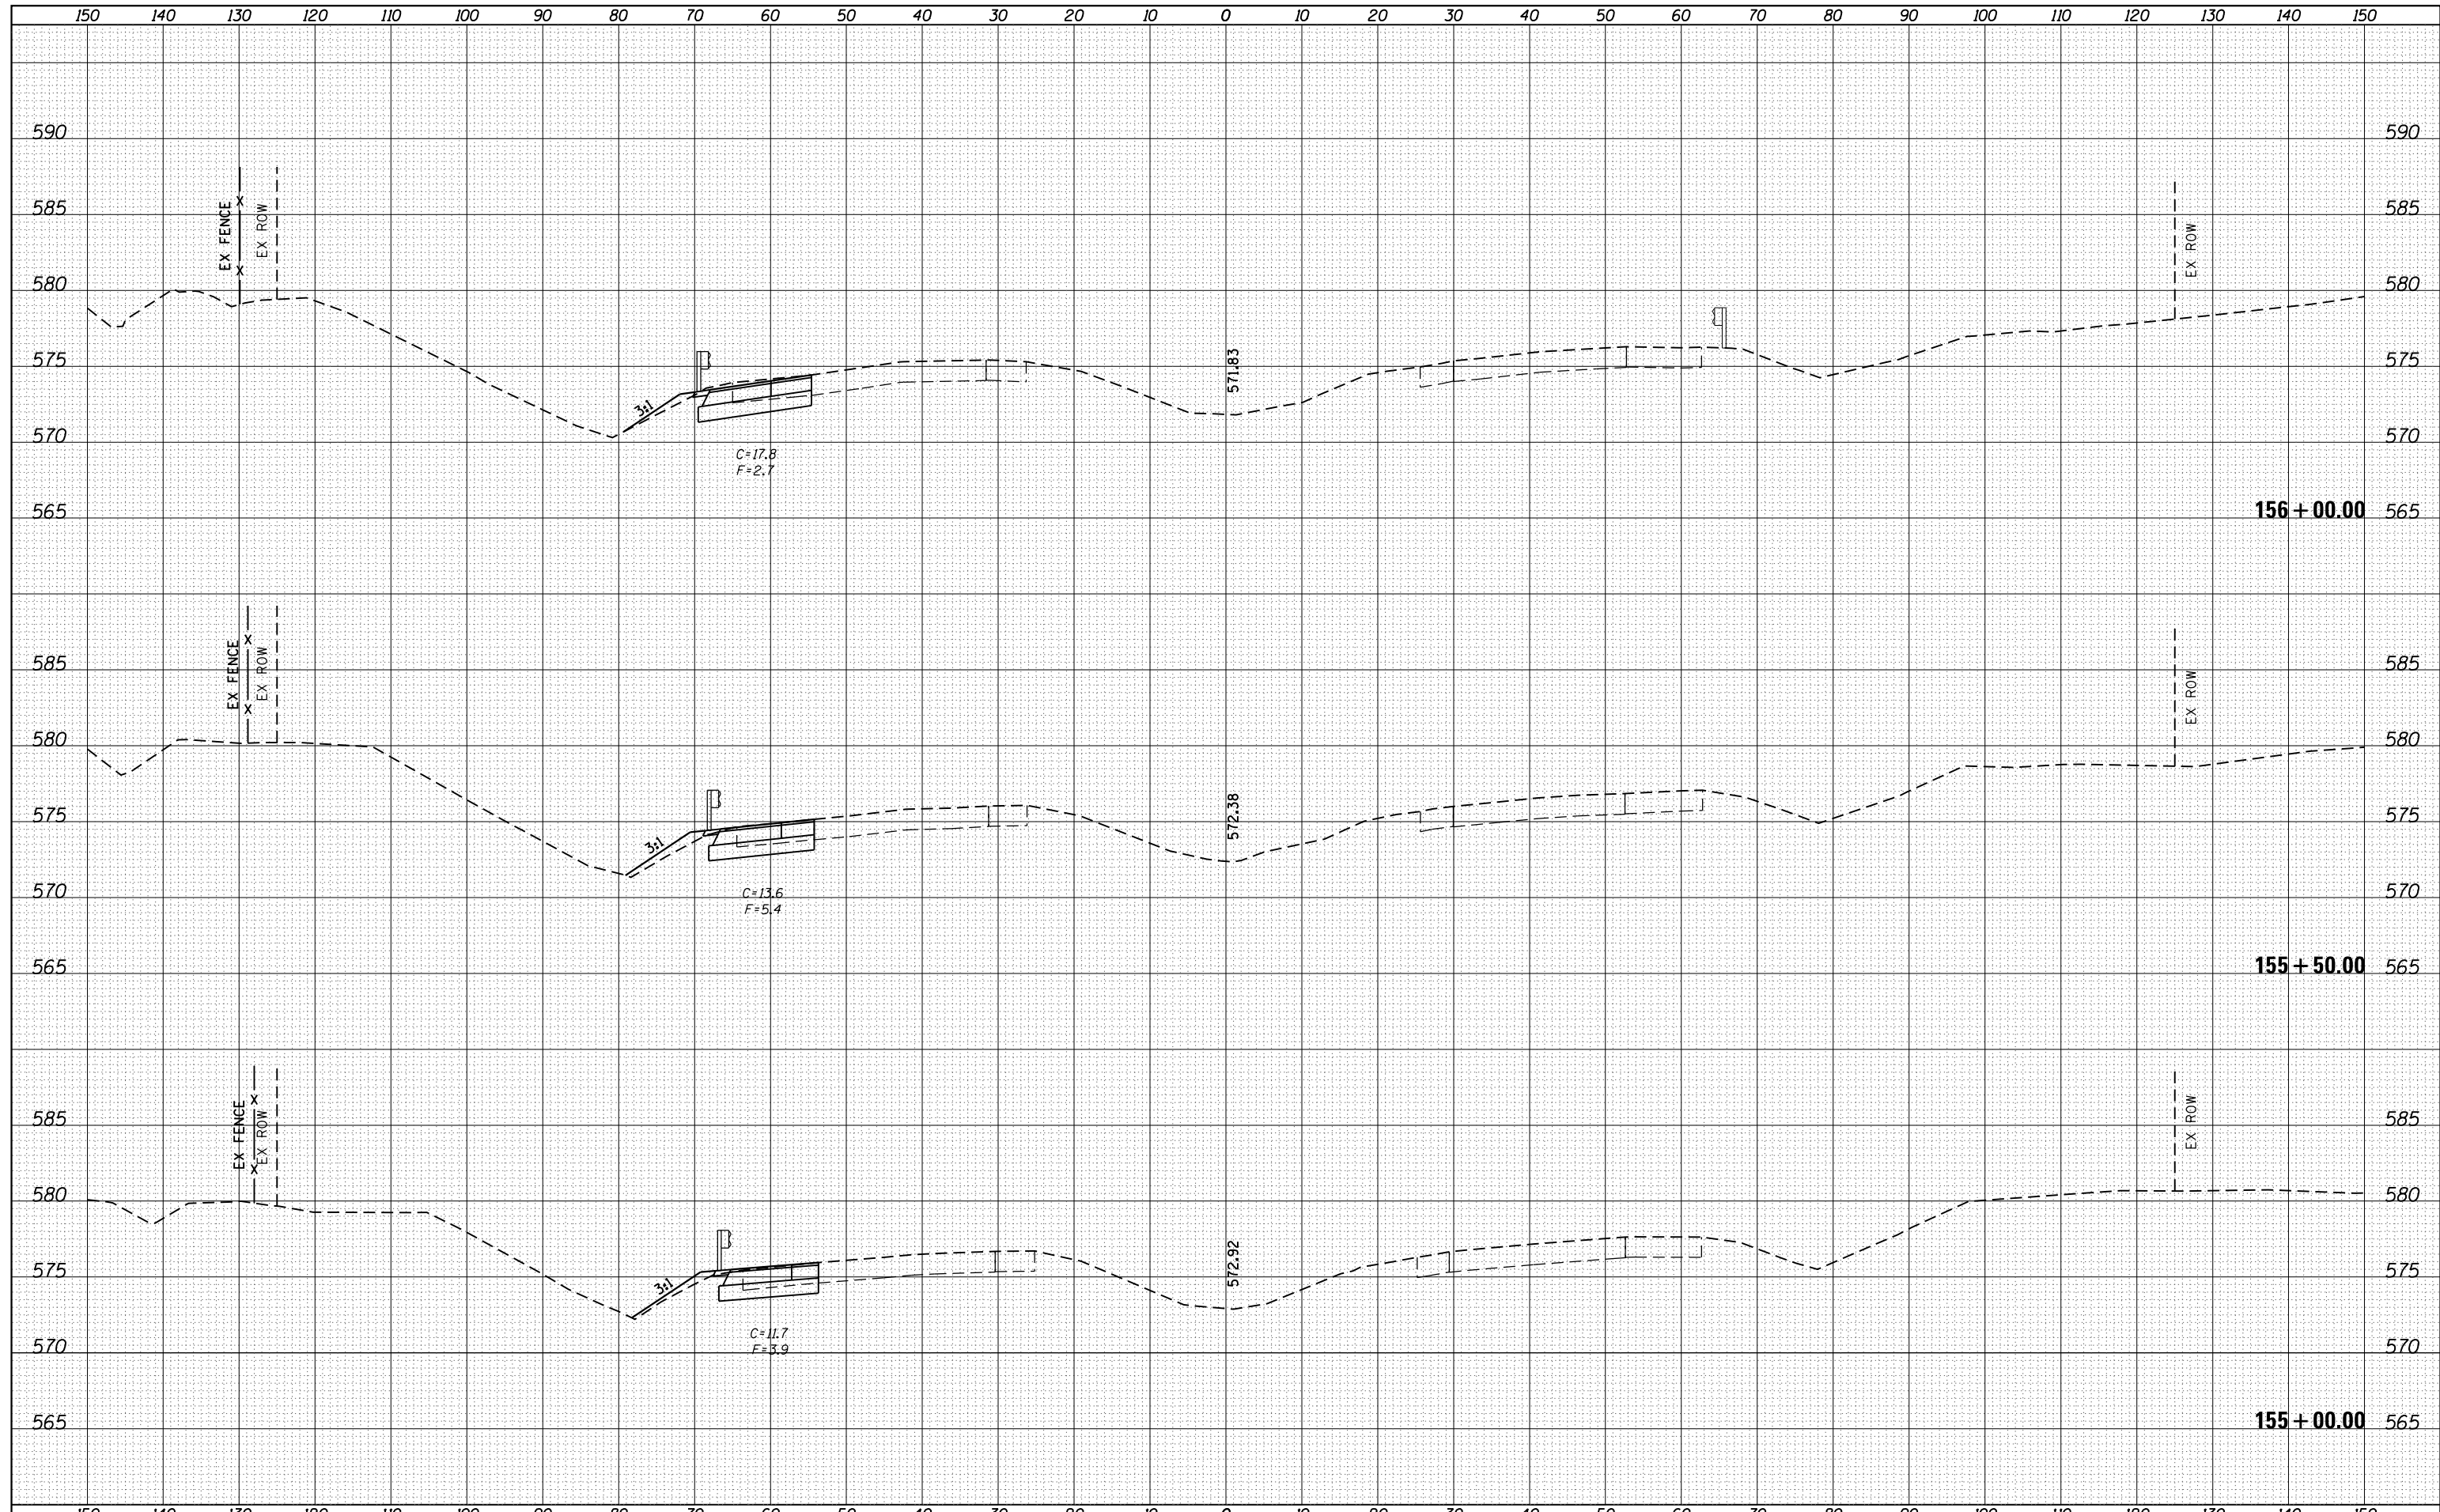

FILE NAME =	USER NAME = sparksgw	DESIGNED -	REVISED -	STATE OF ILLINOIS DEPARTMENT OF TRANSPORTATION	I-55 CROSS SECTIONS		F.A.I. RTE.	SECTION	COUNTY	TOTAL SHEETS	SHEET NO.
Default	Plot Scale = 20.0000' / in.	DRAWN -	REVISED -				55	(84-3)I-4	SANGAMON	56	41
	PLOT DATE = Oct-17-2013 09:57:42AM	CHECKED -	REVISED -		SCALE: SHEET 2 OF 16 SHEETS STA. 155+00.00 TO STA. 156+00.00		CONTRACT NO. 72F90		ILLINOIS FED. AID PROJECT		
		DATE -	REVISED -								