


DATE	
BY	
FINAL SURVEY	SURVEYED
NOTE BOOK	PLOTTED
NO.	TEMPLATE
	AREAS
	CHECKED

DATE	
BY	
ORIGINAL SURVEY	SURVEYED
NOTE BOOK	PLOTTED
NO.	TEMPLATE
	AREAS
	CHECKED

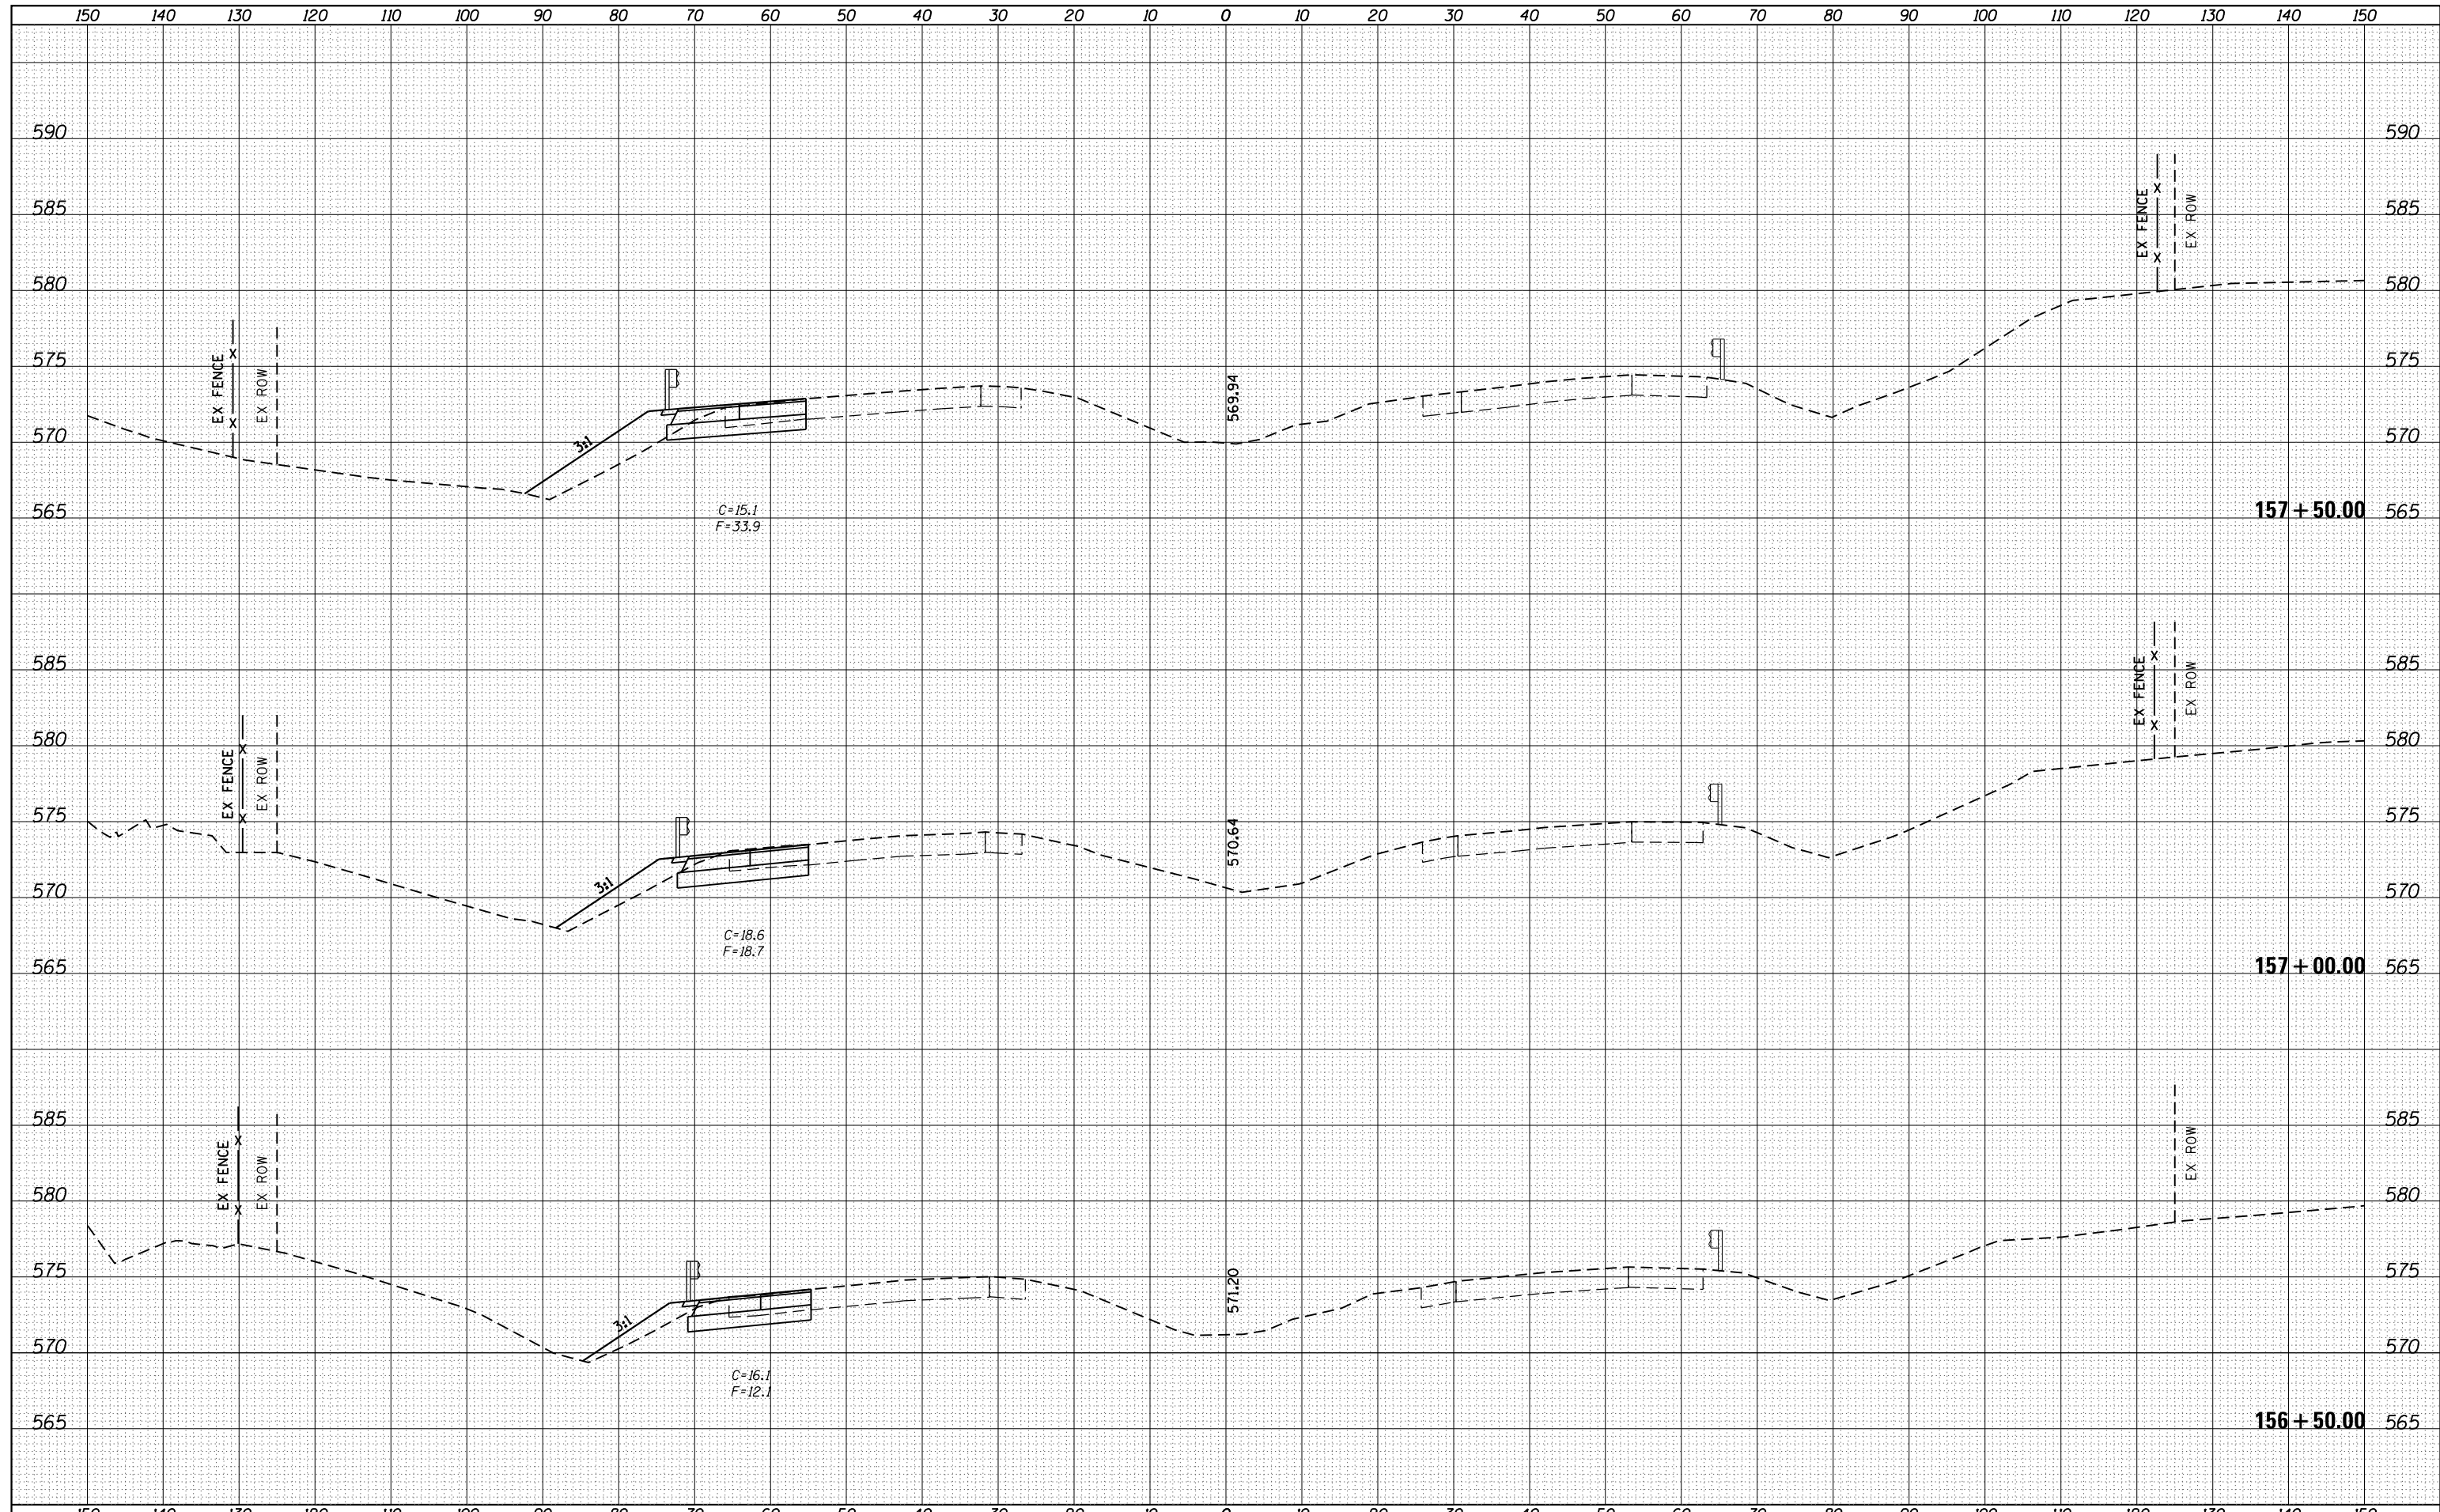

FILE NAME =	USER NAME = sparksgw	DESIGNED -	REVISED -	<b>STATE OF ILLINOIS</b> <b>DEPARTMENT OF TRANSPORTATION</b>	<b>I-55 CROSS SECTIONS</b>		F.A.I. RTE.	SECTION	COUNTY	TOTAL SHEETS	SHEET NO.
ct:\pw\work\p\dot\sparksgw\d0326237\0672F90-sh\ssht.dgn	DRAWN -	REVISED -	55				(84-3)I-4	SANGAMON	56	42	
Default	PLOT SCALE = 20.0000' / in.	CHECKED -	REVISED -		CONTRACT NO. 72F90						
	PLOT DATE = Oct-17-2013 09:57:42AM	DATE -	REVISED -		ILLINOIS FED. AID PROJECT						

SCALE: SHEET 3 OF 16 SHEETS STA. 156+50.00 TO STA. 157+50.00