


DATE	
BY	
FINAL SURVEY	SURVEYED
NOTE BOOK	PLOTTED
NO.	TEMPLATE
	AREAS
	CHECKED

DATE	
BY	
ORIGINAL SURVEY	SURVEYED
NOTE BOOK	PLOTTED
NO.	TEMPLATE
	AREAS
	CHECKED

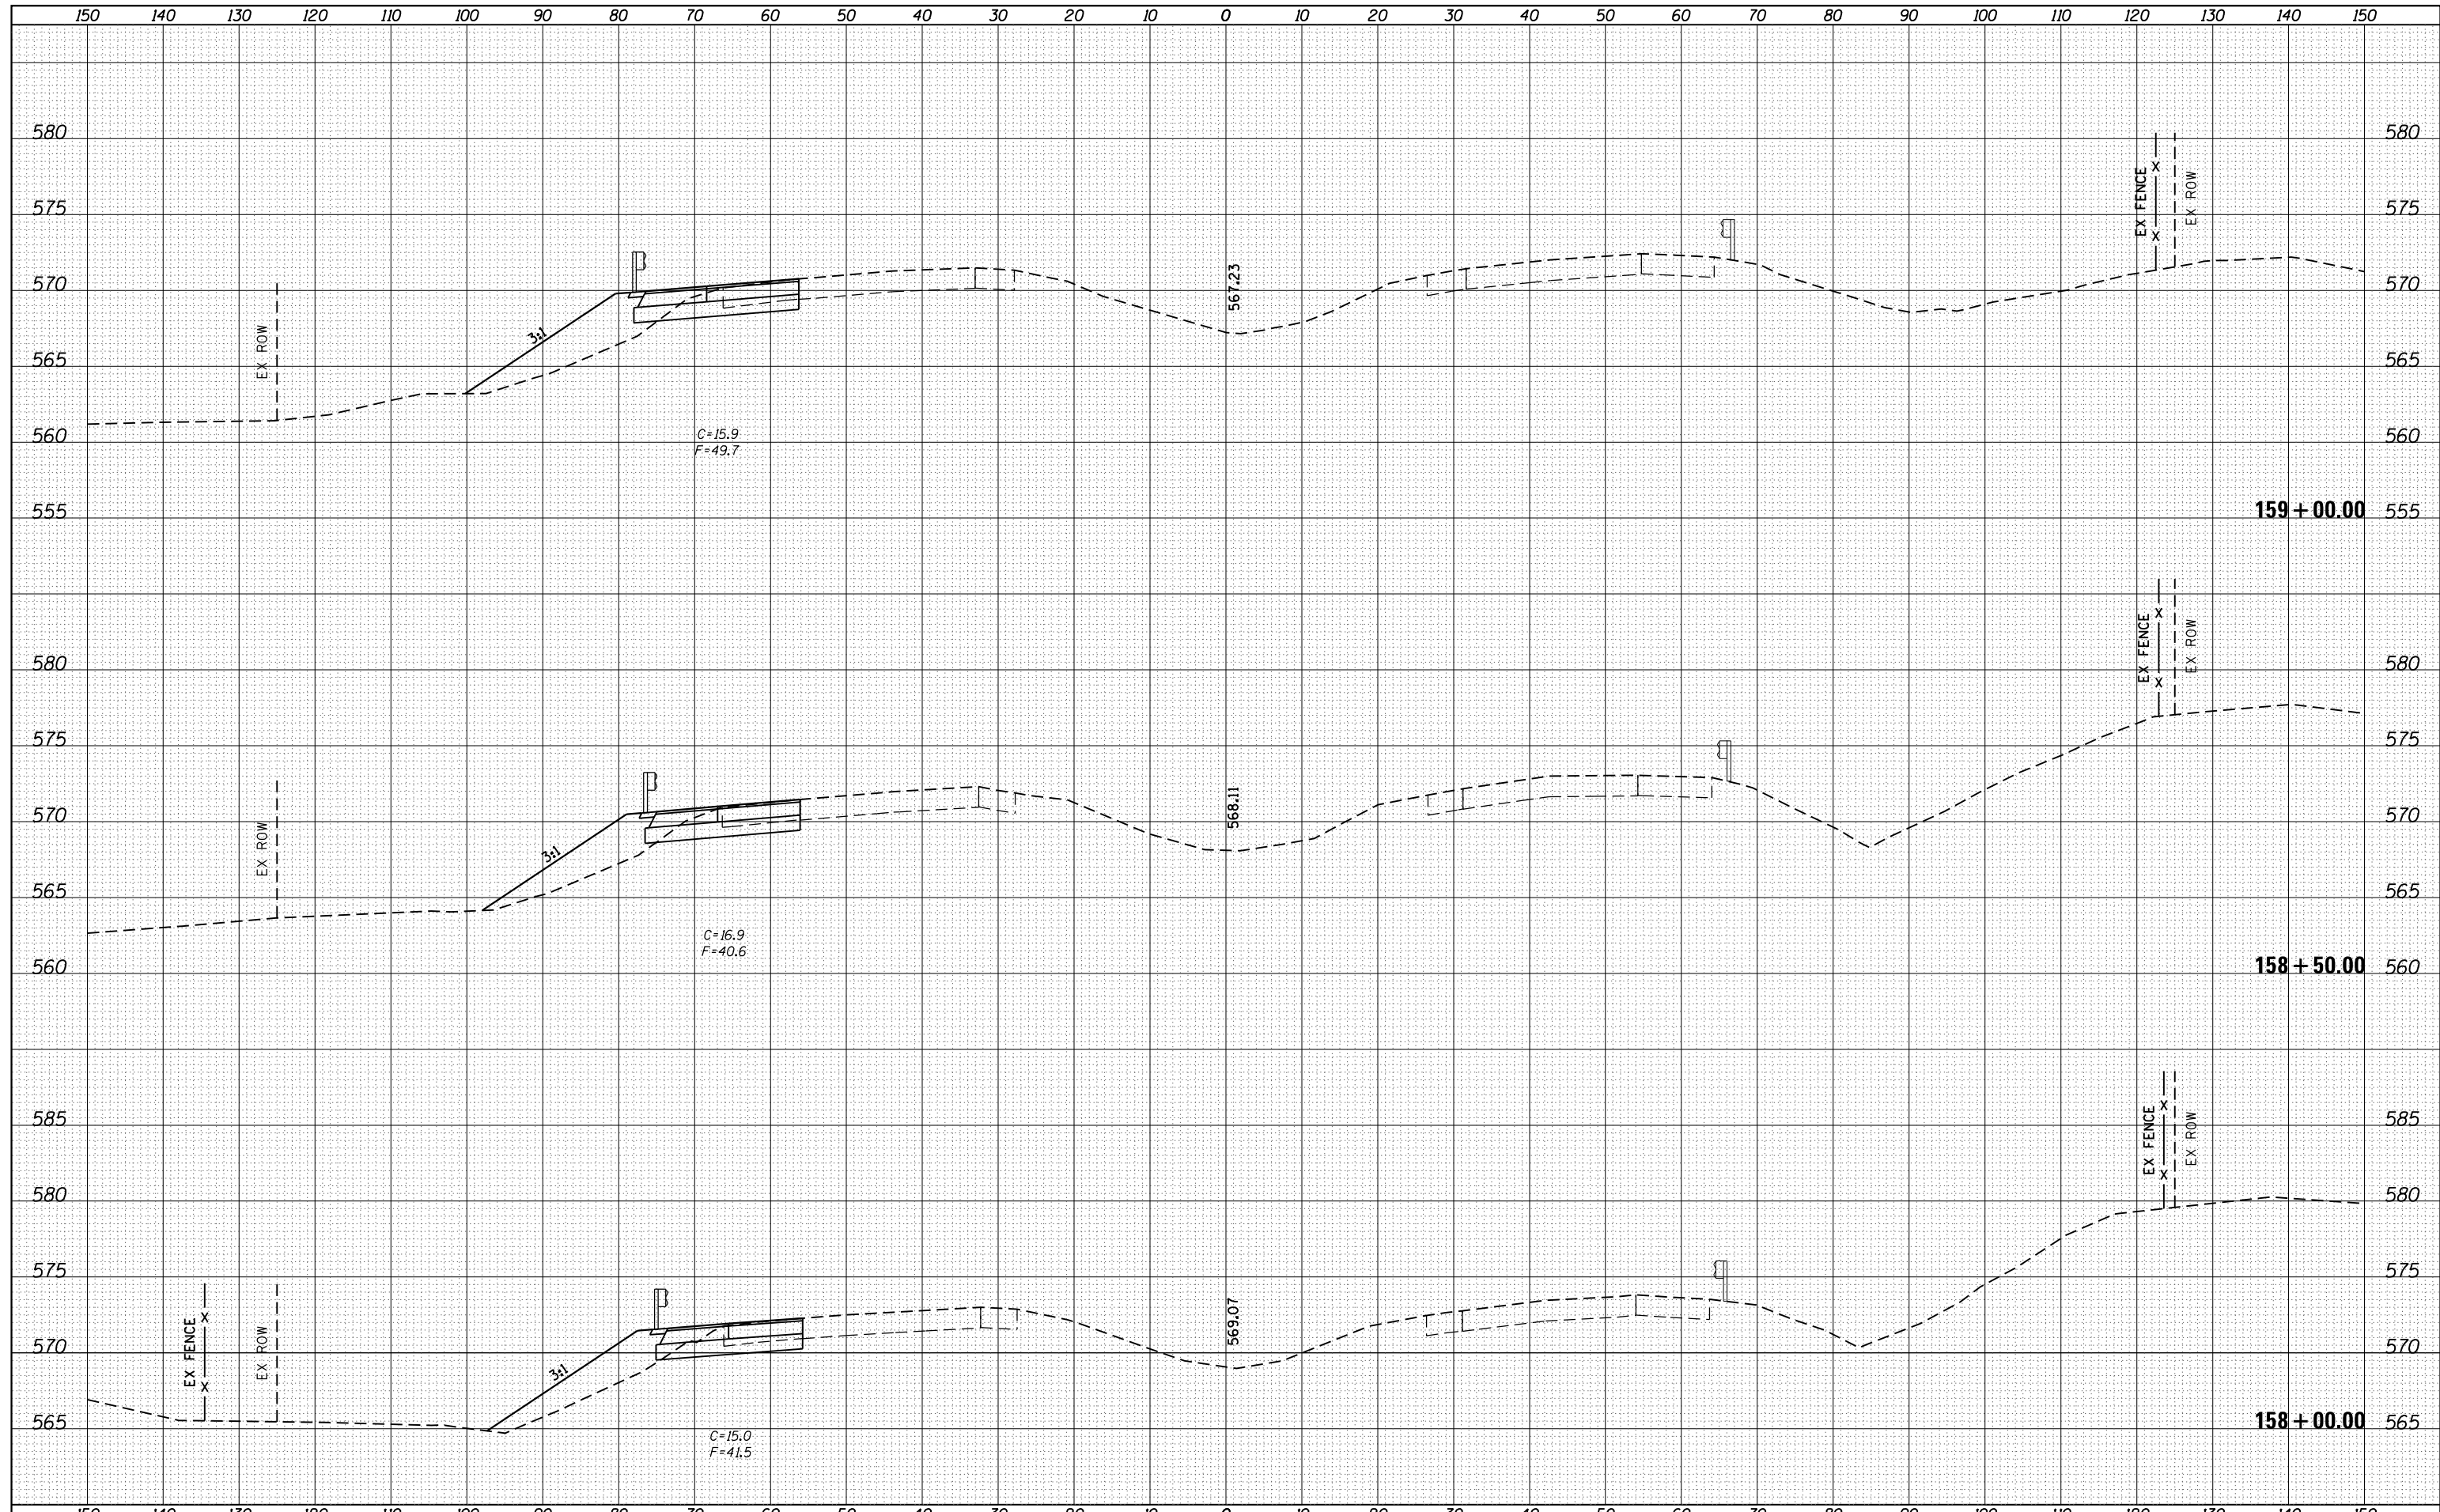

FILE NAME =	USER NAME = sparksgw	DESIGNED -	REVISED -	STATE OF ILLINOIS DEPARTMENT OF TRANSPORTATION	I-55 CROSS SECTIONS		F.A.I. RTE.	SECTION	COUNTY	TOTAL SHEETS	SHEET NO.
Default	Oct-17-2013 09:57:43AM	DRAWN -	REVISED -				55	(84-3)I-4	SANGAMON	56	43
		CHECKED -	REVISED -		SCALE: SHEET 4 OF 16 SHEETS STA. 158+00.00 TO STA. 159+00.00		CONTRACT NO. 72F90		ILLINOIS FED. AID PROJECT		
		DATE -	REVISED -								