


BY	DATE



BY	DATE

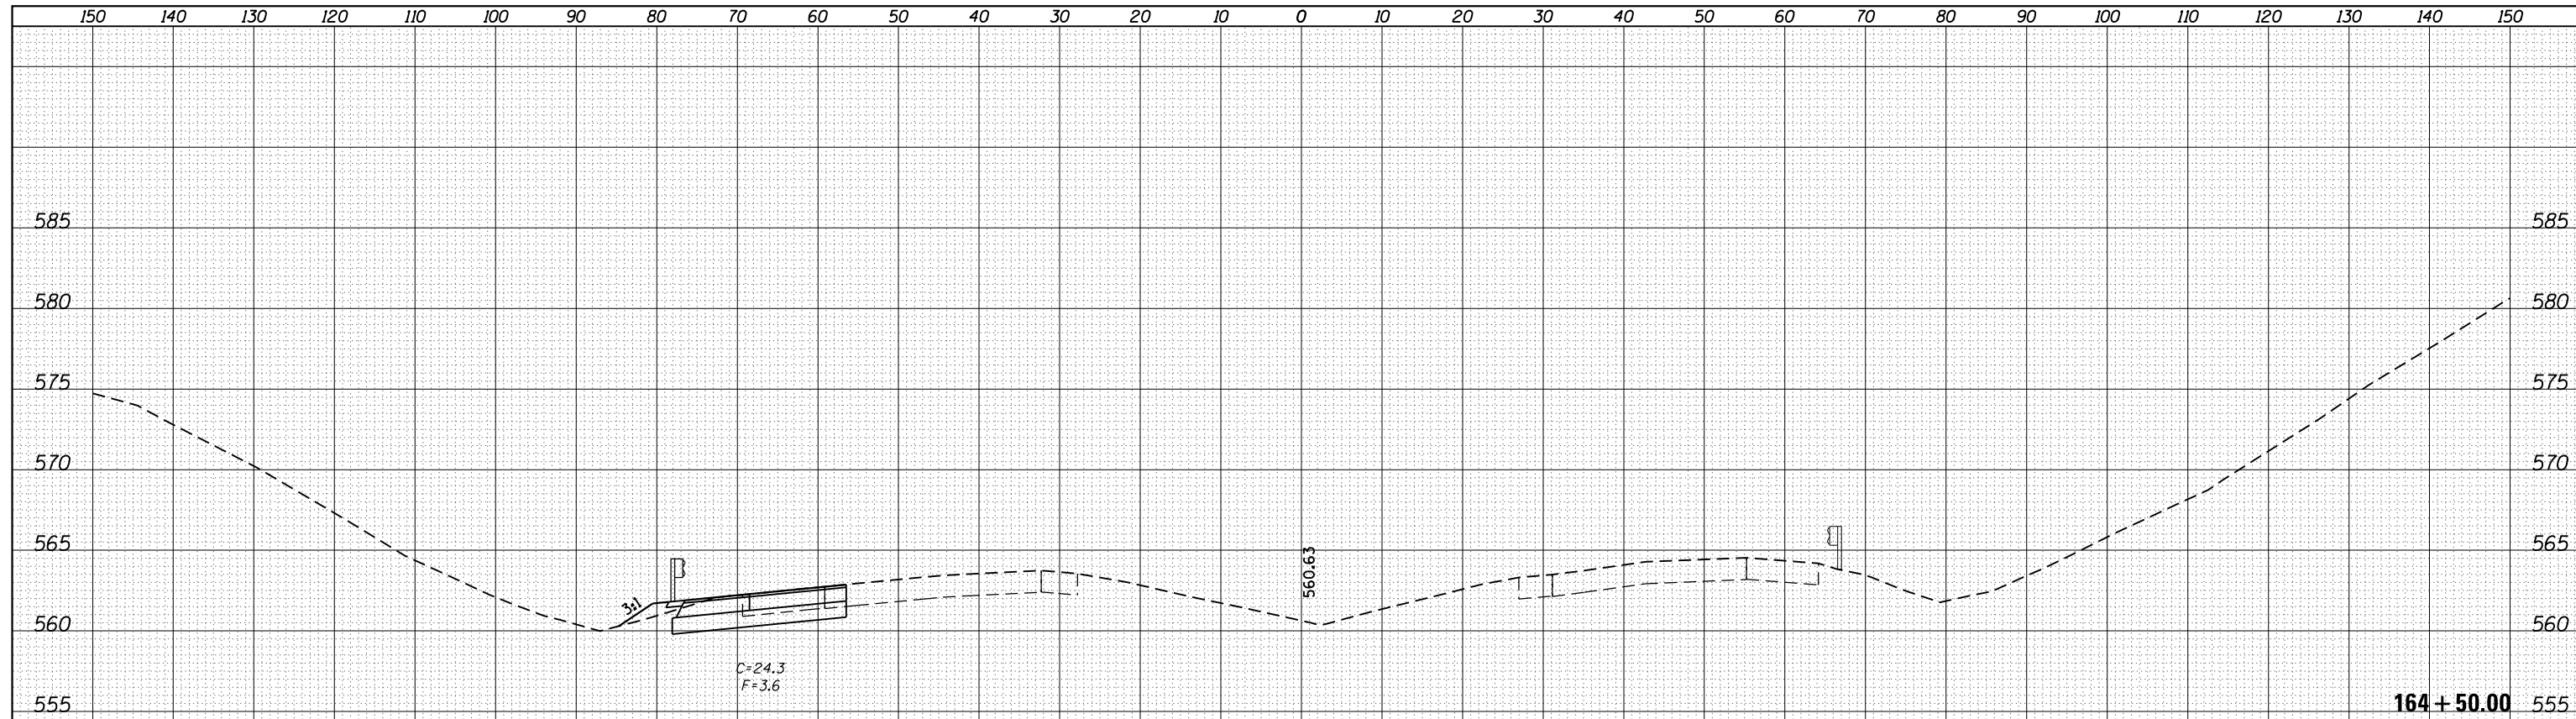

FILE NAME =	USER NAME = sparksgw	DESIGNED -	REVISD -	<p align="center">STATE OF ILLINOIS DEPARTMENT OF TRANSPORTATION</p> <p align="center">I-55 CROSS SECTIONS</p> <p>SCALE: SHEET OF 16 SHEETS STA. 164+00.00 TO STA.164+50.00</p>	F.A.I. RTE.	SECTION	COUNTY	TOTAL SHEETS	SHEET NO.
c:\pw\work\p\dot\sparksgw\d0326237\10672F90-sh1-xssht.dgn		DRAWN -	REVISD -		55	(84-3)I-4	SANGAMON	56	47
Default		CHECKED -	REVISD -		CONTRACT NO. 72F90				
	PLOT DATE = Oct-17-2013 09:57:45AM	DATE -	REVISD -		ILLINOIS FED. AID PROJECT				