


DATE	
BY	
SURVEYED	
PLOTTED	
TEMPLATE	
AREAS	
CHECKED	
FINAL SURVEY	
NOTE BOOK	
NO.	

DATE	
BY	
SURVEYED	
PLOTTED	
TEMPLATE	
AREAS	
CHECKED	
ORIGINAL SURVEY	
NOTE BOOK	
NO.	

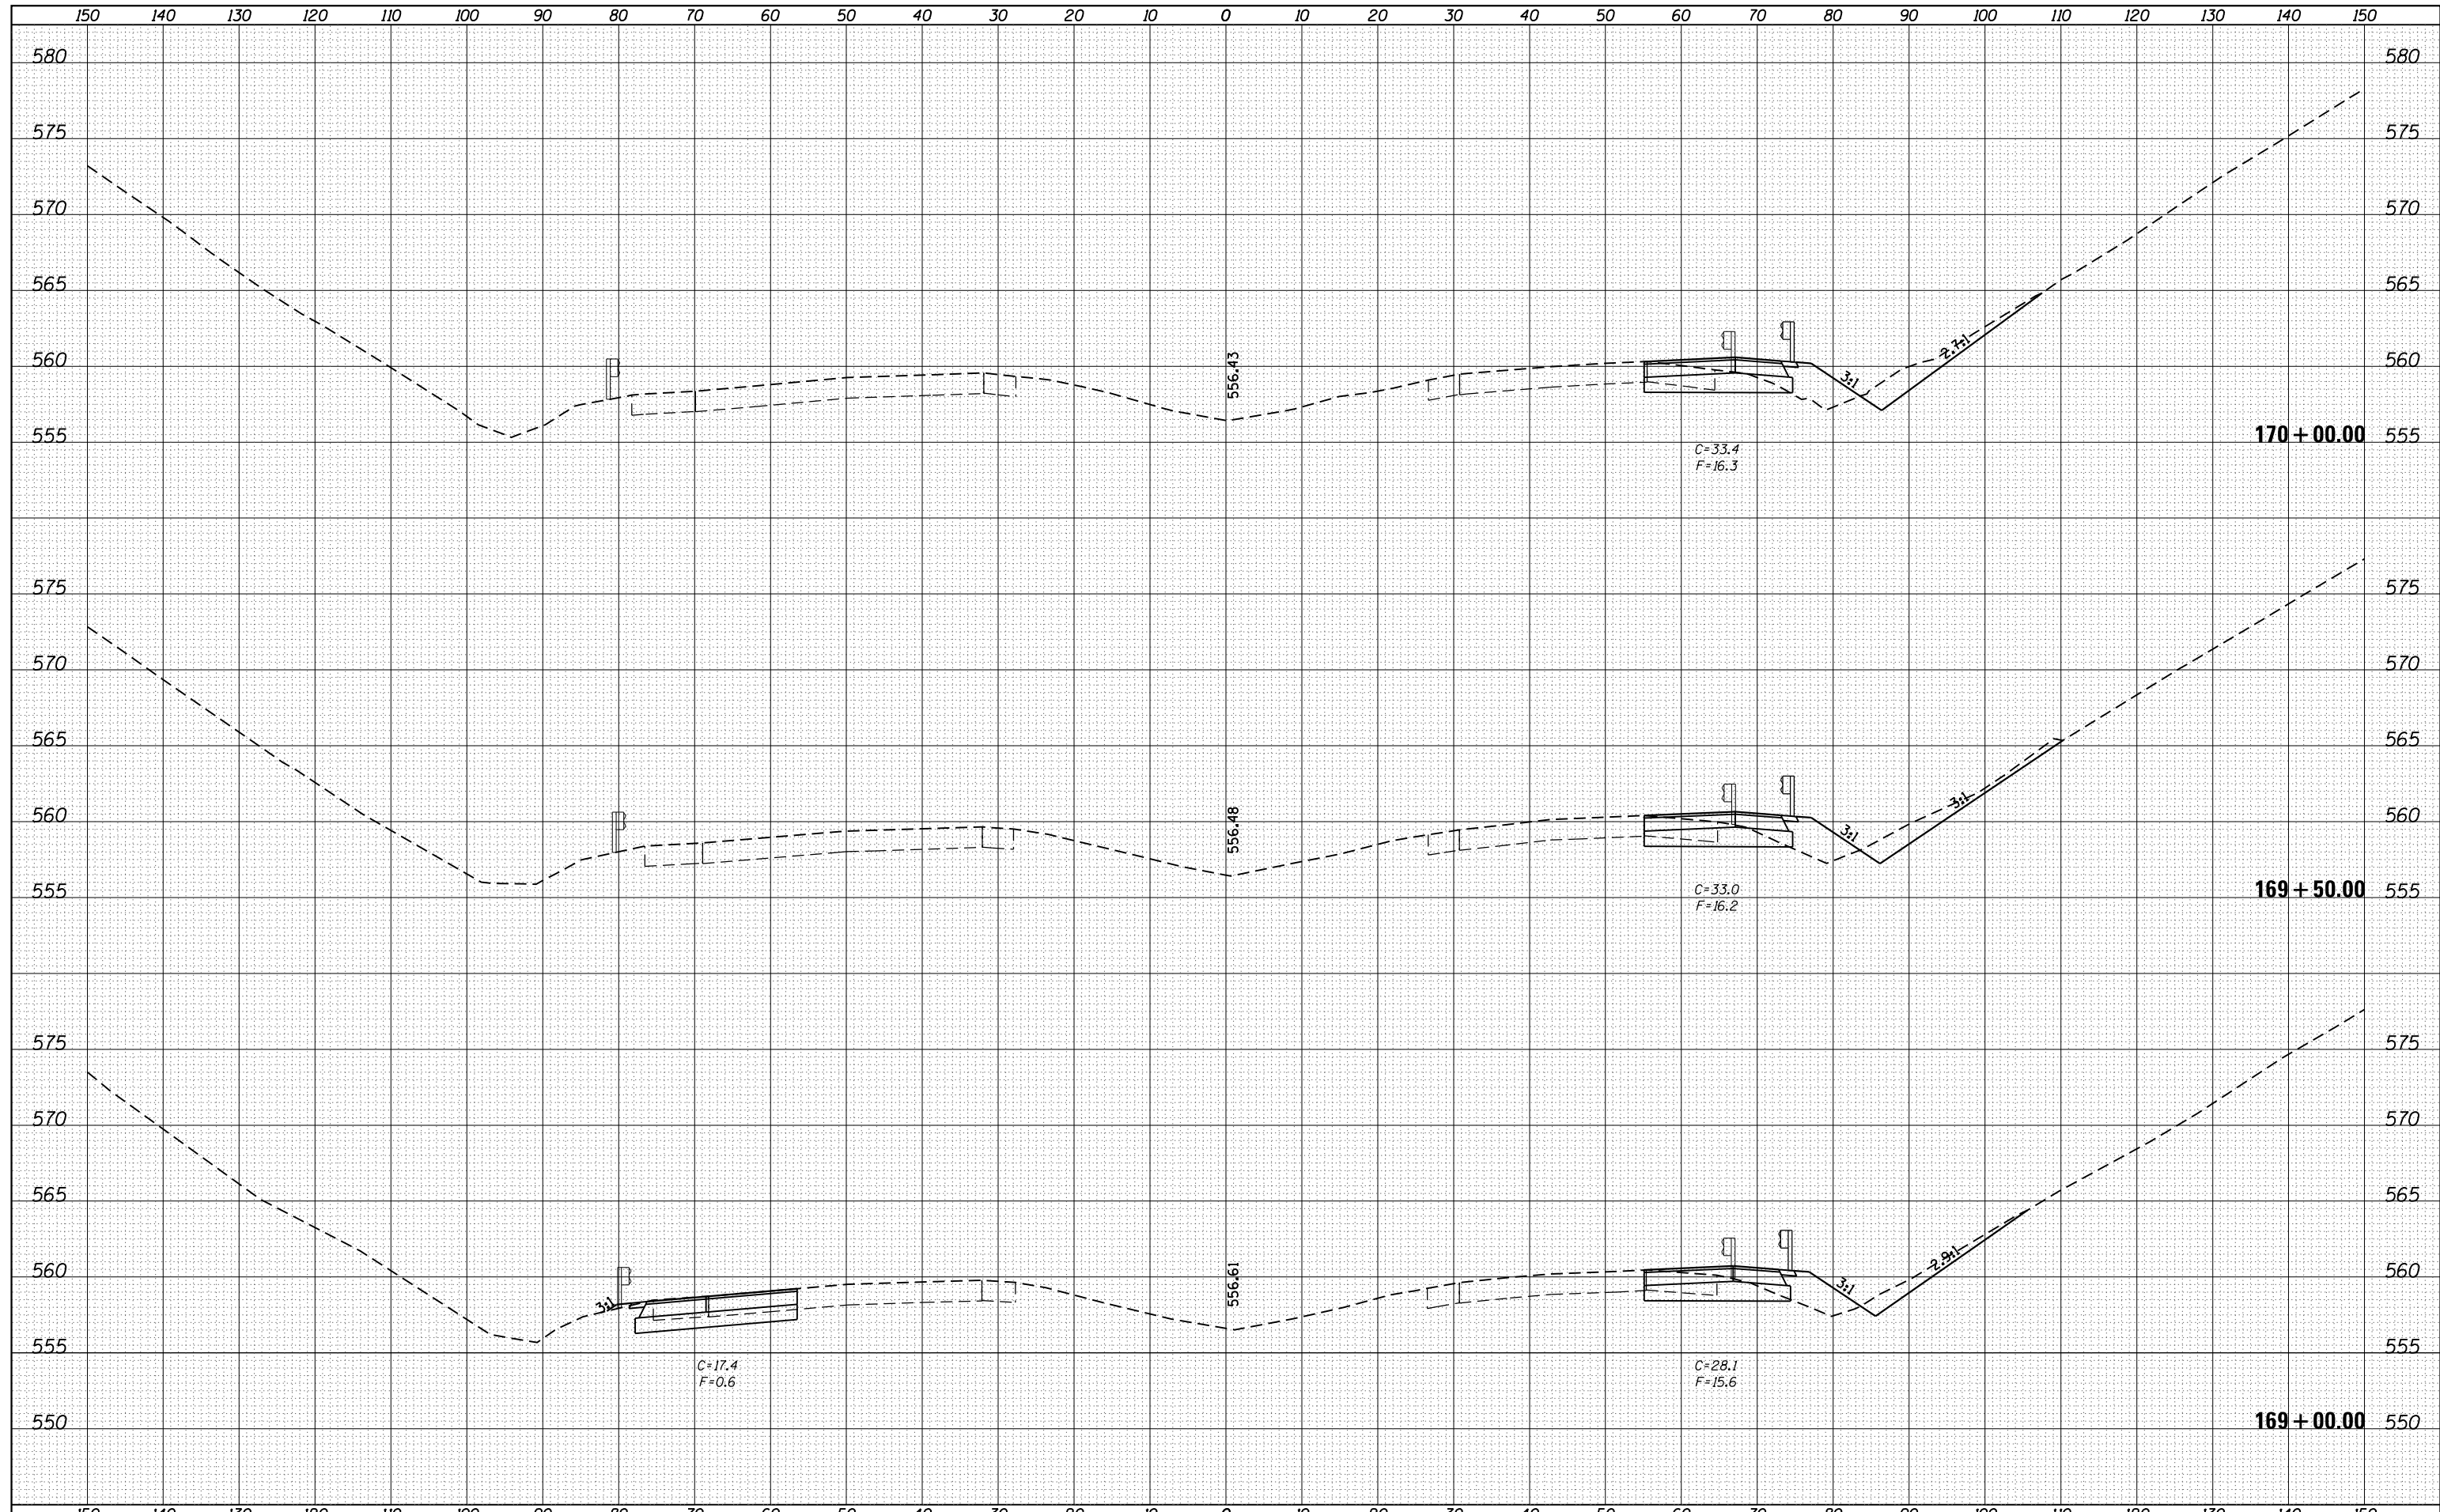

FILE NAME =	USER NAME = sparksgw	DESIGNED -	REVISED -	STATE OF ILLINOIS DEPARTMENT OF TRANSPORTATION	I-55 CROSS SECTIONS		F.A.I. RTE.	SECTION	COUNTY	TOTAL SHEETS	SHEET NO.
c:\pw_work\pwidot\sparksgw\d0326237\0672F90-shd-xssht.dgn	DRAWN -	REVISED -	55				(84-3)I-4	SANGAMON	56	52	
Default	PLOT SCALE = 20.0000' / in.	CHECKED -	REVISED -		SCALE: SHEET 13 OF 16 SHEETS STA. 169+00.00 TO STA. 170+00.00		CONTRACT NO. 72F90		ILLINOIS FED. AID PROJECT		
	PLOT DATE = Oct-17-2013 09:57:47AM	DATE -	REVISED -								