


BY	DATE
FINAL SURVEY NO.	SURVEYED PLOTTED AREAS CHECKED

BY	DATE
ORIGINAL SURVEY NO.	SURVEYED PLOTTED AREAS CHECKED

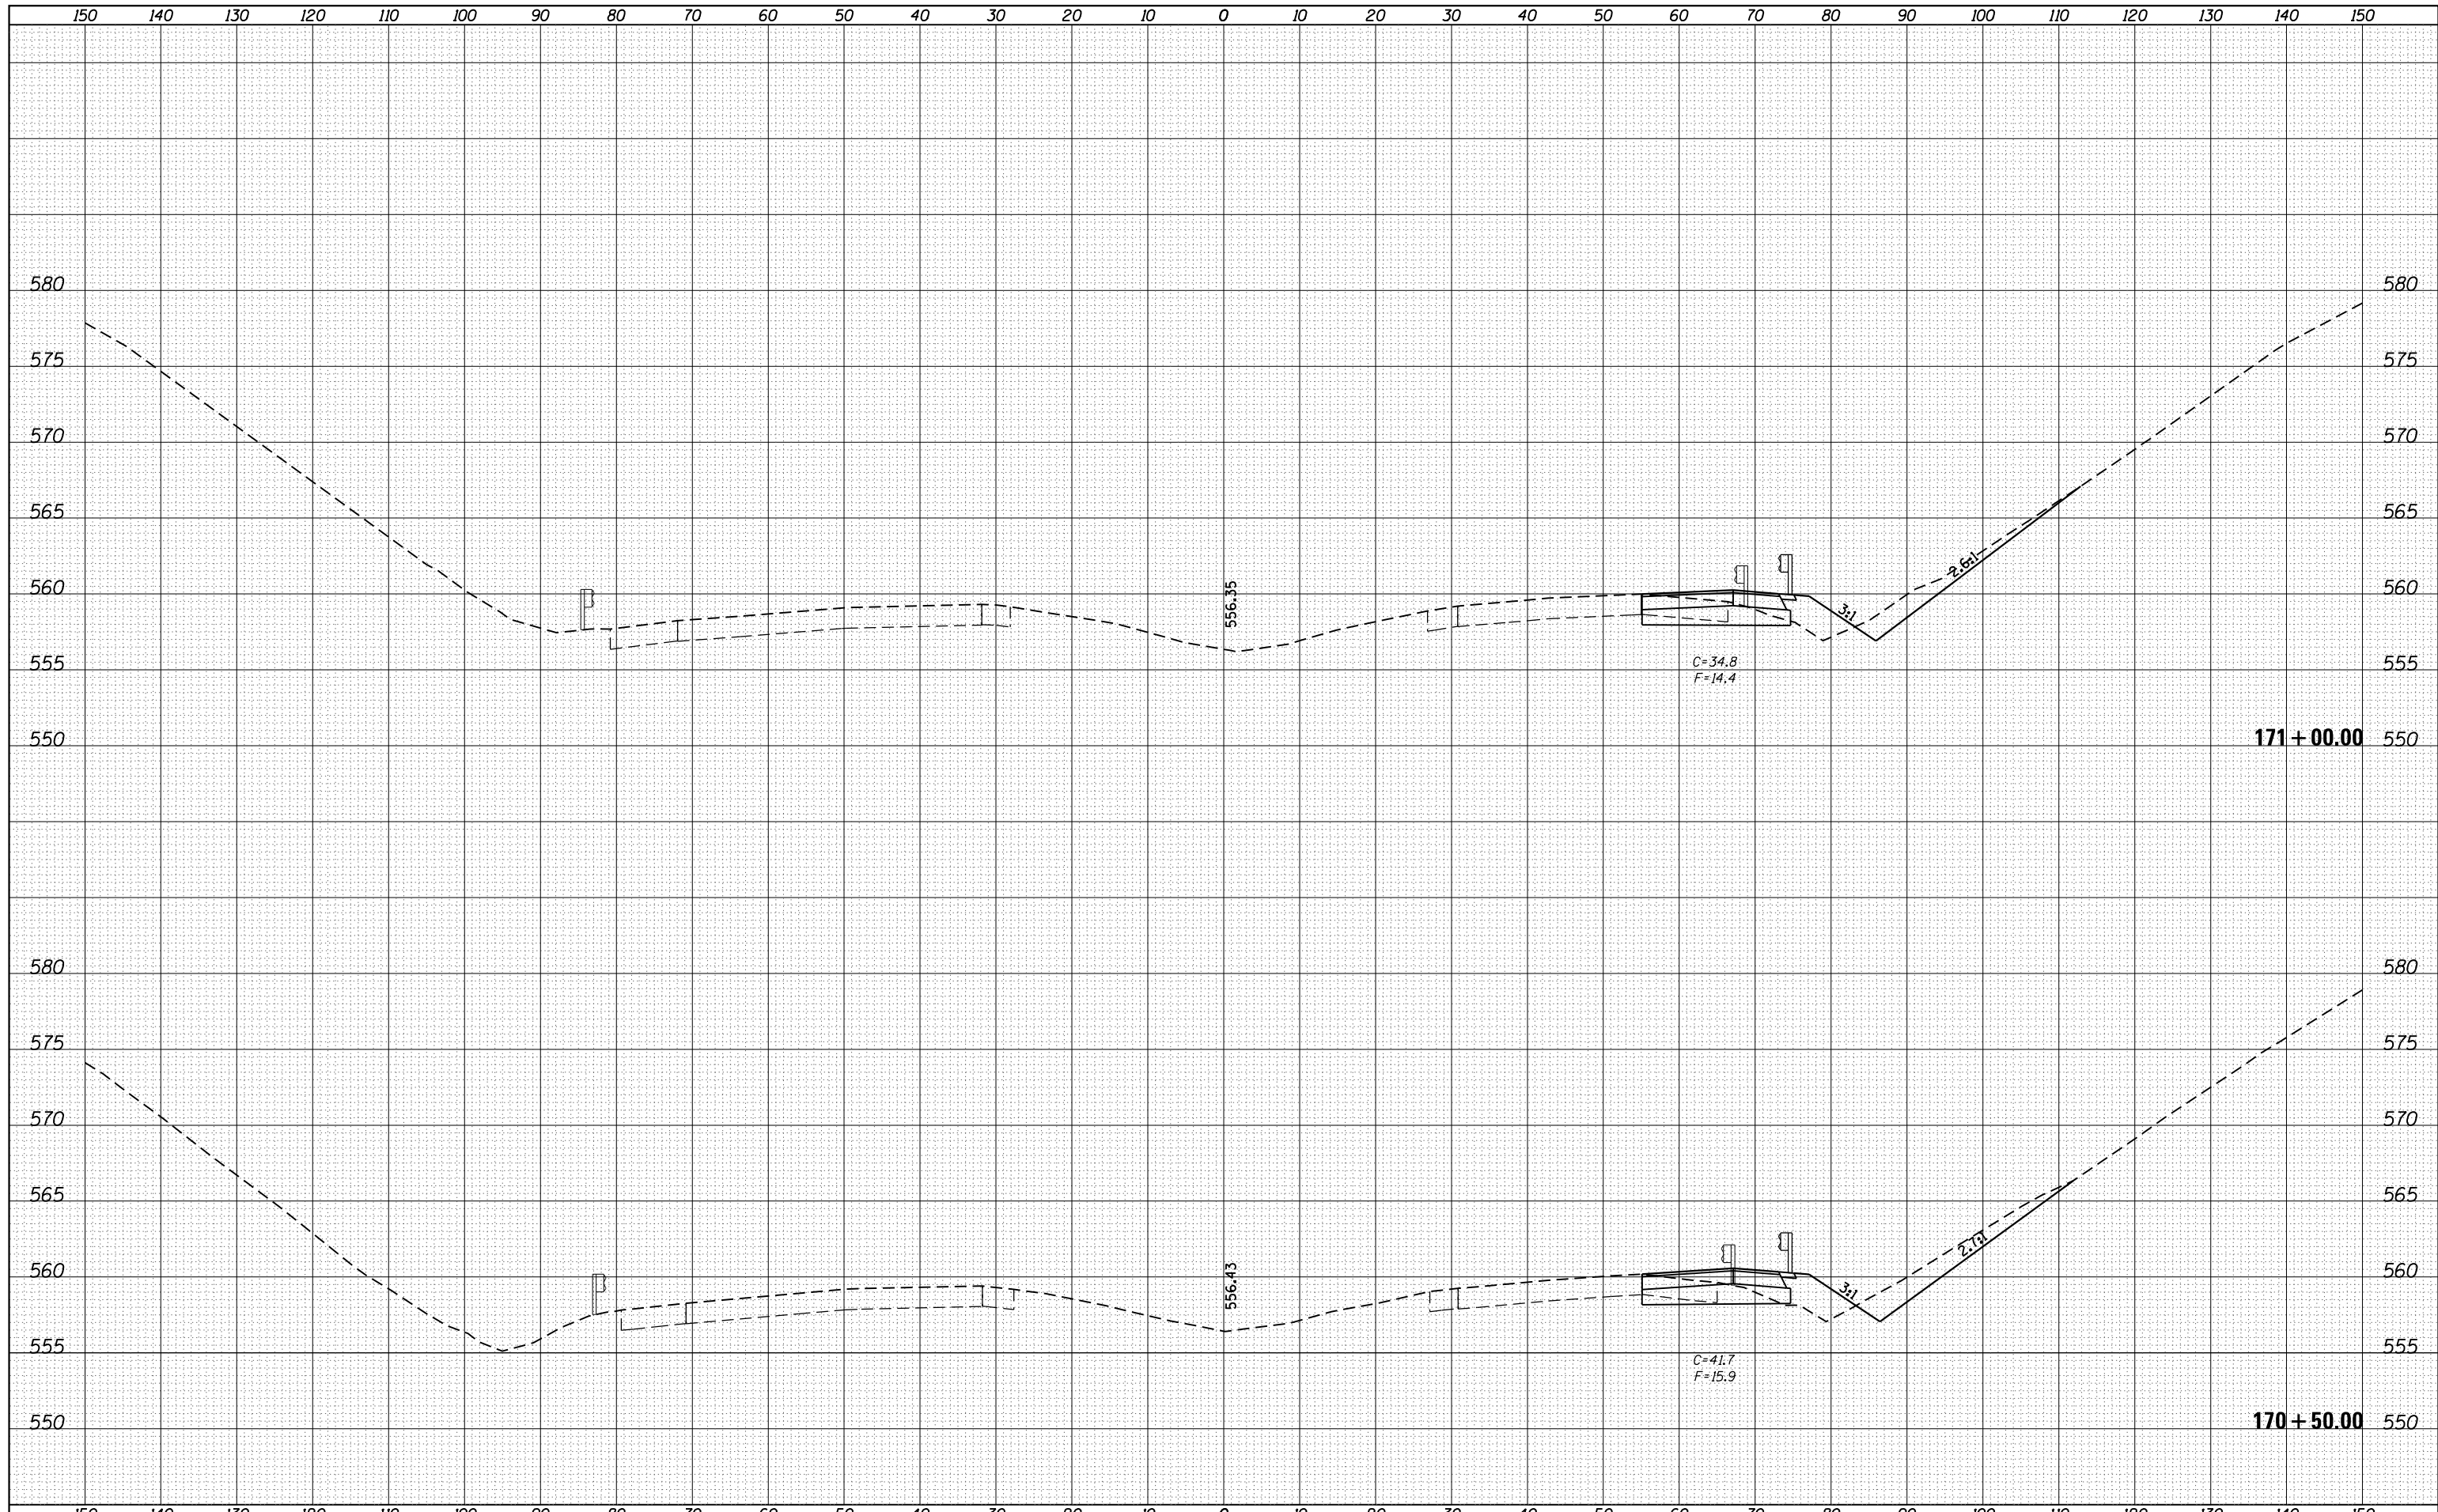

FILE NAME =	USER NAME = sparksgw	DESIGNED -	REVISIED -	SCALE: SHEET 14 OF 16 SHEETS STA. 170+50.00 TO STA. 171+00.00	<table border="1"> <tr> <td>F.A.I. RTE.</td> <td>SECTION</td> <td>COUNTY</td> <td>TOTAL SHEETS</td> <td>SHEET NO.</td> </tr> <tr> <td>55</td> <td>(84-3)I-4</td> <td>SANGAMON</td> <td>56</td> <td>53</td> </tr> <tr> <td colspan="5" style="text-align: center;">CONTRACT NO. 72F90</td> </tr> </table>	F.A.I. RTE.	SECTION	COUNTY	TOTAL SHEETS	SHEET NO.	55	(84-3)I-4	SANGAMON	56	53	CONTRACT NO. 72F90				
F.A.I. RTE.	SECTION	COUNTY	TOTAL SHEETS			SHEET NO.														
55	(84-3)I-4	SANGAMON	56			53														
CONTRACT NO. 72F90																				
		DRAWN -	REVISIED -																	
		CHECKED -	REVISIED -																	
		DATE -	REVISIED -	ILLINOIS FED. AID PROJECT																

**STATE OF ILLINOIS
DEPARTMENT OF TRANSPORTATION**

I-55 CROSS SECTIONS