


| | |
|--------------|--|
| DATE | |
| BY | |
| SURVEYED | |
| PLOTTED | |
| TEMPLATE | |
| AREAS | |
| CHECKED | |
| FINAL SURVEY | |
| NOTE BOOK | |
| NO. | |

| | |
|-----------------|--|
| DATE | |
| BY | |
| SURVEYED | |
| PLOTTED | |
| TEMPLATE | |
| AREAS | |
| CHECKED | |
| ORIGINAL SURVEY | |
| NOTE BOOK | |
| NO. | |

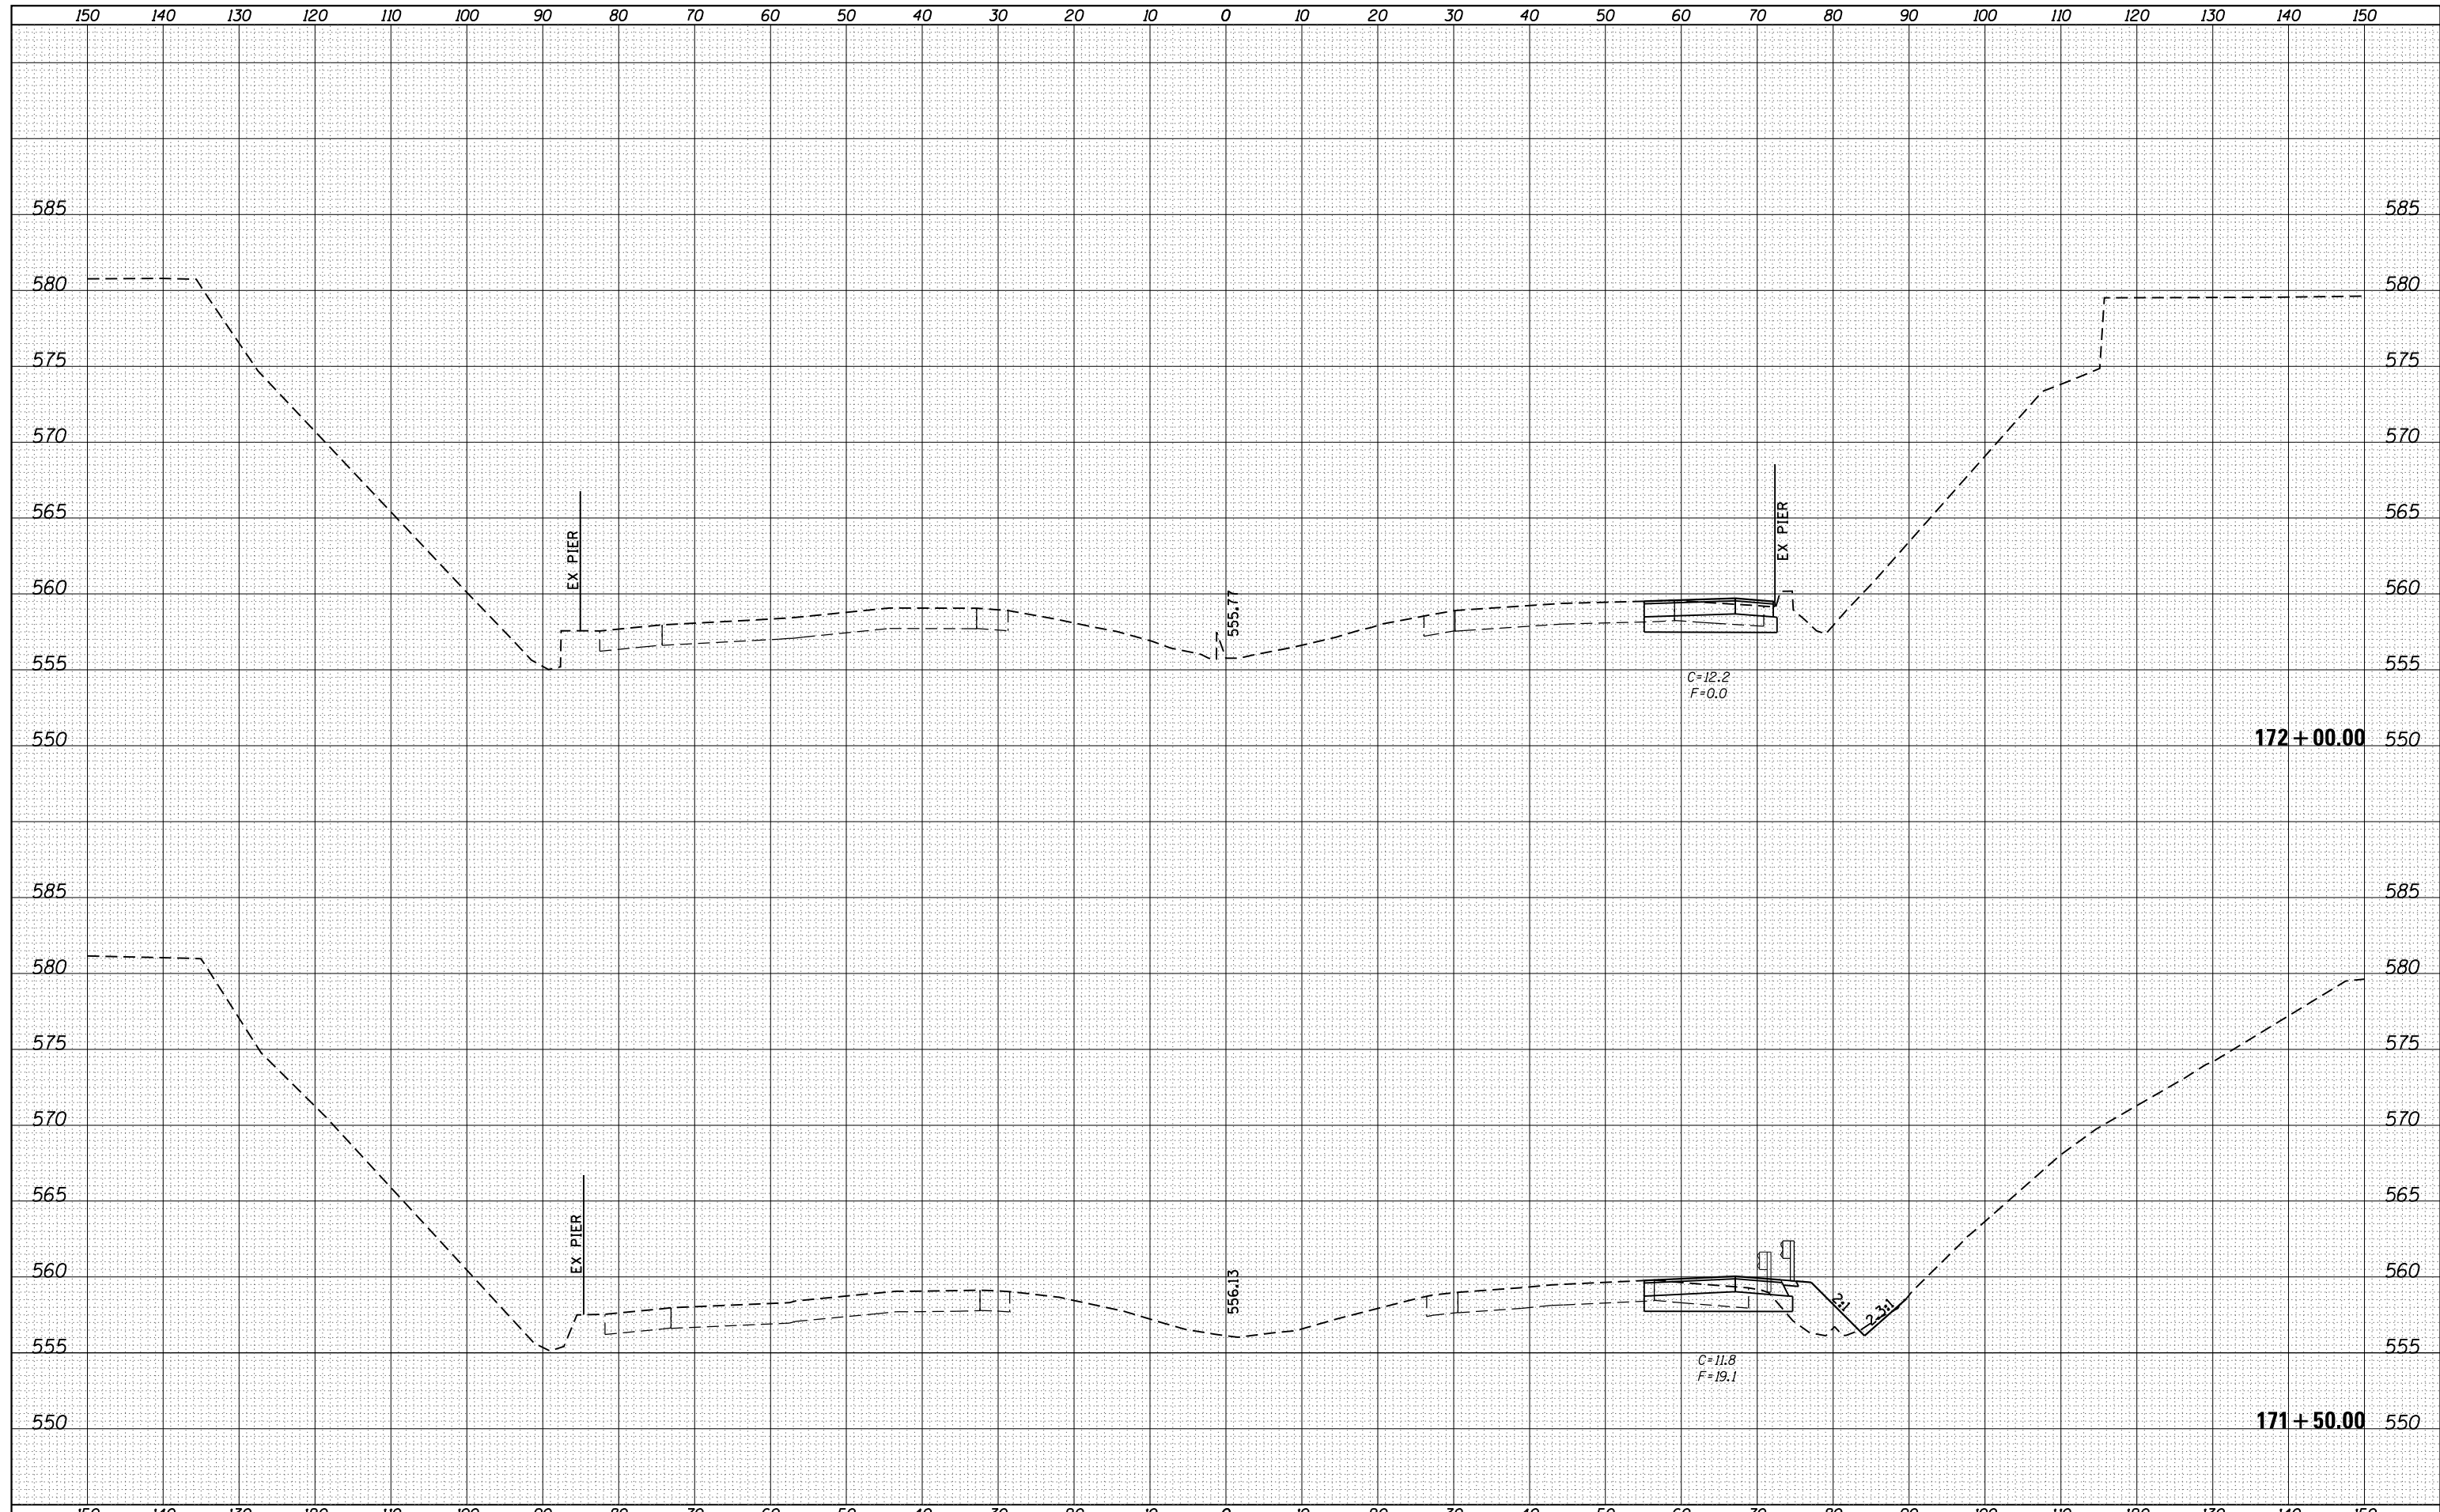

| | | | | | | | | | | |
|---|------------------------------------|------------|-----------|---|----------------------------|---------------------------|----------|----------------------------------|--------------|-----------|
| FILE NAME = | USER NAME = sparksgw | DESIGNED - | REVISED - | STATE OF ILLINOIS DEPARTMENT OF TRANSPORTATION | I-55 CROSS SECTIONS | F.A.I. RTE. | SECTION | COUNTY | TOTAL SHEETS | SHEET NO. |
| c:\pw_work\pwidot\sparksgw\d0326237\0672F90-shd-xssht.dgn | DRAWN - | REVISED - | 55 | | | (84-3)I-4 | SANGAMON | 56 | 54 | |
| Default | PLOT SCALE = 20.0000' / in. | CHECKED - | REVISED - | | | CONTRACT NO. 72F90 | | | | |
| | PLOT DATE = Oct-17-2013 09:57:48AM | DATE - | REVISED - | | | ILLINOIS FED. AID PROJECT | | | | |
| SCALE: | | | | | | SHEET 15 OF 16 SHEETS | | STA. 171+50.00 TO STA. 172+00.00 | | |