


- LEGEND**
- 1 - 2-1/2 #10 XLP, 1/2 #10 XLP 3/4" P
  - 2 - 2-1/2 #8 XLP, 1/2 #8 XLP 3/4" P
  - 3 - 2-1/2 #6 XLP, 1/2 #6 XLP 1" P
  - 4 - 3-1/2 #10 XLP, 1/2 #10 XLP 3/4" P
  - 5 - 5-1/2 #8 XLP, 1/2 #8 XLP 3/4" P
  - 6 - 3-1/2 #6 XLP, 1/2 #6 XLP 1" P
  - 7 - 3-1/2 #4 XLP, 1/2 #4 XLP 1 1/4" P
  - 8 - 3-1/2 #2 XLP, 1/2 #2 XLP 1 1/2" P
  - 9 - 3-1/2 #1 XLP, 1/2 #1 XLP 1 1/2" P

ROUTE	SECTION	COUNTY	TOT SHEETS	SHEET #
FAI 45	(84-3)-5	Sang.		

For Information Only

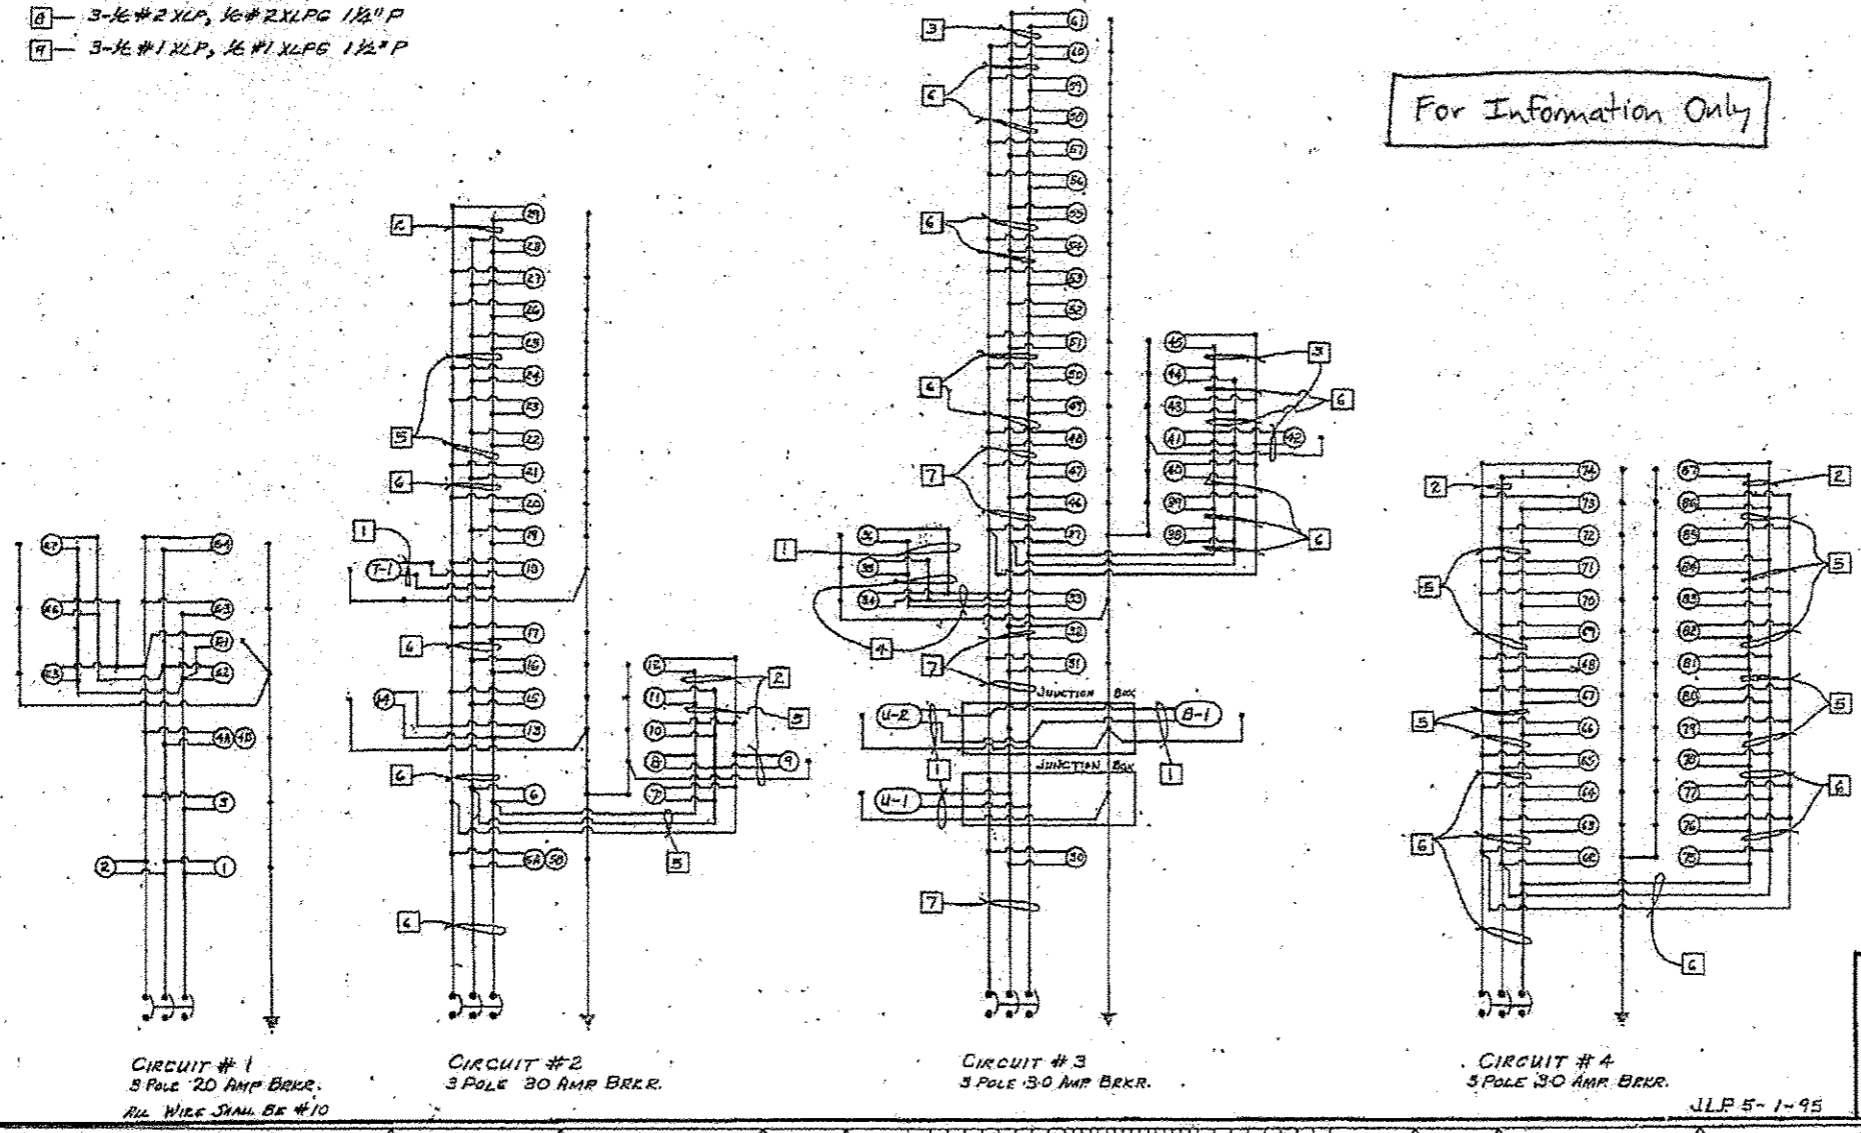

CIRCUIT #1  
3 POLE 20 AMP BRKR.  
ALL WIRE SHALL BE #10

CIRCUIT #2  
3 POLE 30 AMP BRKR.

CIRCUIT #3  
3 POLE 30 AMP BRKR.

CIRCUIT #4  
3 POLE 30 AMP BRKR.

WIRING DIAGRAM  
STEVENSON DRIVE  
INTERCHANGE  
JLP 5-1-95

D C B A O A B  
TAMERAN

FAI	SECTION	COUNTY	TOTAL SHEETS	SHEET NO.
55	(84-3)-4	SANGAMON	56	26C