


10561-01

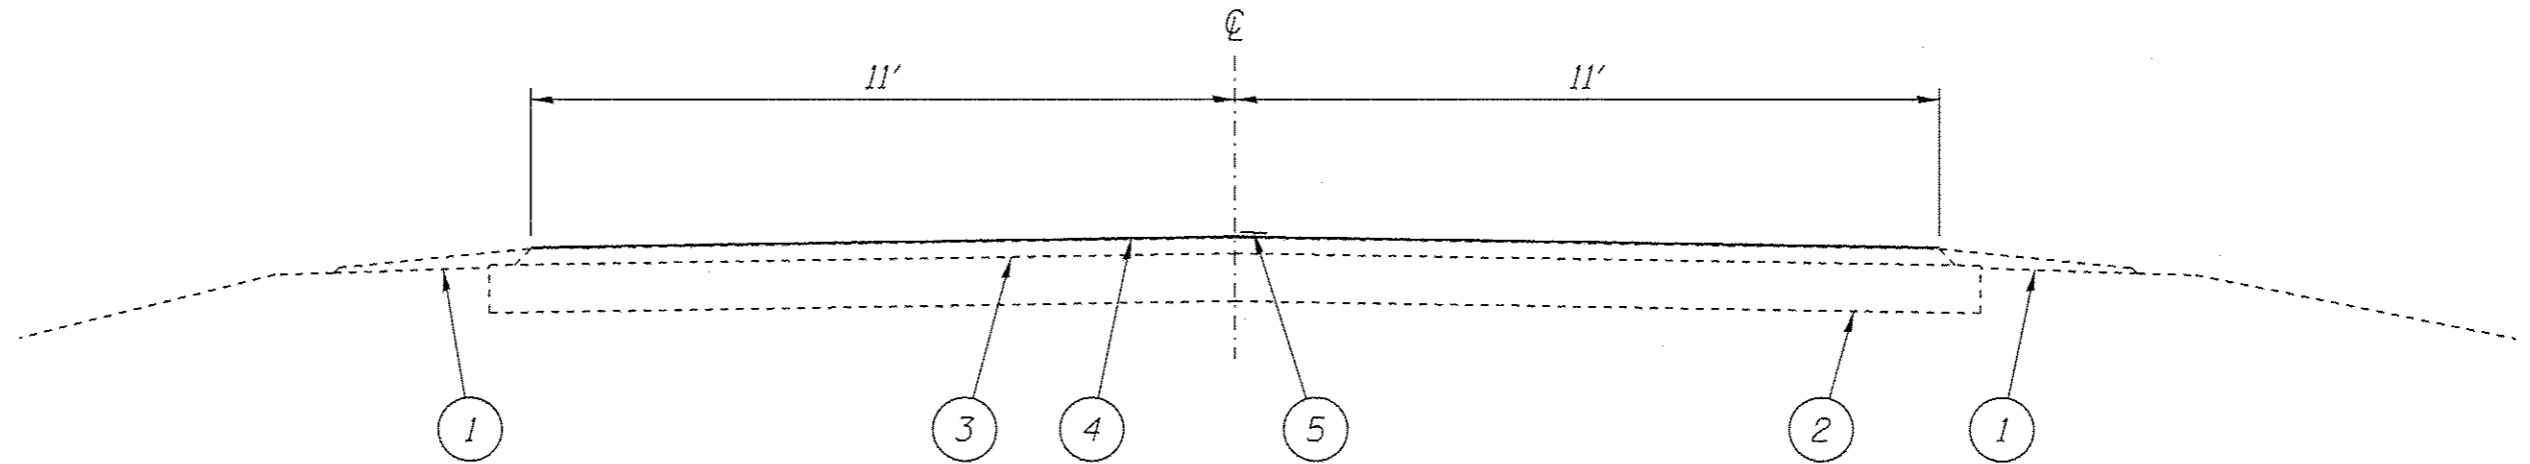

STA. 33+00 TO 82+10

**L E G E N D**

- 1 - EXIST. AGGREGATE SHOULDERS, TYPE B
- 2 - EXIST. STABILIZED OR CONCRETE BASE COURSE
- 3 - EXIST. BITUMINOUS SURFACE
- 4 - PROP. CAPE SEAL
- 5 - PROP. PAINT PAVEMENT MARKING - LINE 5"

FILE NAME * c:\p\work\pvidot\shertd\2358683\0672	USER NAME * shertd	DESIGNED -	REVISED -	<b>STATE OF ILLINOIS DEPARTMENT OF TRANSPORTATION</b>	<b>TYPICAL SECTIONS</b>		F.A.S. RTE. 1610	SECTION (22) I-2	COUNTY HARRISON	TOTAL SHEETS 5	SHEET NO. 5	
	PLLOT SCALE * 3.0000' / 1"	CHECKED -	REVISED -				CONTRACT NO. 72645					
Default	PLDT DATE * Jan-28-2014 07:06:58AM	DATE -	REVISED -		SCALE:	SHEET 1 OF 1 SHEETS	STA. TO STA.	[ILLINOIS] FED. AID PROJECT				