


CROSSWALK LOCATION

| LOCATION | MARKED ROUTE(S) | COMMON NAME(S) | ORIENTATION | CROSS ROAD(S) | COMMON NAME(S) | CROSSWALK(S) |
|----------|-----------------|-------------------|-------------|------------------|----------------|--------------|
| 001-02 | FAP 733A | IL 61/COLLINS ST. | E-W | MUN 6030 | STATE ST. | E & W LEGS |
| 001-03 | FAP 733A | IL 61/COLLINS ST. | E-W | MUN 6010 | STATE RD. | WEST LEG |
| 001-04 | FAP 733A | IL 61/COLLINS ST. | E-W | EAST OF MUN 5950 | PONDEROSA ST. | MIDBLOCK |

SIGNING SCHEDULE PER LOCATION

| LOCATION | SIGN PANEL - TYPE 1 | | | | | | |
|----------|---------------------|-------|-------|-----------|-----------|--------|----------|
| | S1-1 | W11-1 | W11-2 | W16-7P(L) | W16-7P(R) | W16-9P | RS PANEL |
| 001-02 | | | 4 | 2 | | 2 | 4 |
| 001-03 | | | 4 | 2 | | 2 | 4 |
| 001-04 | 4 | | | 2 | | 2 | 4 |

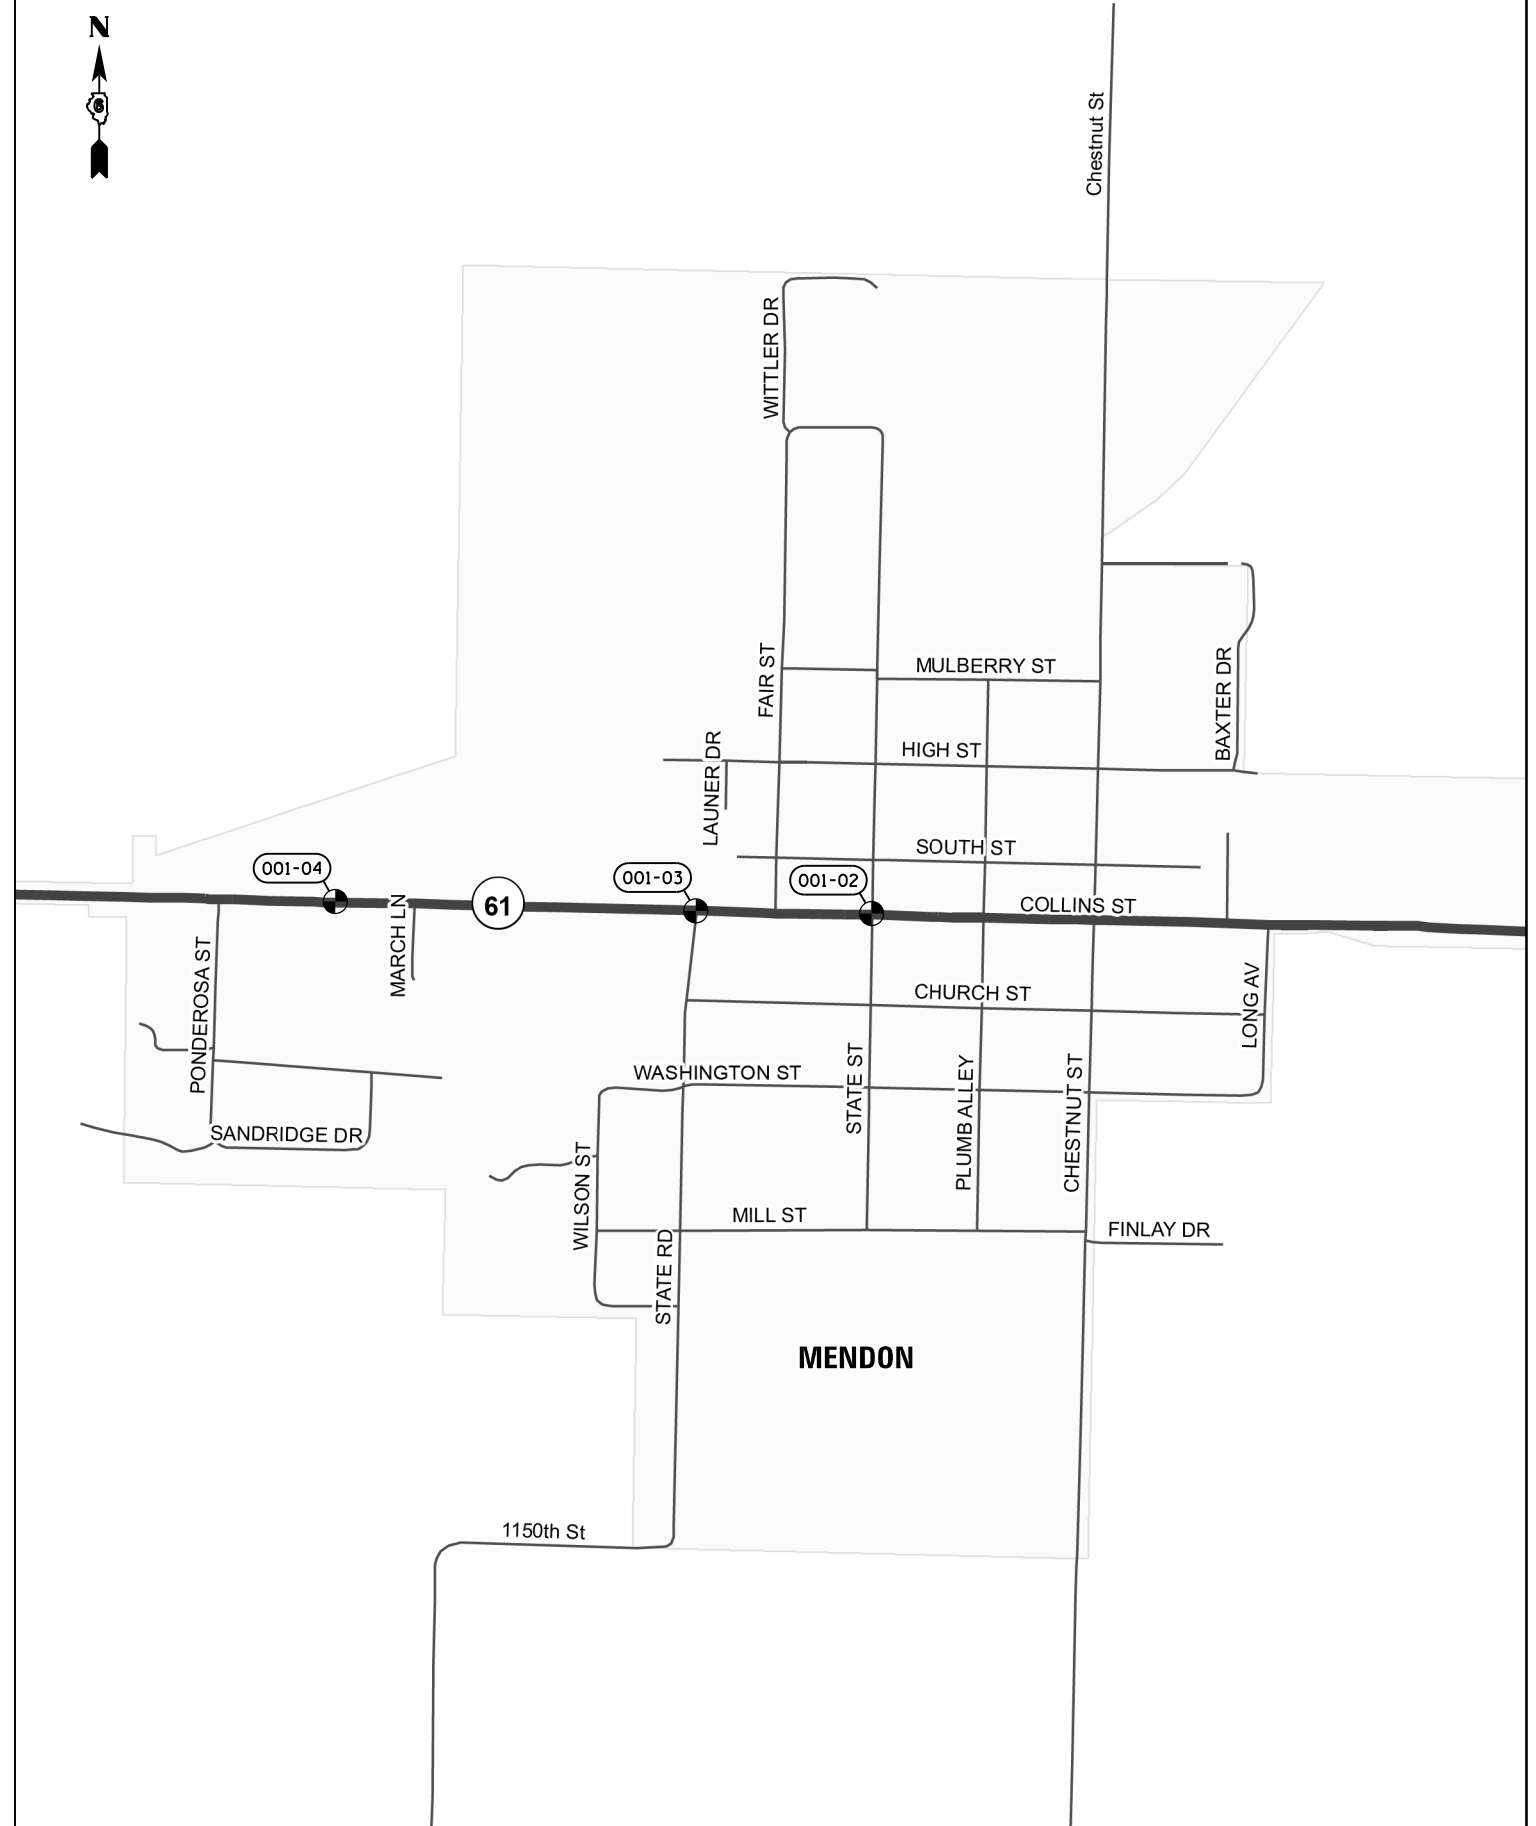

| | | | |
|--|------------------------------------|------------|-----------|
| FILE NAME = | USER NAME = sparksgw | DESIGNED - | REVISED - |
| c:\pwork\work\pwork\sparksgw\0360886\0672076-sht-Location Maps.Adams.dgn | | DRAWN - | REVISED - |
| Default | PLOT SCALE = 100.0000' / in. | CHECKED - | REVISED - |
| | PLOT DATE = Feb-04-2014 03:48:43PM | DATE - | REVISED - |

**STATE OF ILLINOIS
DEPARTMENT OF TRANSPORTATION**

**LOCATION MAP
VILLAGE OF MENDON - ADAMS COUNTY**

SCALE: SHEET OF SHEETS STA. TO STA.

| F.A. RTE. | SECTION | COUNTY | TOTAL SHEETS | SHEET NO. |
|---------------------------|---------|--------|--------------------|-----------|
| | | | 58 | 16 |
| ILLINOIS FED. AID PROJECT | | | CONTRACT NO. 72G76 | |