


CROSSWALK LOCATION

LOCATION	MARKED ROUTE(S)	COMMON NAME(S)	ORIENTATION	CROSS ROAD(S)	COMMON NAME(S)	CROSSWALK(S)
001-05	FAS 1597	IL 96/STATE ST.	E-W	WEST OF MUN 6010	WASHINGTON ST.	MIDBLOCK
001-06	FAS 1597	IL 96/STATE ST.	E-W	MUN 6010	WASHINGTON ST.	EAST LEG
001-07	FAS 1597	IL 96/STATE ST.	E-W	MUN 6030	FULTON ST.	E & W LEGS
001-08	FAS 1597	IL 96/STATE ST.	E-W	MUN 6040	MAIN ST.	WEST LEG

SIGNING SCHEDULE PER LOCATION

LOCATION	SIGN PANEL - TYPE 1						
	S1-1	W11-1	W11-2	W16-7P(L)	W16-7P(R)	W16-9P	RS PANEL
001-05	4			2		2	4
001-06			4	2		2	4
001-07			4	2		2	4
001-08			4	2		2	4

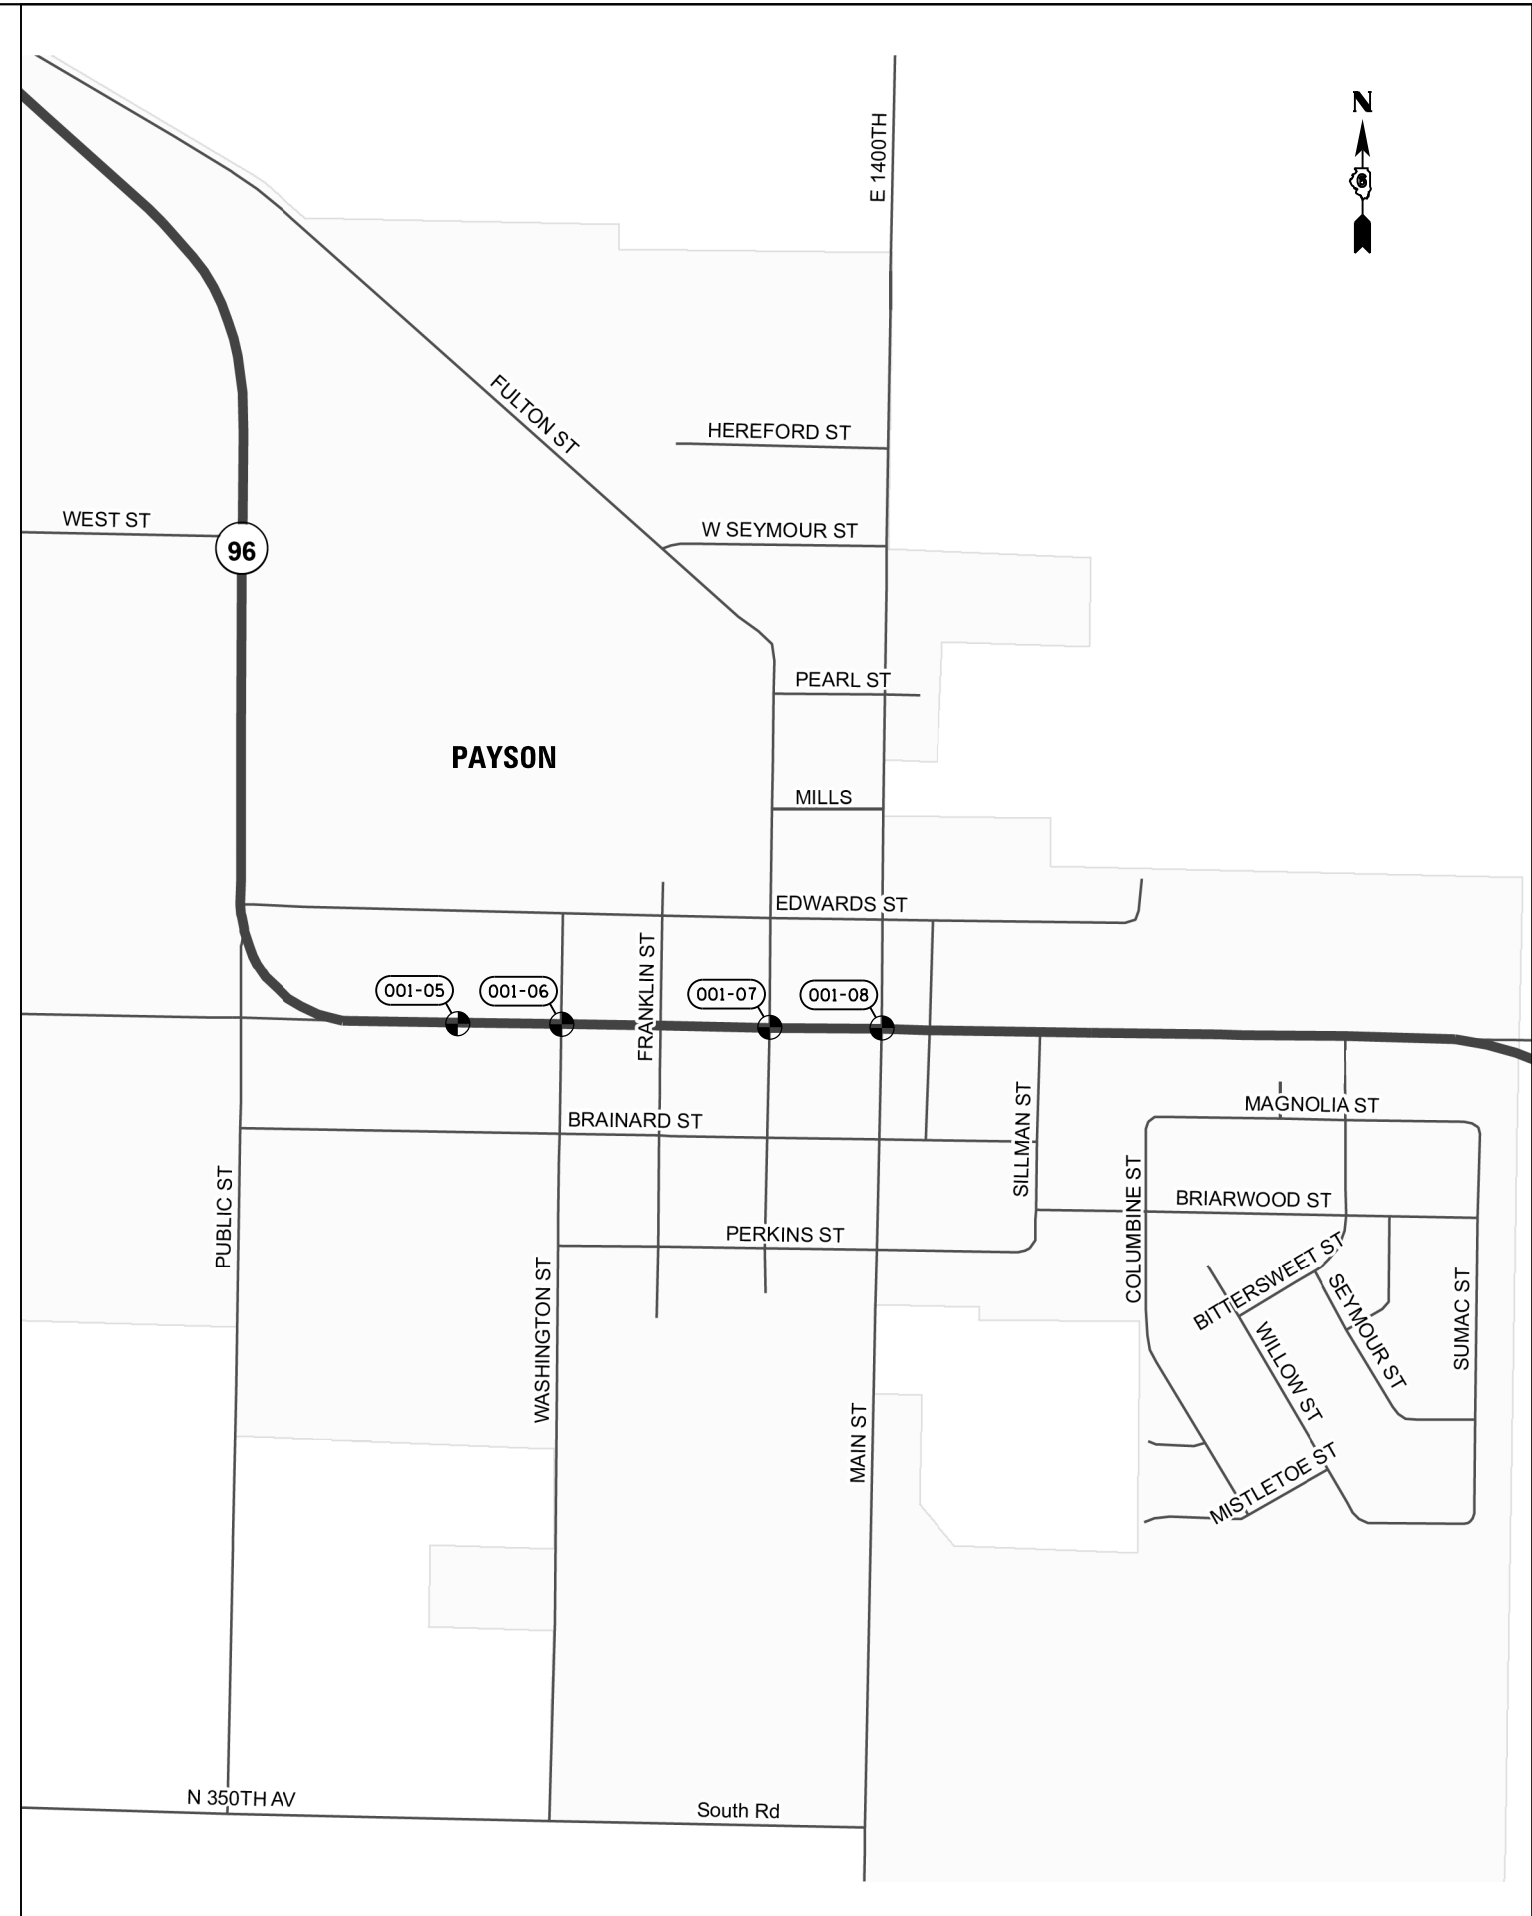

FILE NAME =	USER NAME = sparksgw	DESIGNED -	REVISED -
ct:\pw\work\p\idot\sparksgw\0360886\0672076-sht-Location Maps.Adams.dgn		DRAWN -	REVISED -
Default	PLOT SCALE = 100.0000' / in.	CHECKED -	REVISED -
	PLOT DATE = Feb-04-2014 03:48:56PM	DATE -	REVISED -

**STATE OF ILLINOIS
DEPARTMENT OF TRANSPORTATION**

**LOCATION MAP
VILLAGE OF PAYSON - ADAMS COUNTY**

SCALE: SHEET OF SHEETS STA. TO STA.

F.A. RTE.	SECTION	COUNTY	TOTAL SHEETS	SHEET NO.
			58	17
ILLINOIS FED. AID PROJECT			CONTRACT NO. 72G76	