


CROSSWALK LOCATION

LOCATION	MARKED ROUTE(S)	COMMON NAME(S)	ORIENTATION	CROSS ROAD(S)	COMMON NAME(S)	CROSSWALK(S)
001-09	FAP 745	IL 104/BROADWAY ST.	E-W	MUN 5070 FAU 7821	N. 7TH ST. S. 7TH ST.	E & W LEGS
•• 001-10	FAP 745	IL 104/BROADWAY ST.	E-W	MUN 5100	10TH ST.	E & W LEGS
001-11	FAP 745	IL 104/BROADWAY ST.	E-W	MUN 5140	14TH ST.	E & W LEGS
001-12	FAP 745	IL 104/BROADWAY ST.	E-W	MUN 5160	16TH ST.	E & W LEGS
001-13	FAP 745	IL 104/BROADWAY ST.	E-W	MUN 5200	20TH ST.	E & W LEGS
001-14	FAP 745	IL 104/BROADWAY ST.	E-W	MUN 5220	22ND ST.	E & W LEGS
001-15	FAP 502	IL 57/GARDNER EXPRWY./GRR	N-S	MUN 2170 FAP 502 ALT. 0.45	W. YORK ST. E. YORK ST.	N & S LEGS
001-16	FAP 502	IL 57/GARDNER EXPRWY./GRR	N-S	MUN 2180	KENTUCKY ST.	NORTH LEG
• 001-17	FAP 502	IL 57/GREAT RIVER RD.	N-S	FAU 7813	PARK DR.	NORTH LEG
001-18	FAP 502 ALT. 0.45 FAU 7809	IL 57/E. YORK ST. W. YORK ST.	E-W	FAP 502 ALT. 0.45 MUN 5040	IL 57/N. 4TH ST. S. 4TH ST.	WEST LEG
001-19	FAP 63	US 24/4TH ST.	N-S	FAU 7805	VERMONT ST.	N & S LEGS
001-20	FAP 63	US 24/4TH ST.	N-S	MUN 2070	LIND ST.	N LEG
001-21	FAP 63	US 24/4TH ST.	N-S	FAU 7801	CHESTNUT ST.	N & S LEGS
001-22	FAU 7825	IL 96/24TH ST.	N-S	FAU 7806	HAMPSHIRE ST.	NORTH LEG
001-23	FAU 7825	IL 96/24TH ST.	N-S	MUN 2160A	JERSEY ST.	NORTH LEG

SIGNING SCHEDULE PER LOCATION

LOCATION	SIGN PANEL - TYPE 1						
	S1-1	W11-1	W11-2	W16-7P(L)	W16-7P(R)	W16-9P	RS PANEL
•• 001-09			4	2		2	4
001-10			2	2		2	4
001-11			4	2		2	4
001-12			4	2		2	4
001-13			4	2		2	4
001-14			4	2		2	4
001-15			4	1	1	2	4
001-16			4	2		2	4
• 001-17			4	2		2	4
001-18			4	1	1	2	4
001-19			4	1	1	2	4
001-20			4	1	1	2	4
001-21			4	1	1	2	4
001-22			4	2		2	4
001-23			4	2		2	4

- SIGNING ONLY AT THIS LOCATION. CONTRACT #72G03 WILL ADDRESS STRIPING AT THIS LOCATION.
- DO NOT REMOVE AND REPLACE LED EQUIPPED W11-2 SIGNS AT THIS LOCATION.

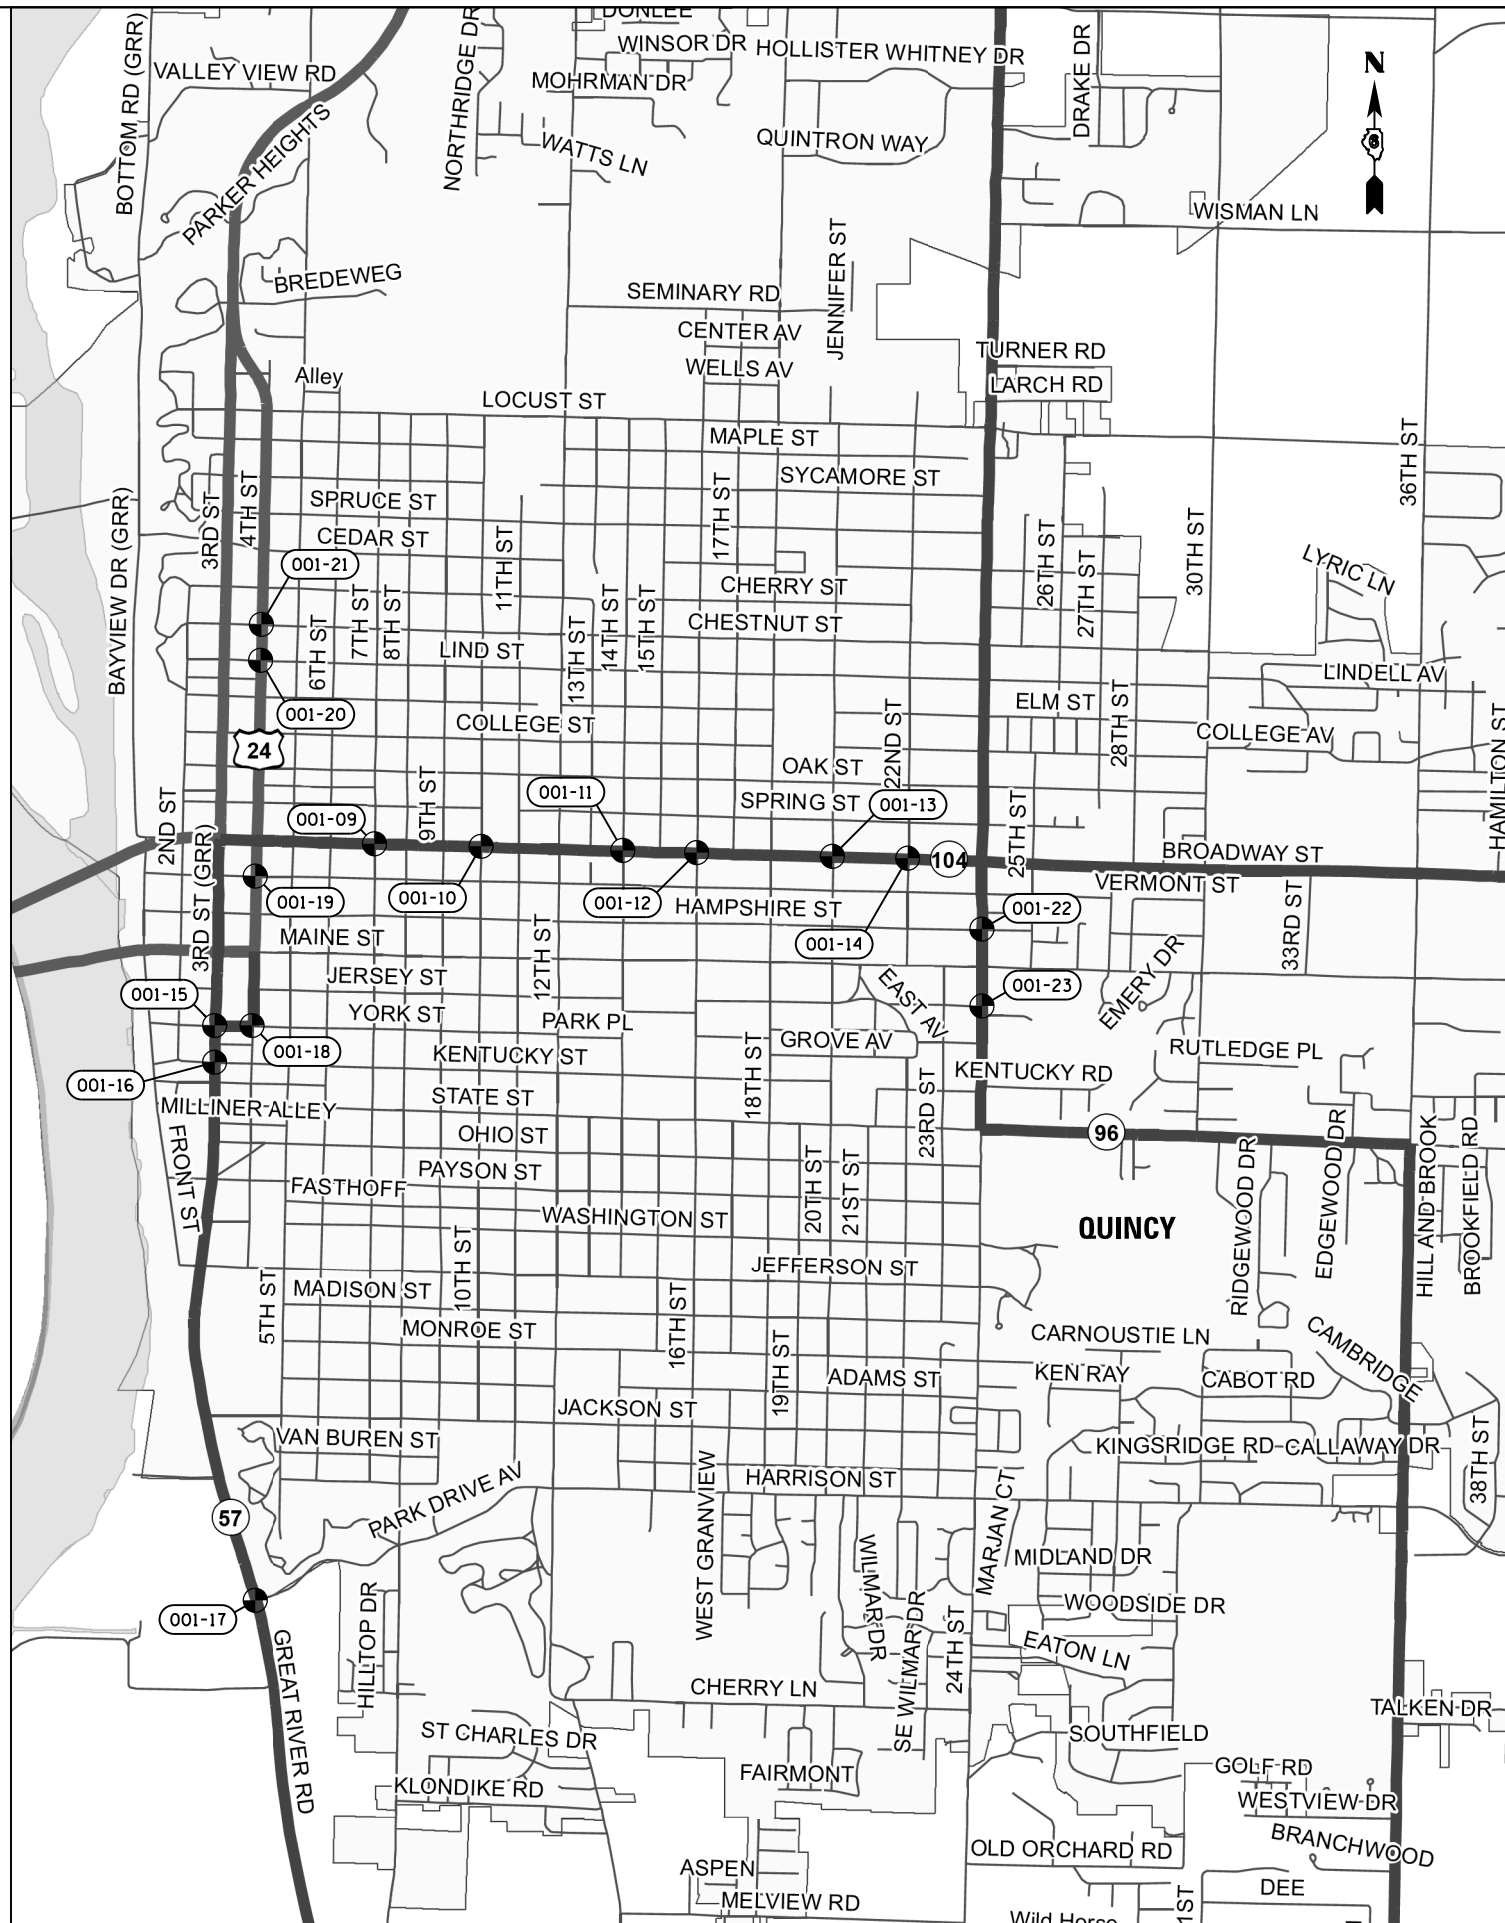

FILE NAME =	USER NAME = sparksgw	DESIGNED -	REVISED -
c:\pwork\pwork\sparksgw\10360886\0672076-sht-Location Maps.Adams.dgn		DRAWN -	REVISED -
Default	PLOT SCALE = 100.0000' / 1" =	CHECKED -	REVISED -
	PLOT DATE = Feb-04-2014 03:49:09PM	DATE -	REVISED -

**STATE OF ILLINOIS
DEPARTMENT OF TRANSPORTATION**

LOCATION MAP		F.A. R.T.E.	SECTION	COUNTY	TOTAL SHEETS	SHEET NO.
CITY OF QUINCY - ADAMS COUNTY		VAR	.	.	58	18
SCALE:		SHEET OF SHEETS		STA. TO STA.	ILLINOIS FED. AID PROJECT	

CONTRACT NO. 72G76	ILLINOIS FED. AID PROJECT
--------------------	---------------------------