


**CROSSWALK LOCATION**

LOCATION	MARKED ROUTE(S)	COMMON NAME(S)	ORIENTATION	CROSS ROAD(S)	COMMON NAME(S)	CROSSWALK(S)
005-01	FAP 317	US 24/MAIN ST.	E-W	MUN 1090	NORTH ST.	EAST LEG
005-02	FAP 317	US 24/IL 99/MAIN ST.	E-W	EAST OF FAP 550	W. CROSS ST.	MIDBLOCK
005-03	FAP 550 MUN 1080	IL 99/WASHINGTON ST. WASHINGTON ST.	E-W TO NORTH	FAP 550	IL 99/CAMDEN RD.	NORTH LEG

**SIGNING SCHEDULE PER LOCATION**

LOCATION	SIGN PANEL - TYPE 1						
	S1-1	W11-1	W11-2	W16-7P(L)	W16-7P(R)	W16-9P	RS PANEL
005-01							
005-02			4	2		2	4
005-03	4			2		2	4

• LOCATION OMITTED DUE TO ONGOING SAFE ROUTES TO SCHOOL (SRTS) PROJECT. SRTS WILL ADDRESS THIS LOCATION.

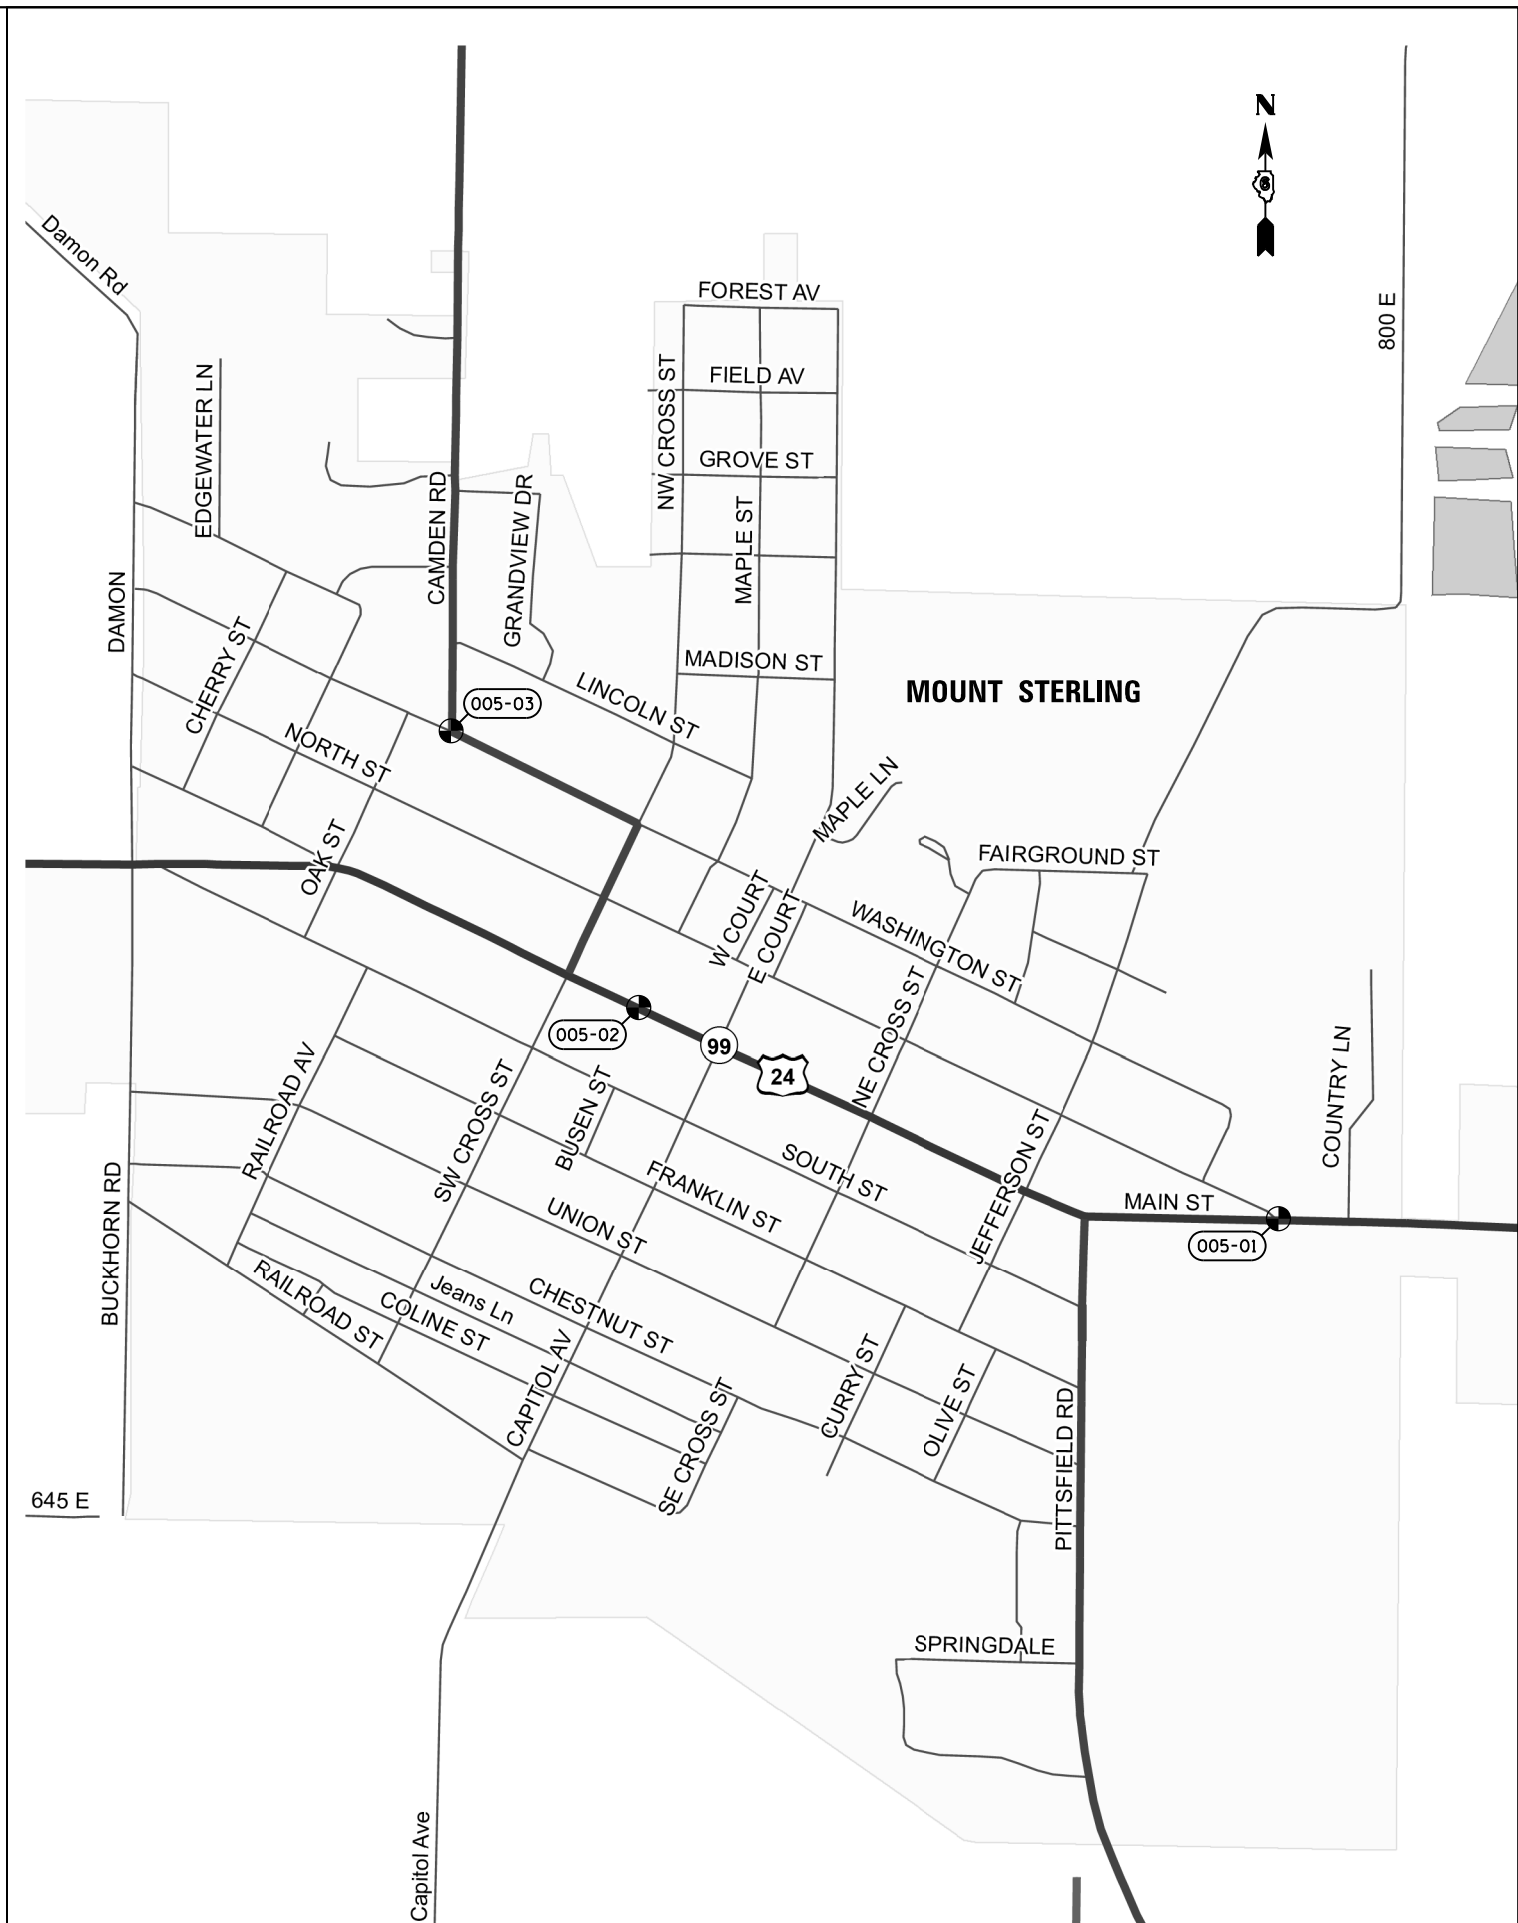

FILE NAME =	USER NAME = sparksgw	DESIGNED -	REVISED -
c:\pwork\pwork\sparksgw\d0360886\0672076-shr-Location Maps_Brown.dgn		DRAWN -	REVISED -
Default	PLOT SCALE = 100.0000' / in.	CHECKED -	REVISED -
	PLOT DATE = Feb-04-2014 03:49:31PM	DATE -	REVISED -

**STATE OF ILLINOIS  
DEPARTMENT OF TRANSPORTATION**

**LOCATION MAP  
CITY OF MOUNTY STERLING - BROWN COUNTY**

SCALE: SHEET OF SHEETS STA. TO STA.

F.A. RTE.	SECTION	COUNTY	TOTAL SHEETS	SHEET NO.
VAR	•	•	58	19
ILLINOIS FED. AID PROJECT			CONTRACT NO. 72G76	