


CROSSWALK LOCATION

LOCATION	MARKED ROUTE(S)	COMMON NAME(S)	ORIENTATION	CROSS ROAD(S)	COMMON NAME(S)	CROSSWALK(S)
005-04	FAS 2585	IL 99/MAIN ST.	N-S	FAS 582	2ND ST.	SOUTH LEG

SIGNING SCHEDULE PER LOCATION

LOCATION	SIGN PANEL - TYPE 1						
	S1-1	W11-1	W11-2	W16-7P(L)	W16-7P(R)	W16-9P	RS PANEL
005-04			4	2		2	4

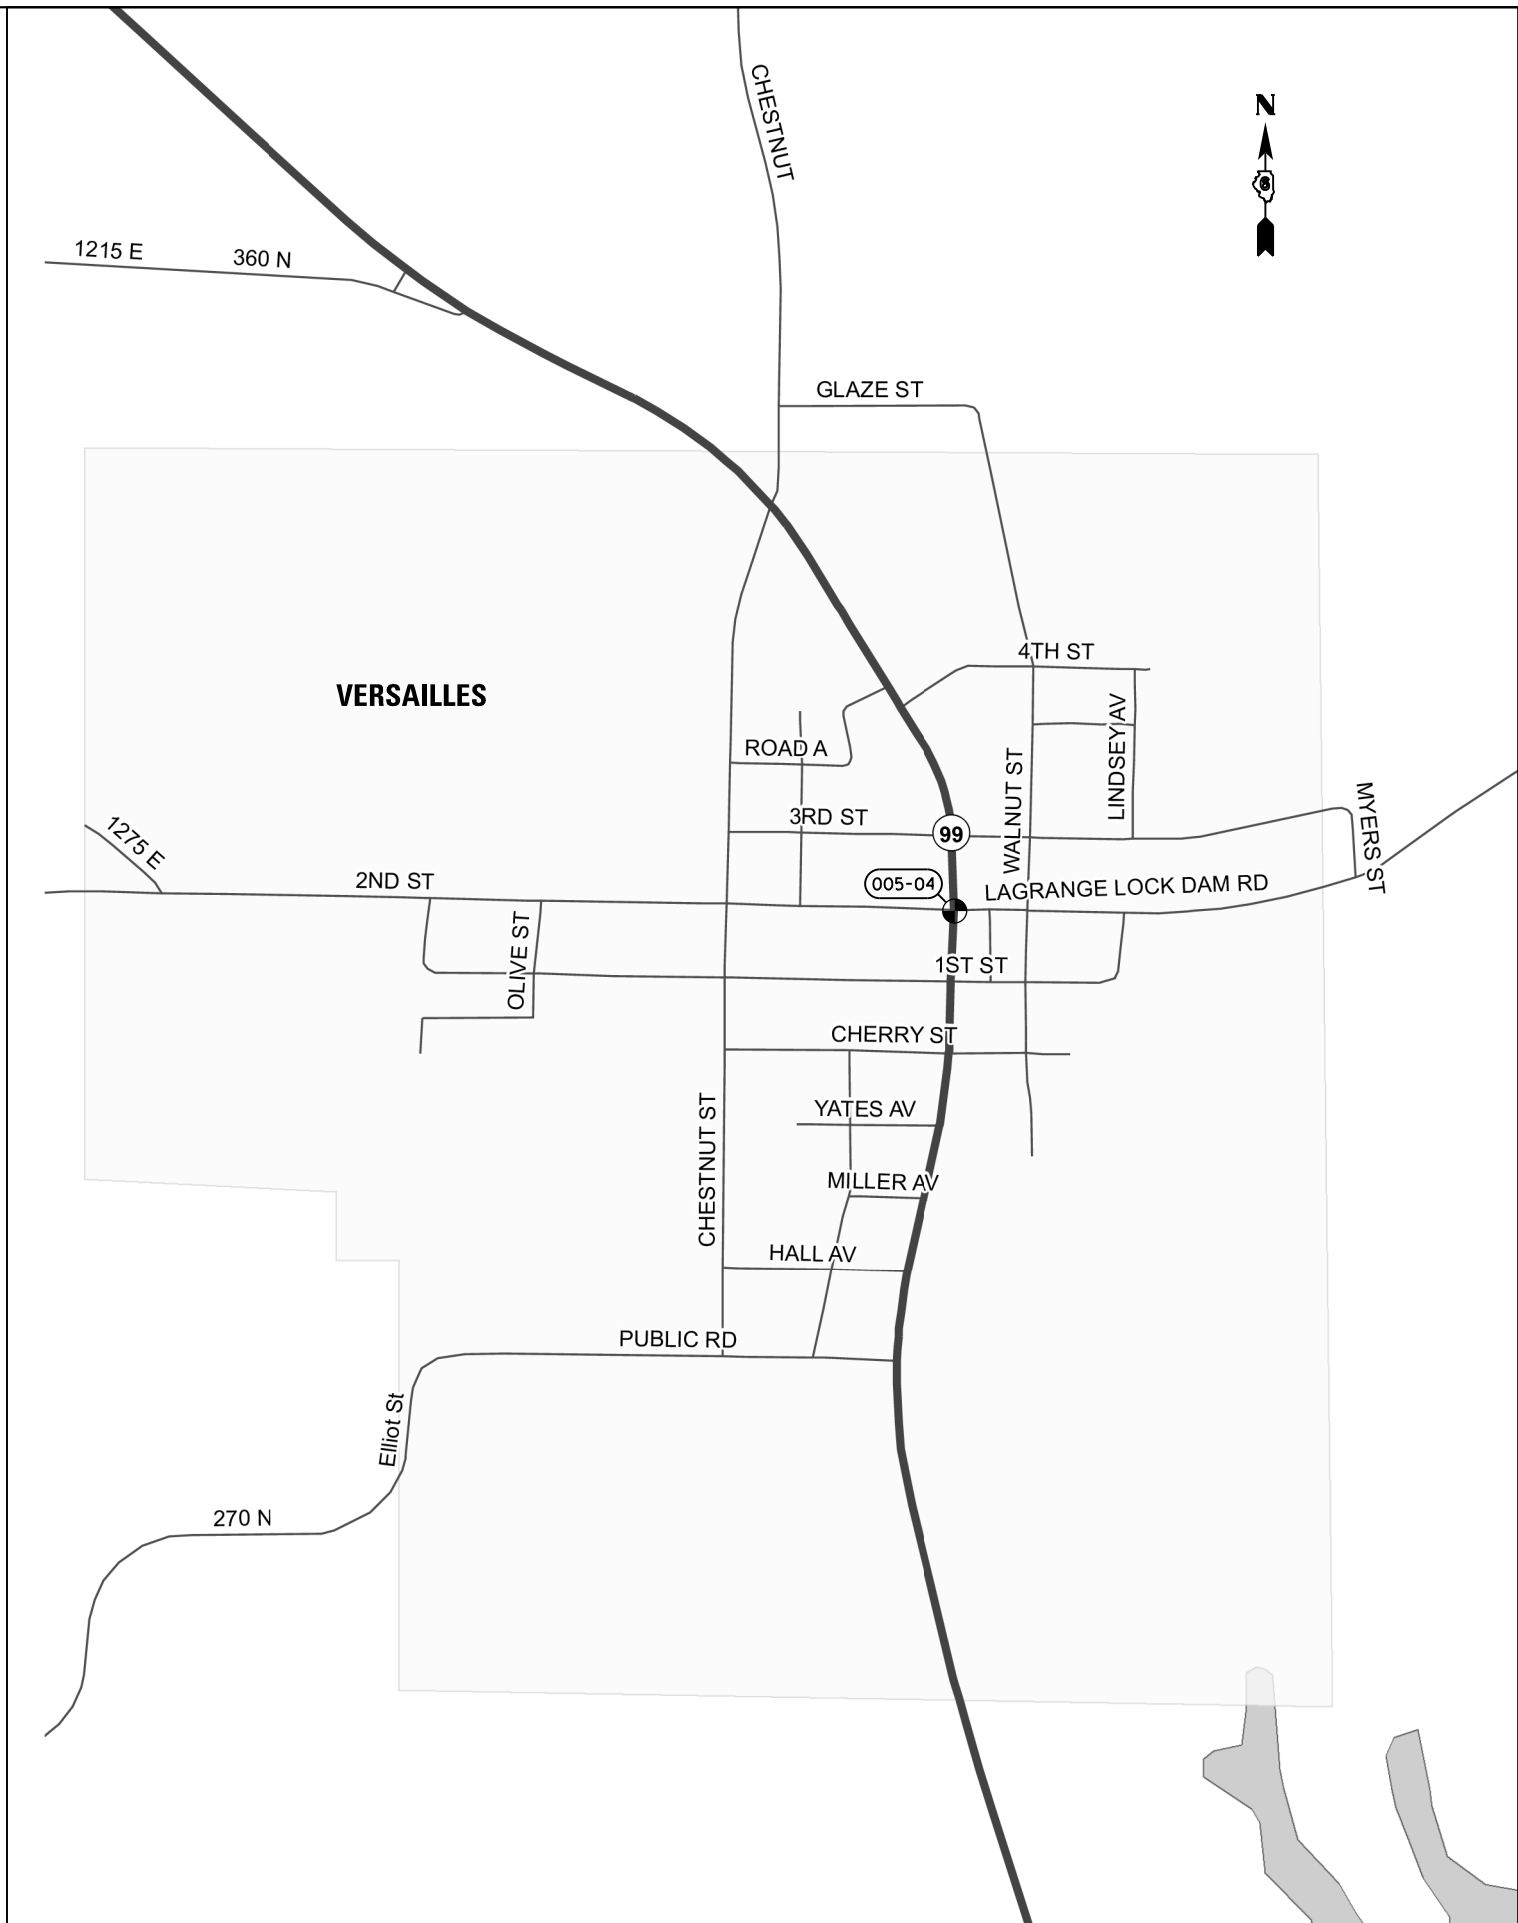

FILE NAME =	USER NAME = sparksgw	DESIGNED -	REVISED -
c:\pwork\work\pwork\sparksgw\0360886\0672076-sht-Location Maps.Brown.dgn		DRAWN -	REVISED -
Default	PLOT SCALE = 100.0000' / in.	CHECKED -	REVISED -
	PLOT DATE = Feb-04-2014 03:49:40PM	DATE -	REVISED -

**STATE OF ILLINOIS
DEPARTMENT OF TRANSPORTATION**

**LOCATION MAP
VILLAGE OF VERSAILLES - BROWN COUNTY**

SCALE: SHEET OF SHEETS STA. TO STA.

F.A. RTE.	SECTION	COUNTY	TOTAL SHEETS	SHEET NO.
			58	20
CONTRACT NO. 72G76			ILLINOIS FED. AID PROJECT	