


CROSSWALK LOCATION

LOCATION	MARKED ROUTE(S)	COMMON NAME(S)	ORIENTATION	CROSS ROAD(S)	COMMON NAME(S)	CROSSWALK(S)
011-02	FAP 75	IL 29/WASHINGTON ST.	E-W	MUN 6170	LOCUST ST.	WEST LEG
011-03	FAP 75	IL 29/WASHINGTON ST.	E-W	FAU 7946 FAP 75	N. POPLAR ST. S. POPLAR ST.	E & W LEGS
011-04	FAP 322	US 51/IL 16/CEDAR ST. & 1ST ST.	N-S TO E-W	FAU 7947 MUN 1115A	CEDAR ST. 1ST ST.	N & W LEGS
011-05	FAP 322	US 51/IL 16/1ST ST.	E-W	MUN 6240A	SPRUCE ST.	E & W LEGS
011-06	FAP 322	US 51/POPLAR ST.	N-S	MUN 1190A	5TH ST.	N & S LEGS

SIGNING SCHEDULE PER LOCATION

LOCATION	SIGN PANEL - TYPE 1						RS PANEL
	S1-1	W11-1	W11-2	W16-7P(L)	W16-7P(R)	W16-9P	
011-02			4	2		2	4
011-03			4	2		2	4
011-04			3	3			3
011-05	4			2		2	4
011-06							

• LOCATION TO BE REMOVED

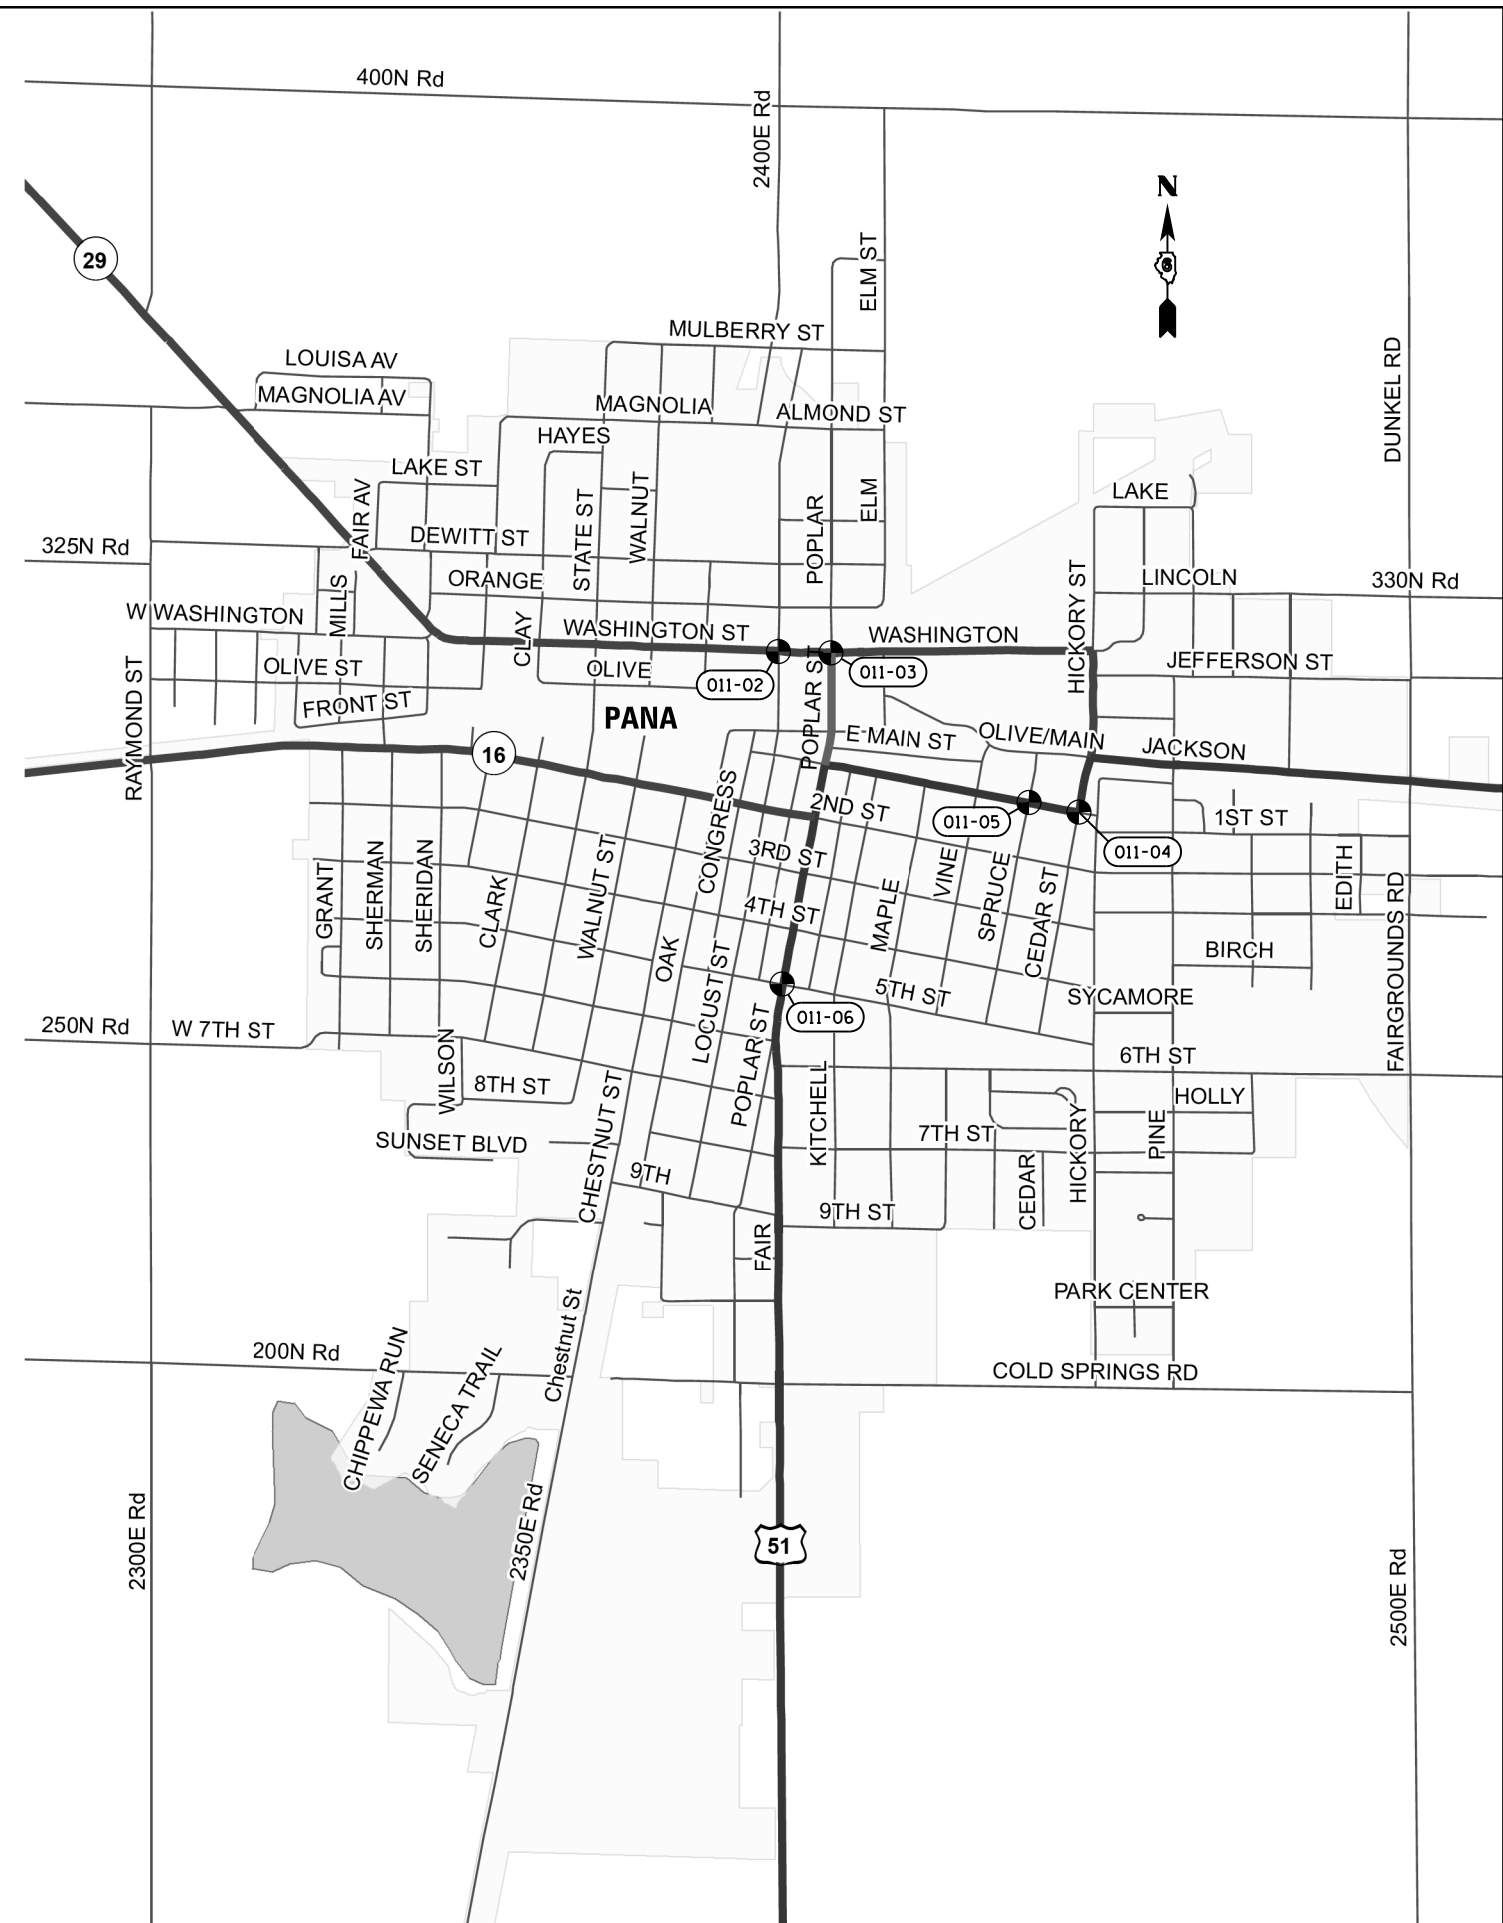

FILE NAME =	USER NAME = sparksgw	DESIGNED -	REVISED -
c:\pwork\pwork\sparksgw\10360886\0672076-sht-Location Maps.Christian.dgn		DRAWN -	REVISED -
Default	PLOT SCALE = 100.0000' / 1in.	CHECKED -	REVISED -
	PLOT DATE = Feb-04-2014 03:50:07PM	DATE -	REVISED -

**STATE OF ILLINOIS
DEPARTMENT OF TRANSPORTATION**

**LOCATION MAP
CITY OF PANA - CHRISTIAN COUNTY**

SCALE: SHEET OF SHEETS STA. TO STA.

F.A. RTE.	SECTION	COUNTY	TOTAL SHEETS	SHEET NO.
			58	23
CONTRACT NO. 72G76			ILLINOIS FED. AID PROJECT	