


**CROSSWALK LOCATION**

LOCATION	MARKED ROUTE(S)	COMMON NAME(S)	ORIENTATION	CROSS ROAD(S)	COMMON NAME(S)	CROSSWALK(S)
034-03	FAP 315	US 136/IL 96/KEOKUK ST.	E-W	MUN 6110	9TH ST.	EAST LEG
034-04	FAP 315	US 136/IL 96/KEOKUK ST.	E-W	MUN 6120	10TH ST.	EAST LEG
034-05	FAP 315	US 136/KEOKUK ST.	E-W	MUN 6240	19TH ST.	EAST LEG

**SIGNING SCHEDULE PER LOCATION**

LOCATION	SIGN PANEL - TYPE 1						
	S1-1	W11-1	W11-2	W16-7P(L)	W16-7P(R)	W16-9P	RS PANEL
034-03			3	2		1	3
034-04	3			2		1	3
034-05			4	2		2	4

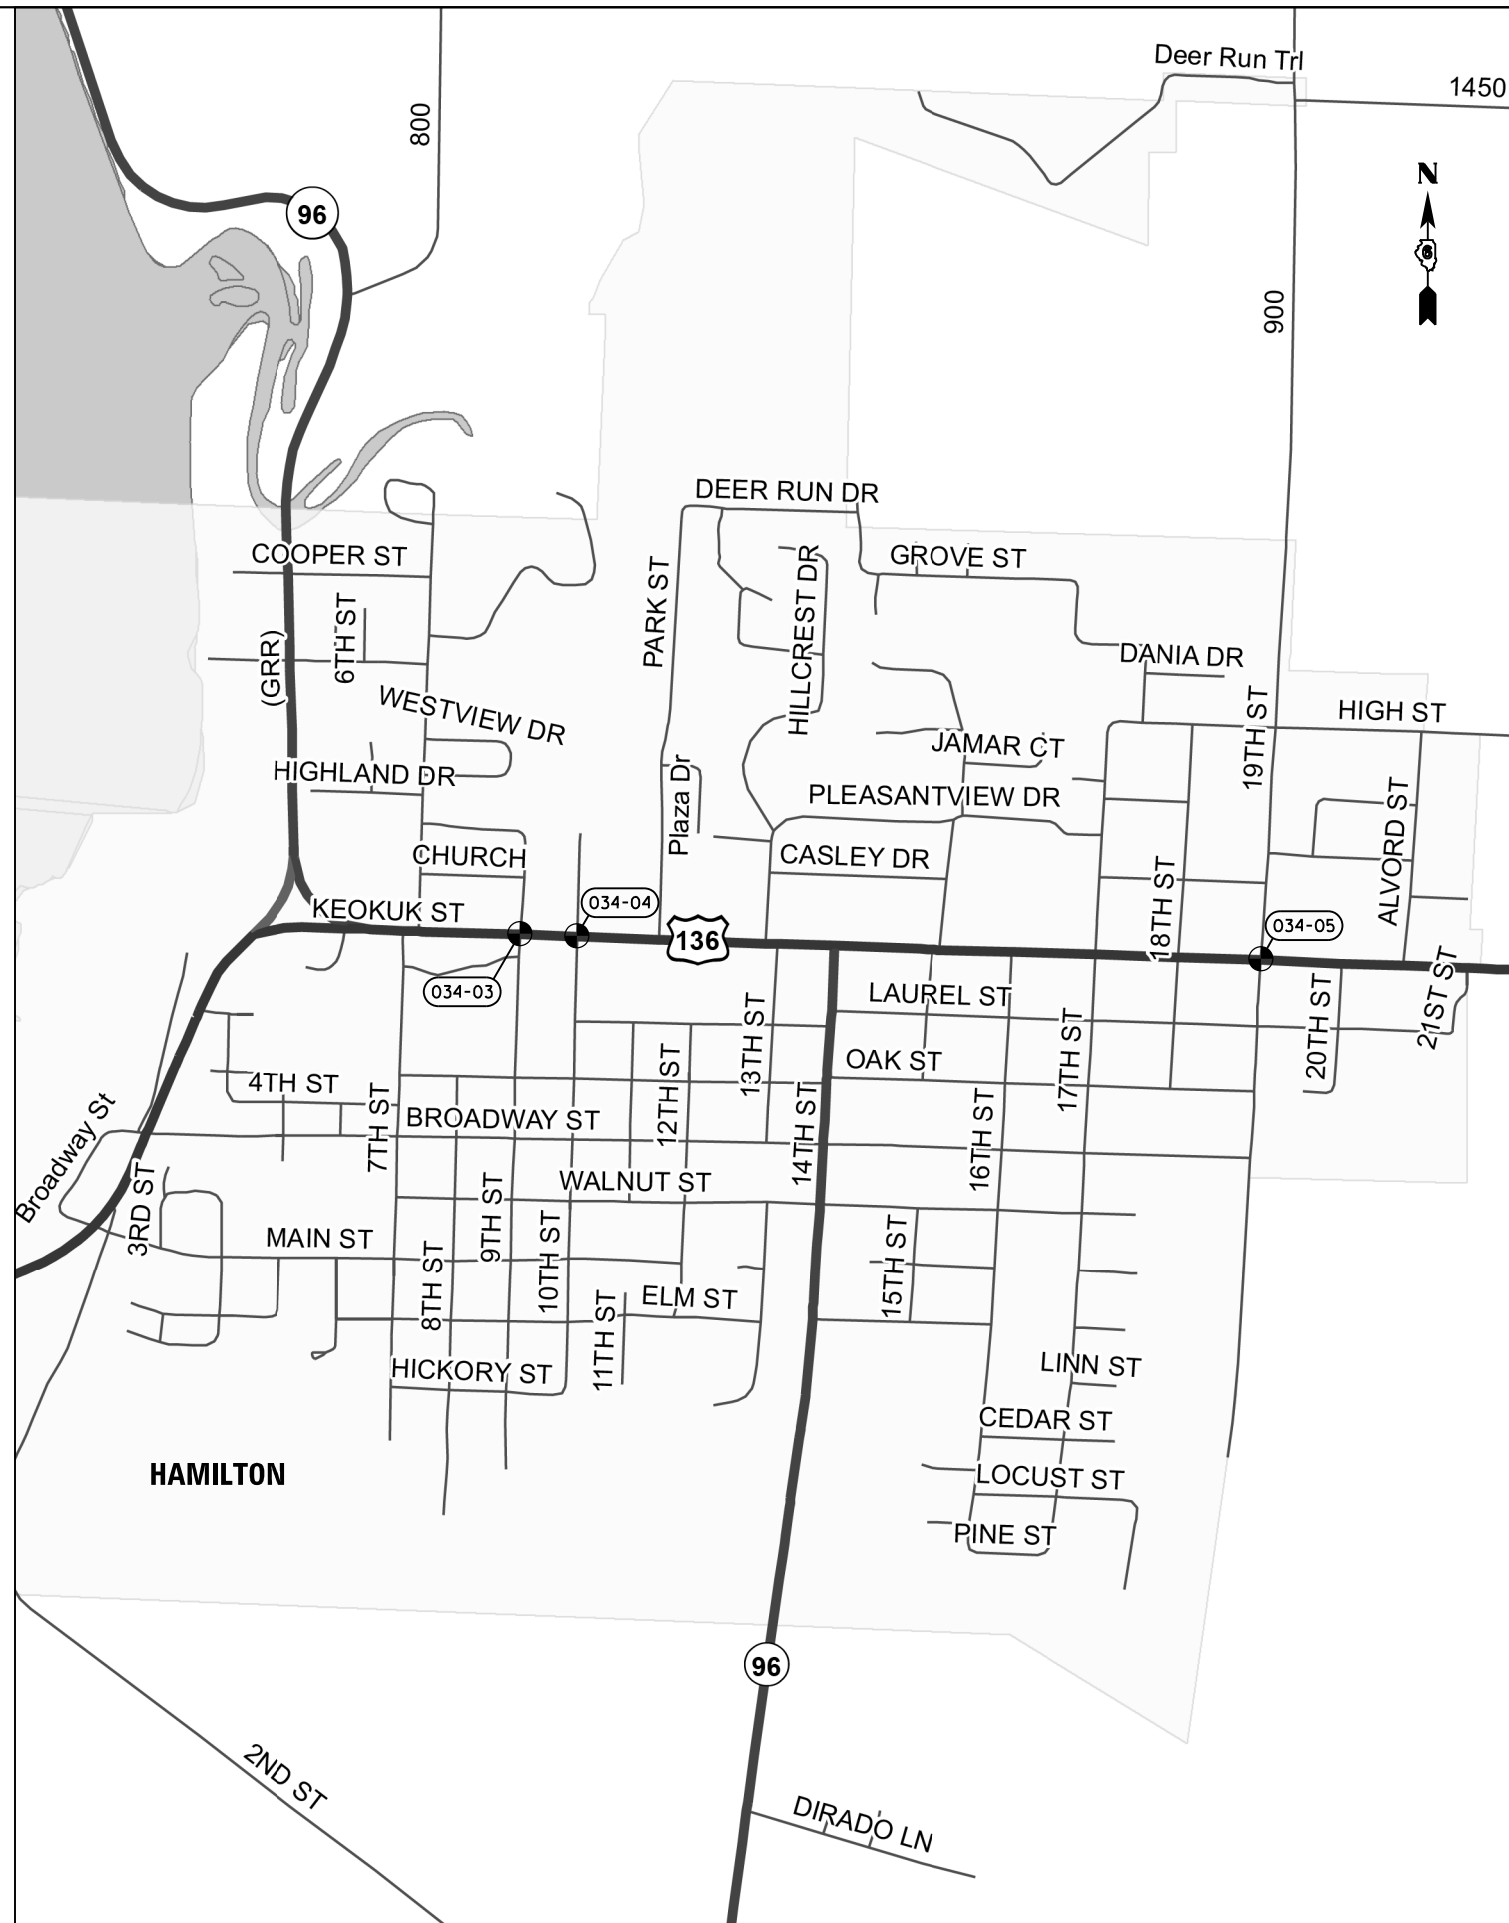

FILE NAME =	USER NAME = sparksgw	DESIGNED -	REVISED -
c:\pwork\pwork\sparksgw\0360886\0672076-sht-Location Maps-Hancock.dgn		DRAWN -	REVISED -
Default	PLOT SCALE = 100.0000' / in.	CHECKED -	REVISED -
	PLOT DATE = Feb-04-2014 03:50:44PM	DATE -	REVISED -

**STATE OF ILLINOIS  
DEPARTMENT OF TRANSPORTATION**

**LOCATION MAP  
CITY OF HAMILTON - HANCOCK COUNTY**

SCALE: SHEET OF SHEETS STA. TO STA.

F.A. RTE.	SECTION	COUNTY	TOTAL SHEETS	SHEET NO.
			58	26
CONTRACT NO. 72G76			ILLINOIS FED. AID PROJECT	