


CROSSWALK LOCATION

LOCATION	MARKED ROUTE(S)	COMMON NAME(S)	ORIENTATION	CROSS ROAD(S)	COMMON NAME(S)	CROSSWALK(S)
059-06	FAP 765	IL 108/W. MAIN ST.	E-W	MUN 6020	ILLINOIS ST.	WEST LEG
059-07	FAP 765	IL 108/W. MAIN ST.	E-W	FAU 8282	PLUM ST.	EAST LEG
059-08	FAP 765	IL 108/W. MAIN ST.	E-W	MUN 6150	WEST ST.	E & W LEGS
• 059-09	FAP 662	IL 4/BROAD ST.	N-S	MUN 1120	WASHINGTON ST.	SOUTH LEG
• 059-10	FAP 662	IL 4/BROAD ST.	N-S	MUN 1130A	BUCHANAN ST.	N & S LEGS
• 059-11	FAP 662	IL 4/BROAD ST.	N-S	MUN 1140	JACKSON ST.	N & S LEGS
• 059-12	FAP 662	IL 4/BROAD ST.	N-S	MUN 1190A	MCDANIEL ST.	N & S LEGS
059-13	FAP 662	IL 4/BROAD ST.	N-S	MUN 2020	1ST NORTH ST.	N & S LEGS
059-14	FAP 662	IL 4/BROAD ST.	N-S	FAP 662 ALT. 20.12	NORTH SIDE OF SQUARE	WEST LEG
059-15	FAP 662	IL 4/BROAD ST. WEST SIDE OF SQUARE	N-S	FAP 765	IL 108/W. MAIN ST.	SOUTH LEG
059-16	FAP 662	IL 4/BROAD ST.	N-S	FAP 662 ALT. 20.12	SOUTH SIDE OF SQUARE	EAST LEG
059-17	FAP 662 ALT. 20.12	IL 4/EAST SIDE OF SQUARE	N-S	MUN 2030A	E. MAIN ST.	NORTH LEG
059-18	FAP 662	IL 4/IL 108/1ST ST.	E-W	MUN 6190	EAST ST.	EAST LEG

SIGNING SCHEDULE PER LOCATION

LOCATION	SIGN PANEL - TYPE 1						
	S1-1	W11-1	W11-2	W16-7P(L)	W16-7P(R)	W16-9P	RS PANEL
059-06	4			2		2	4
059-07			3	2		1	3
059-08			2	2			2
• 059-09							
• 059-10							
• 059-11			4	2		2	4
• 059-12							
059-13			3	2		1	3
059-14							
059-15							
059-16							
059-17							
059-18			4	2		2	4

• LOCATION TO BE REMOVED

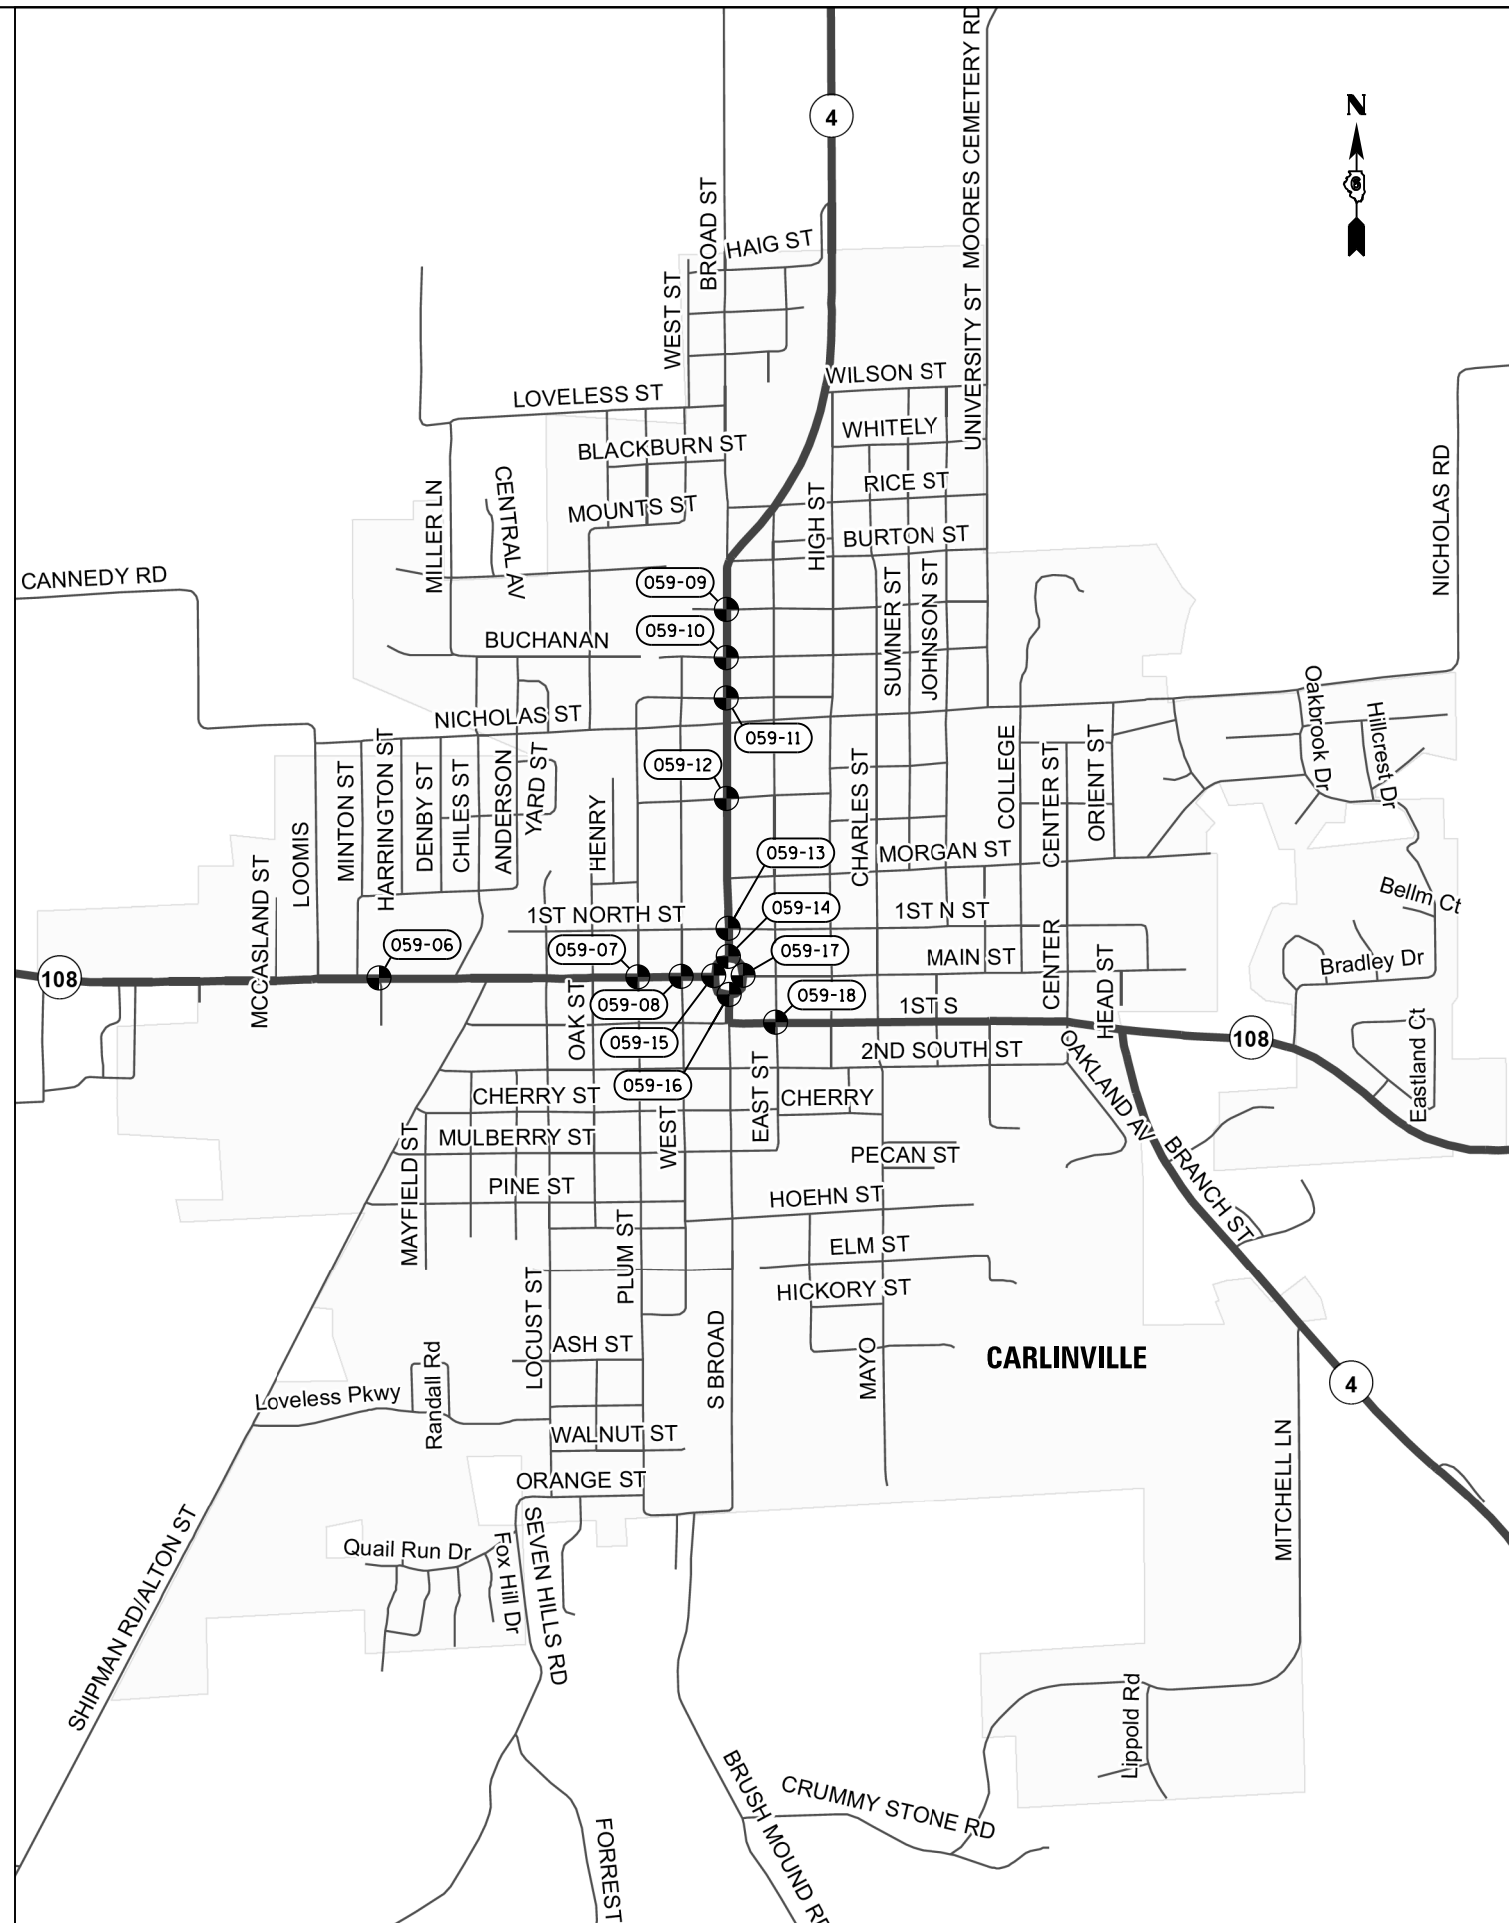

FILE NAME =	USER NAME = sparksgw	DESIGNED -	REVISED -
c:\pwork\pwork\sparksgw\10360886\0672076-sht-Location Maps_Macoupin.dgn		DRAWN -	REVISED -
Default	PLOT SCALE = 100.0000' / in.	CHECKED -	REVISED -
	PLOT DATE = Feb-04-2014 03:52:10PM	DATE -	REVISED -

STATE OF ILLINOIS
DEPARTMENT OF TRANSPORTATION

LOCATION MAP
CITY OF CARLINVILLE - MACOUPIN COUNTY

SCALE: SHEET OF SHEETS STA. TO STA.

F.A. RTE.	SECTION	COUNTY	TOTAL SHEETS	SHEET NO.
			58	34
CONTRACT NO. 72G76			ILLINOIS FED. AID PROJECT	