


CROSSWALK LOCATION

LOCATION	MARKED ROUTE(S)	COMMON NAME(S)	ORIENTATION	CROSS ROAD(S)	COMMON NAME(S)	CROSSWALK(S)
059-19	FAP 670	IL 4/MACOU PIN ST.	N-S	MUN 1170	MAPLE ST.	N & S LEGS
059-20	FAP 670	IL 4/MACOU PIN ST.	N-S	MUN 1190	OAK ST.	NORTH LEG
059-21	FAP 670	IL 4/MACOU PIN ST.	N-S	MUN 1130	WALNUT ST.	N & S LEGS
059-22	FAP 670	IL 4/MACOU PIN ST.	N-S	MUN 1140	CHESTNUT ST.	N & S LEGS
059-23	FAP 670	IL 4/MACOU PIN ST.	N-S	MUN 1160	SPRUCE ST.	N & S LEGS
059-24	FAP 325	IL 16/BROADWAY ST.	E-W	EAST OF MUN 6010	L.J. AVE.	MIDBLOCK
059-25	FAP 325	IL 16/BROADWAY ST.	E-W	MUN 1150	OREGON ST.	WEST LEG
059-26	FAP 325	IL 4/IL 16/ELM ST.	E-W	MUN 6090	ADAMS ST.	EAST LEG
• 059-27	FAP 325	IL 4/IL 16/ELM ST.	E-W	MUN 6110	CLINTON ST.	WEST LEG
• 059-28	FAP 325	IL 4/IL 16/ELM ST.	E-W	MUN 6174	FULTON ST.	WEST LEG
• 059-29	FAP 325	IL 4/IL 16/ELM ST.	E-W	MUN 6184	CLAY ST.	EAST LEG

SIGNING SCHEDULE PER LOCATION

LOCATION	SIGN PANEL - TYPE 1						
	S1-1	W11-1	W11-2	W16-7P(L)	W16-7P(R)	W16-9P	RS PANEL
059-19			4	2		2	4
059-20			1			1	
059-21							
059-22							
059-23			1			1	
059-24	3			2		1	3
059-25	3			2		1	3
059-26			4	2		2	4
• 059-27							
• 059-28							
• 059-29							

• LOCATION TO BE REMOVED

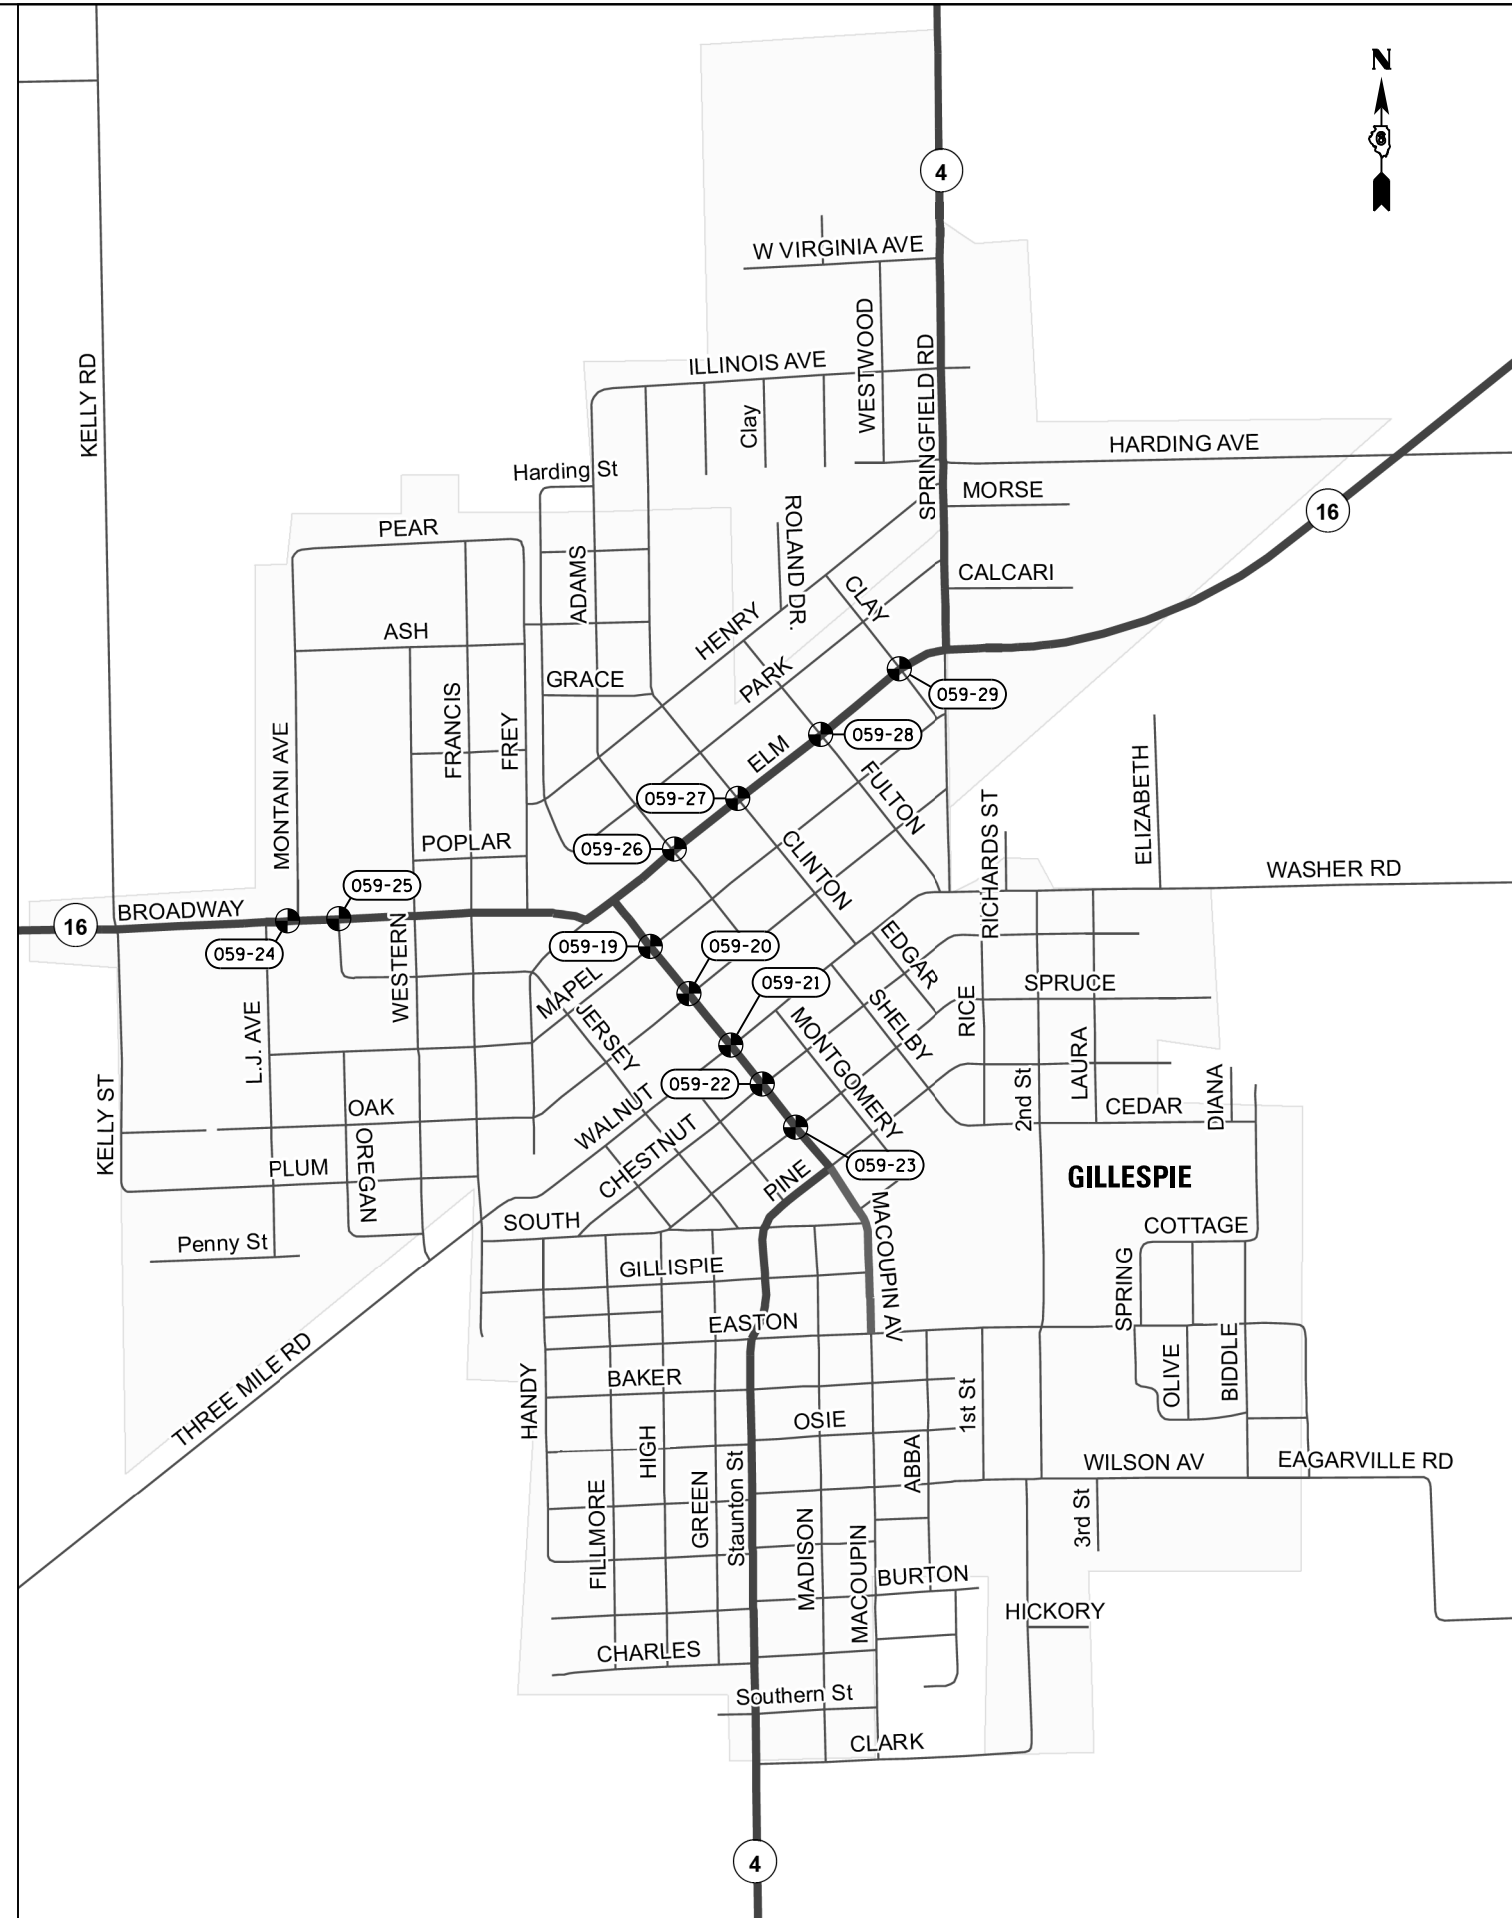

FILE NAME =	USER NAME = sparksgw	DESIGNED -	REVISED -
c:\pwork\pwork\sparksgw\0360886\0672076-sht-Location Maps_Macoupin.dgn		DRAWN -	REVISED -
Default	PLOT SCALE = 100.0000' / in.	CHECKED -	REVISED -
	PLOT DATE = Feb-04-2014 03:52:23PM	DATE -	REVISED -

**STATE OF ILLINOIS
DEPARTMENT OF TRANSPORTATION**

**LOCATION MAP
CITY OF GILLESPIE - MACOUPIN COUNTY**

SCALE: SHEET OF SHEETS STA. TO STA.

F.A. RTE.	SECTION	COUNTY	TOTAL SHEETS	SHEET NO.
			58	35
CONTRACT NO. 72G76			ILLINOIS FED. AID PROJECT	