


CROSSWALK LOCATION

LOCATION	MARKED ROUTE(S)	COMMON NAME(S)	ORIENTATION	CROSS ROAD(S)	COMMON NAME(S)	CROSSWALK(S)
059-31	FAS 728	IL 138/MAIN ST.	E-W	MUN 1110	2ND SOUTH ST.	SW-NE

SIGNING SCHEDULE PER LOCATION

LOCATION	SIGN PANEL - TYPE 1						
	S1-1	W11-1	W11-2	W16-7P(L)	W16-7P(R)	W16-9P	RS PANEL
059-31							

• LOCATION OMITTED DUE TO EXISTING R.O.W. LIMITS. LOCATION TO BE ADDRESSED AT A LATER DATE.

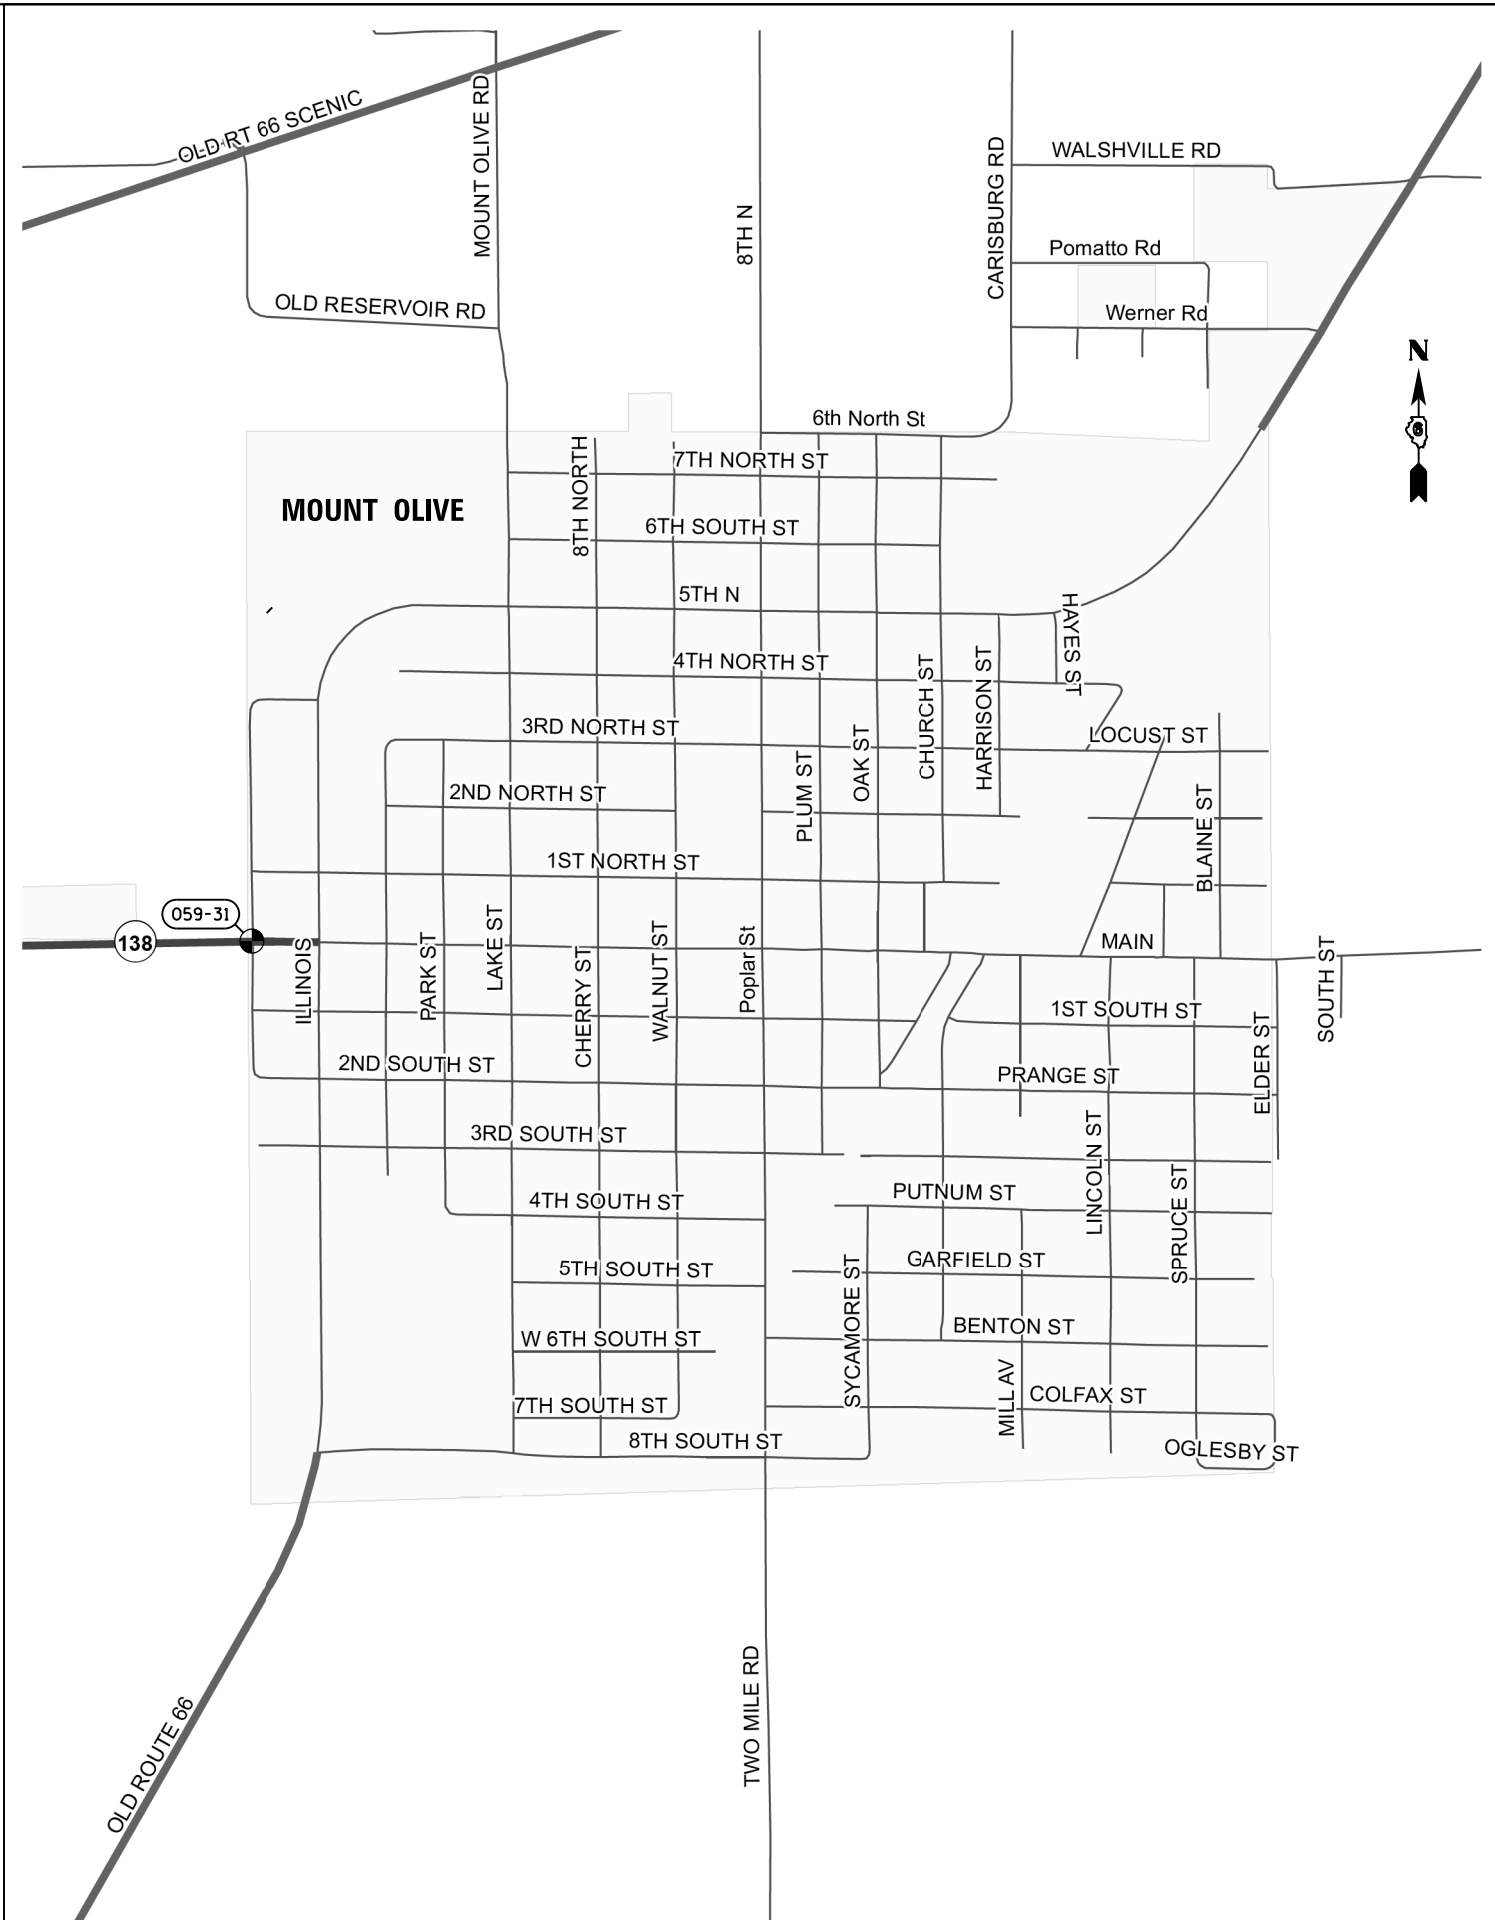

FILE NAME =	USER NAME = sparksgw	DESIGNED -	REVISED -
c:\pwork\work\pwork\sparksgw\10360886\0672076-shr-Location Maps_Macoupin.dgn		DRAWN -	REVISED -
Default	PLOT SCALE = 100.0000' / 1in.	CHECKED -	REVISED -
	PLOT DATE = Feb-04-2014 03:52:42PM	DATE -	REVISED -

**STATE OF ILLINOIS
DEPARTMENT OF TRANSPORTATION**

**LOCATION MAP
CITY OF MOUNT OLIVE - MACOUPIN COUNTY**

SCALE: SHEET OF SHEETS STA. TO STA.

F.A. RTE.	SECTION	COUNTY	TOTAL SHEETS	SHEET NO.
			58	37
ILLINOIS FED. AID PROJECT			CONTRACT NO. 72G76	