


CROSSWALK LOCATION

LOCATION	MARKED ROUTE(S)	COMMON NAME(S)	ORIENTATION	CROSS ROAD(S)	COMMON NAME(S)	CROSSWALK(S)
068-01	FAP 325	IL 16/STATE ST.	N-S	MUN 8050	CEDAR ST.	N & S LEGS
068-02	FAP 325	IL 16/STATE ST.	N-S	MUN 6020	PINE ST.	N & S LEGS
068-03	FAP 325	IL 16/STATE ST.	N-S	MUN 8090	MAPLE ST.	NORTH LEG
068-04	FAS 723	OBERLE ST.	E-W	MUN 8050	CEDAR ST.	WEST LEG
068-05	FAS 723	MADISON ST.	E-W	MUN 6020	PINE ST.	WEST LEG

SIGNING SCHEDULE PER LOCATION

LOCATION	SIGN PANEL - TYPE 1						
	S1-1	W11-1	W11-2	W16-7P(L)	W16-7P(R)	W16-9P	RS PANEL
068-01			4	2		2	4
068-02			2	1		1	2
068-03	3		2	2		1	3
068-04	3		2	2		1	3

- ADD SIGNING FOR WESTBOUND TRAFFIC ONLY.

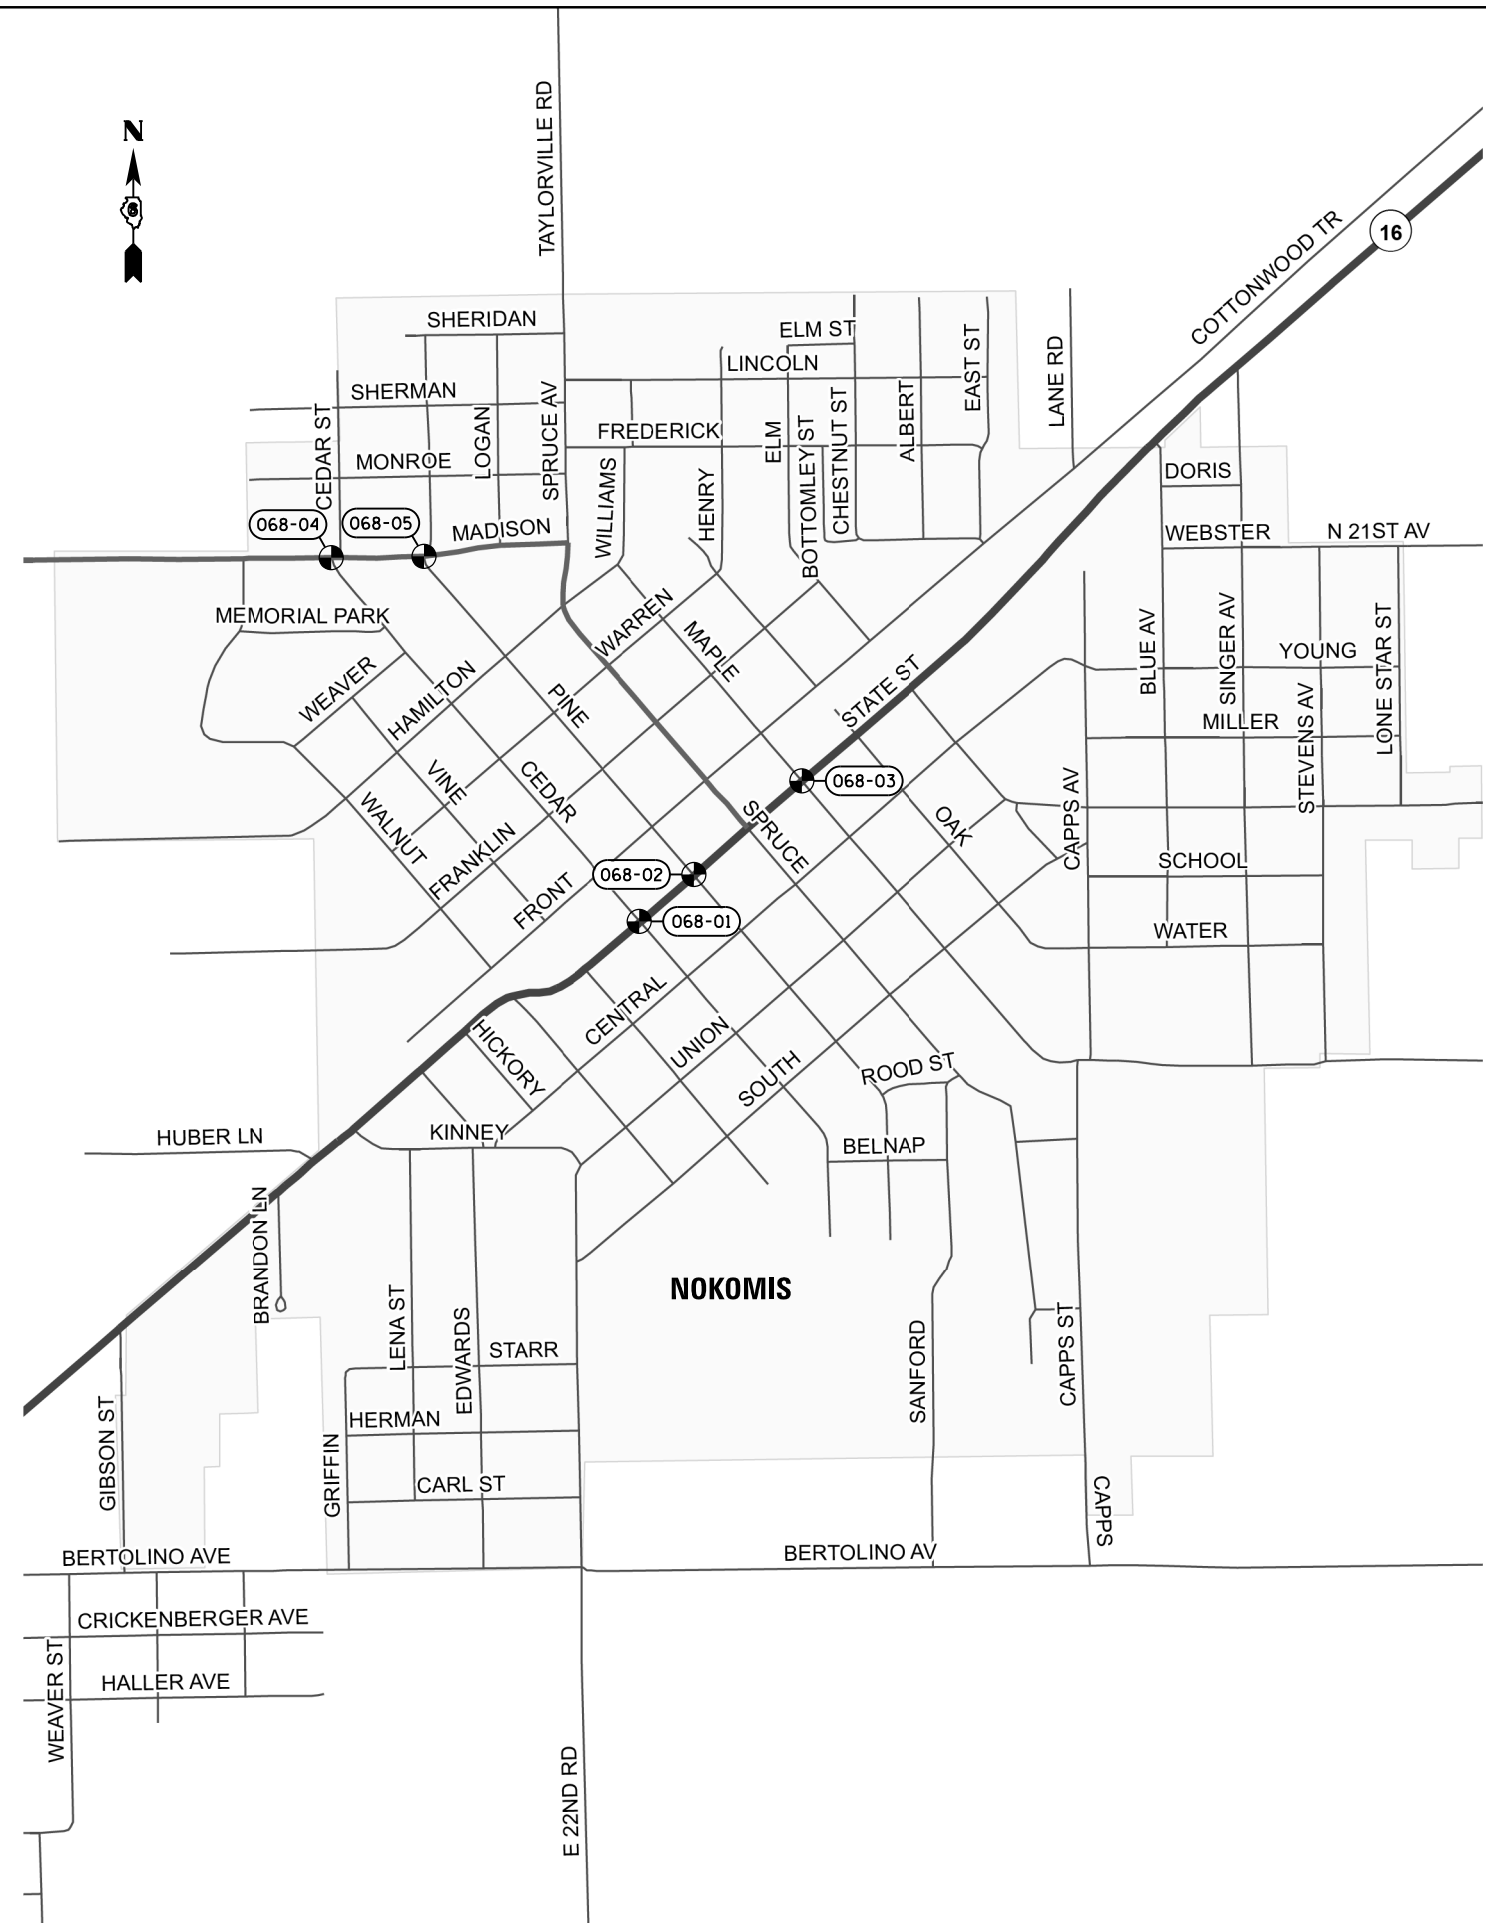

FILE NAME =	USER NAME = sparksgw	DESIGNED -	REVISED -
c:\pwork\work\pwork\sparksgw\10360886\0672076-sht-Location Maps_Montgomery.dgn		DRAWN -	REVISED -
Default	PLOT SCALE = 100.0000' / 1in.	CHECKED -	REVISED -
	PLOT DATE = Feb-04-2014 03:53:44PM	DATE -	REVISED -

**STATE OF ILLINOIS
DEPARTMENT OF TRANSPORTATION**

**LOCATION MAP
CITY OF NOKOMIS - MONTGOMERY COUNTY**

SCALE: SHEET OF SHEETS STA. TO STA.

F.A. RTE.	SECTION	COUNTY	TOTAL SHEETS	SHEET NO.
			58	43
CONTRACT NO. 72G76			ILLINOIS FED. AID PROJECT	