


CROSSWALK LOCATION

LOCATION	MARKED ROUTE(S)	COMMON NAME(S)	ORIENTATION	CROSS ROAD(S)	COMMON NAME(S)	CROSSWALK(S)
068-06	FAP 714	IL 48/O'BANNON ST.	N-S	MUN 3050	EAST ST.	NORTH LEG
068-07	FAP 714	IL 48/O'BANNON ST.	N-S	MUN 3030	BROAD ST.	NORTH LEG
068-08	FAP 714	IL 48/O'BANNON ST.	N-S	MUN 3010A	SPARKS ST.	NORTH LEG

SIGNING SCHEDULE PER LOCATION

LOCATION	SIGN PANEL - TYPE 1						
	S1-1	W11-1	W11-2	W16-7P(L)	W16-7P(R)	W16-9P	RS PANEL
068-06			4	2		2	4
068-07			4	2		2	4
068-08			4	2		2	4

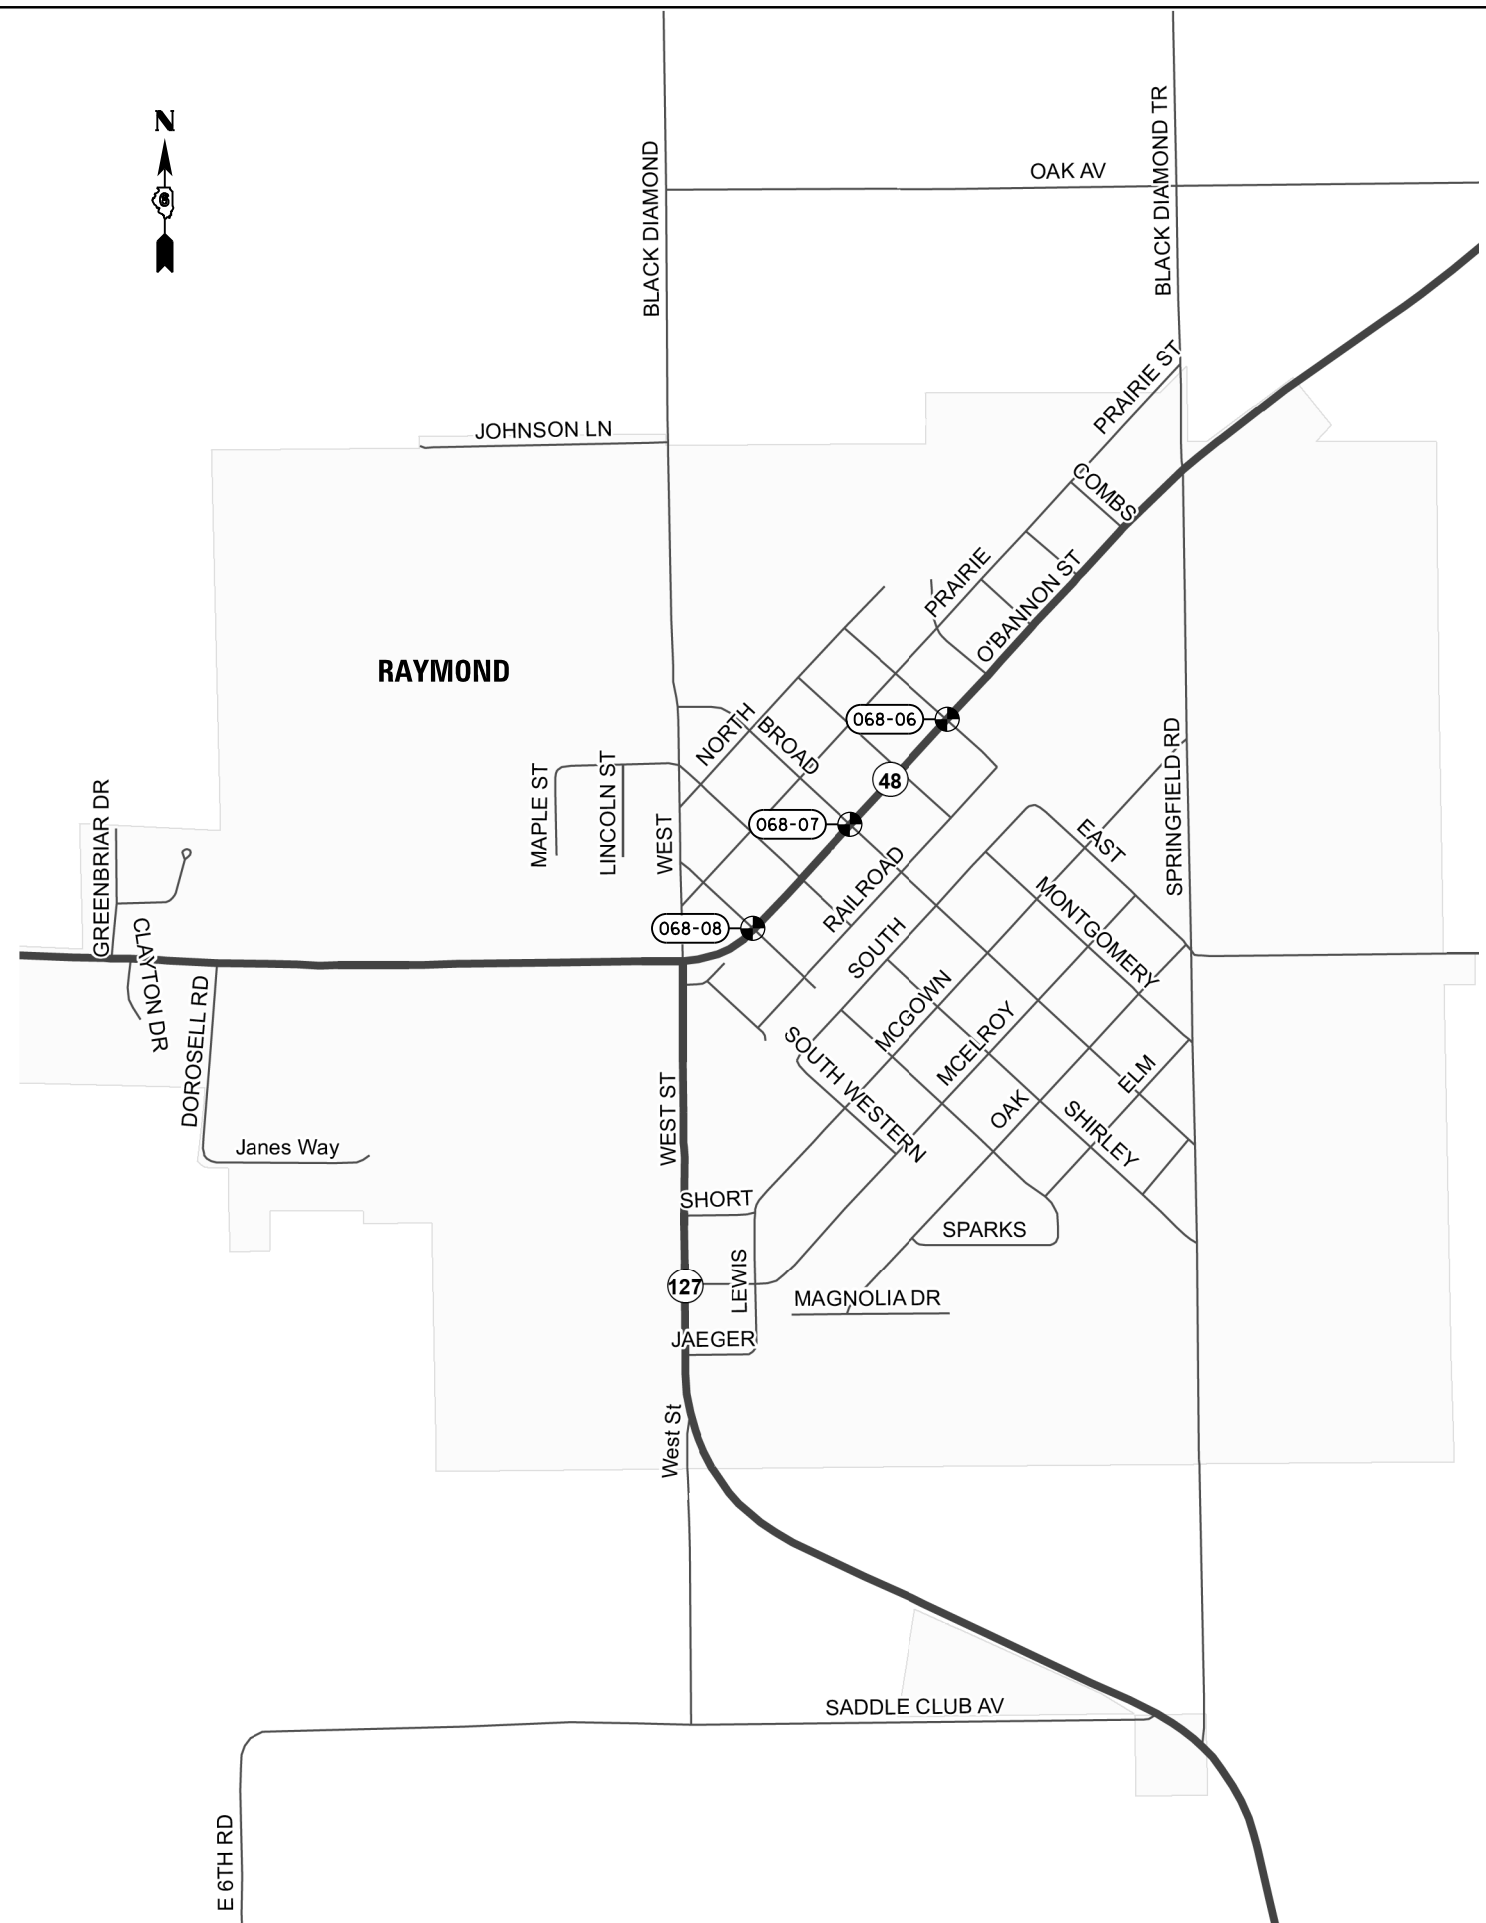

FILE NAME =	USER NAME = sparksgw	DESIGNED -	REVISED -
c:\pwork\pwork\sparksgw\10360886\0672076-sht-Location Maps_Montgomery.dgn		DRAWN -	REVISED -
Default	PLOT SCALE = 100.0000' / in.	CHECKED -	REVISED -
	PLOT DATE = Feb-04-2014 03:53:52PM	DATE -	REVISED -

**STATE OF ILLINOIS
DEPARTMENT OF TRANSPORTATION**

**LOCATION MAP
VILLAGE OF RAYMOND - MONTGOMERY COUNTY**

SCALE: SHEET OF SHEETS STA. TO STA.

F.A. RTE.	SECTION	COUNTY	TOTAL SHEETS	SHEET NO.
			58	44
ILLINOIS FED. AID PROJECT			CONTRACT NO. 72G76	