


CROSSWALK LOCATION

LOCATION	MARKED ROUTE(S)	COMMON NAME(S)	ORIENTATION	CROSS ROAD(S)	COMMON NAME(S)	CROSSWALK(S)
069-01	FAP 614	IL 78/WALNUT ST.	E-W	MUN 5640 FAU 8188	N. CHURCH ST. S. CHURCH ST.	WEST LEG
069-02	FAP 614	IL 78/WALNUT ST.	E-W	MUN 5075	KELLY ST.	N/A

SIGNING SCHEDULE PER LOCATION

LOCATION	SIGN PANEL - TYPE 1						RS PANEL
	S1-1	W11-1	W11-2	W16-7P(L)	W16-7P(R)	W16-9P	
069-01	4			2		2	4
069-02			4	2		2	4

• SIGNING ONLY AT THIS LOCATION.

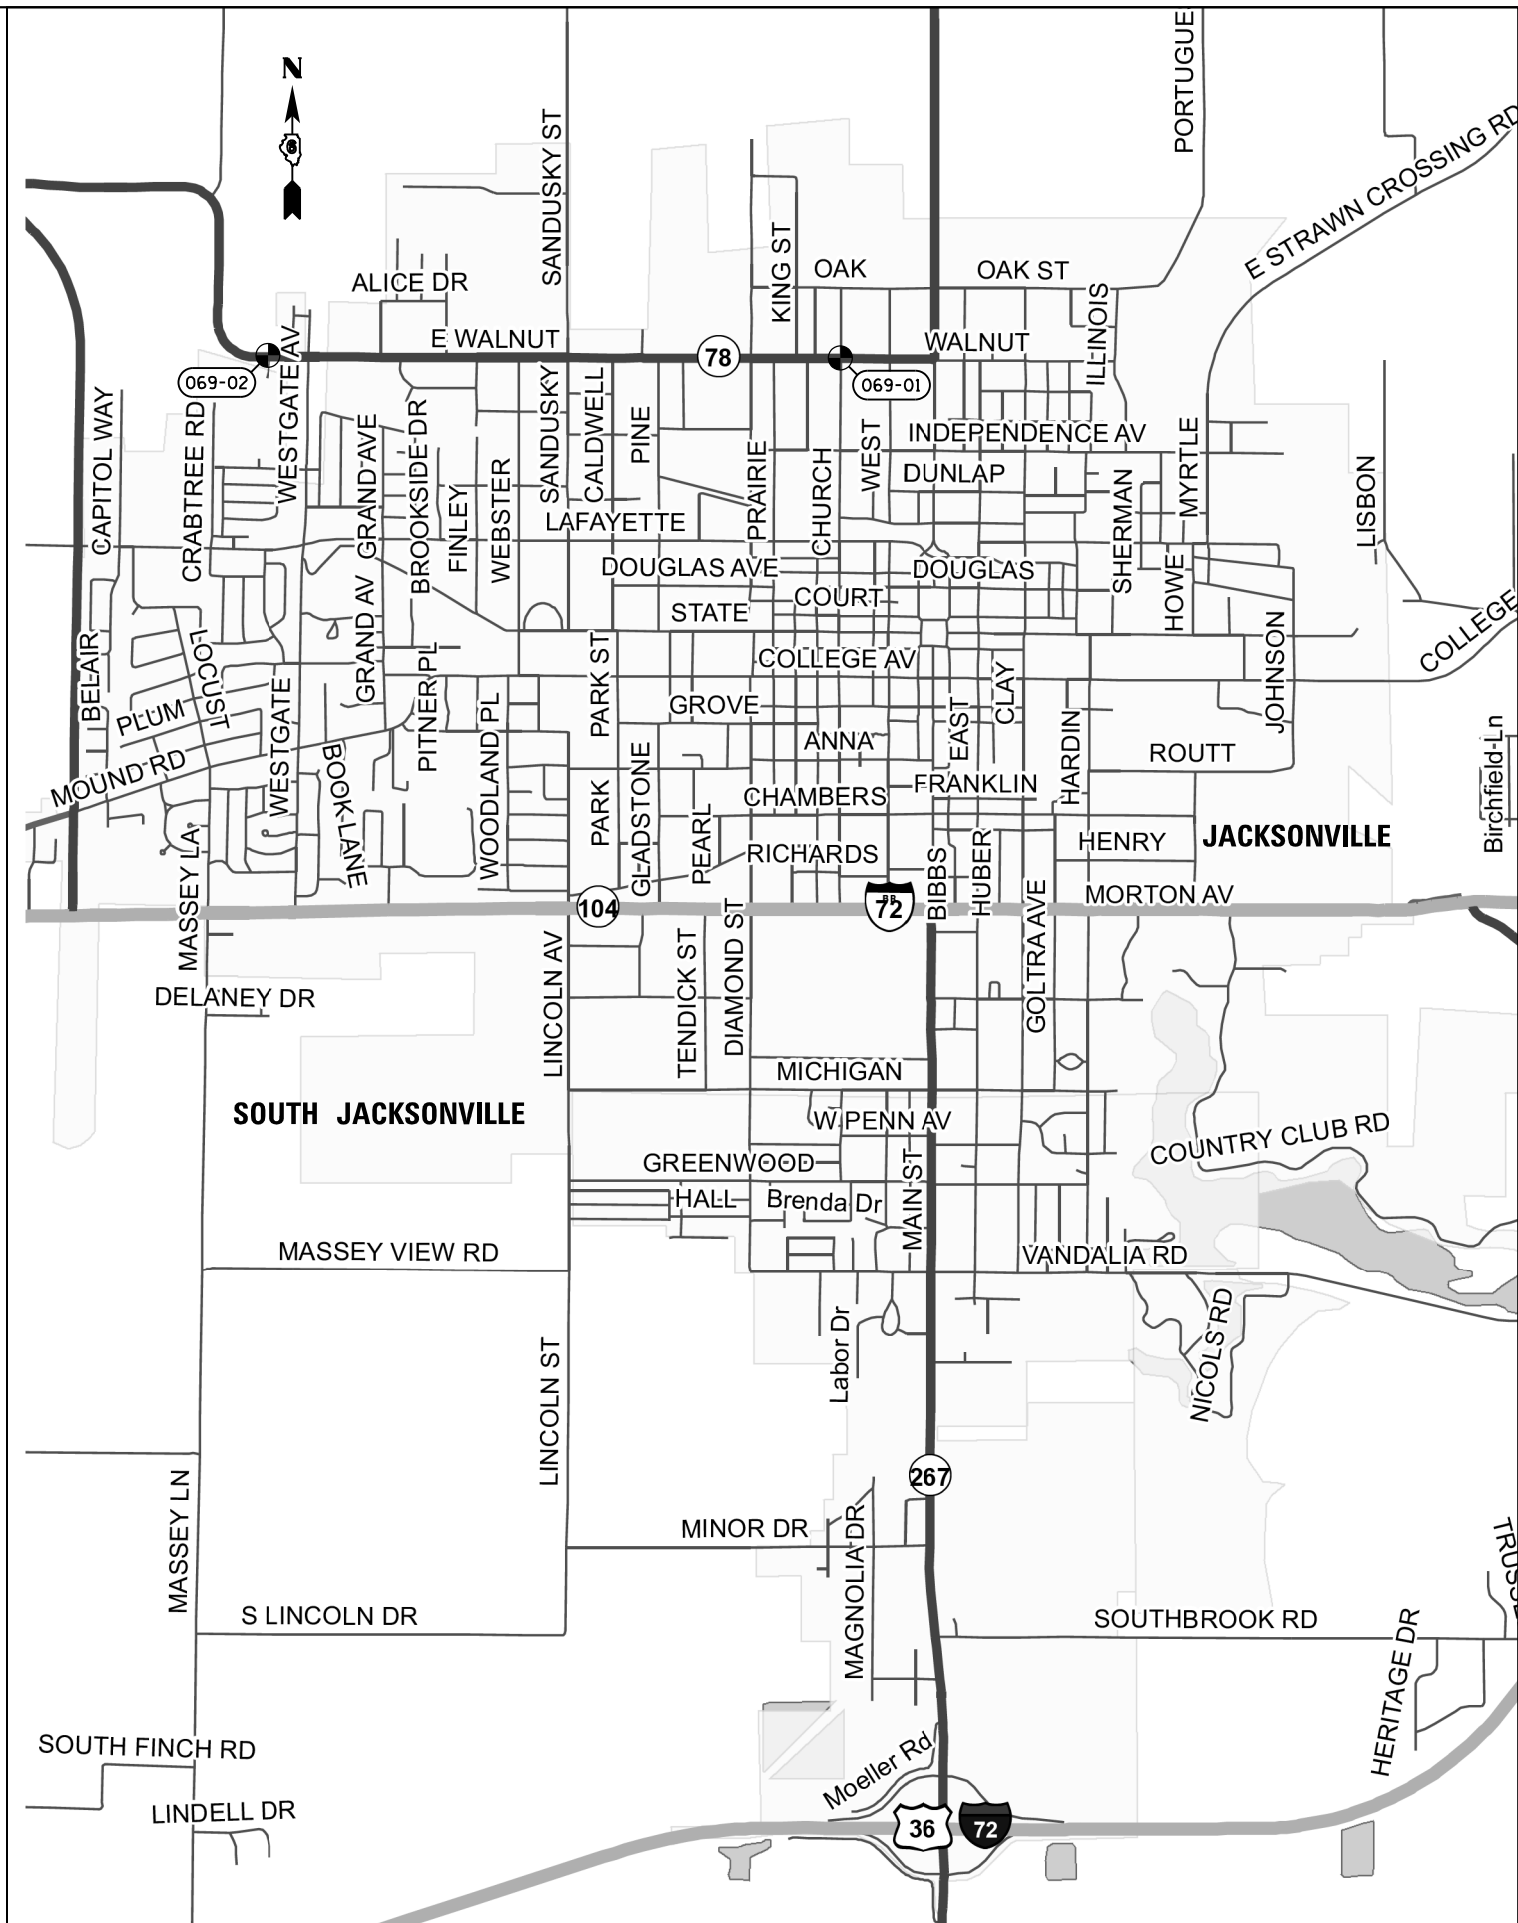

FILE NAME =	USER NAME = sparksgw	DESIGNED -	REVISED -
c:\pw\work\p\idot\sparksgw\10360886\0672076-sht-Location Maps_Morgan.dgn		DRAWN -	REVISED -
Default	PLOT SCALE = 100.0000' / in.	CHECKED -	REVISED -
	PLOT DATE = Feb-04-2014 03:54:02PM	DATE -	REVISED -

**STATE OF ILLINOIS
DEPARTMENT OF TRANSPORTATION**

**LOCATION MAP
CITY OF JACKSONVILLE - MORGAN COUNTY**

SCALE: SHEET OF SHEETS STA. TO STA.

F.A. RTE.	SECTION	COUNTY	TOTAL SHEETS	SHEET NO.
			58	45
CONTRACT NO. 72G76			ILLINOIS FED. AID PROJECT	