


CROSSWALK LOCATION

LOCATION	MARKED ROUTE(S)	COMMON NAME(S)	ORIENTATION	CROSS ROAD(S)	COMMON NAME(S)	CROSSWALK(S)
075-01	FAP 554	IL 107/FEDERAL ST.	N-S	MUN 1060	WALNUT ST.	SOUTH LEG
075-02	FAP 554	IL 107/PURPLE MARTIN BLVD.	E-W	MUN 6070	STANFORD ST.	E & W LEGS
075-03	FAP 554	IL 107/PURPLE MARTIN BLVD.	E-W	WEST OF MUN 6070	STANFORD ST.	MIDBLOCK
075-04	FAP 554	IL 107/PURPLE MARTIN BLVD.	E-W	MUN 6060	COREY ST.	EAST LEG

SIGNING SCHEDULE PER LOCATION

LOCATION	SIGN PANEL - TYPE 1						
	S1-1	W11-1	W11-2	W16-7P(L)	W16-7P(R)	W16-9P	RS PANEL
075-01	4			2		2	4
075-02			3	2		1	3
075-03			2	2			2
075-04			3	2		1	3

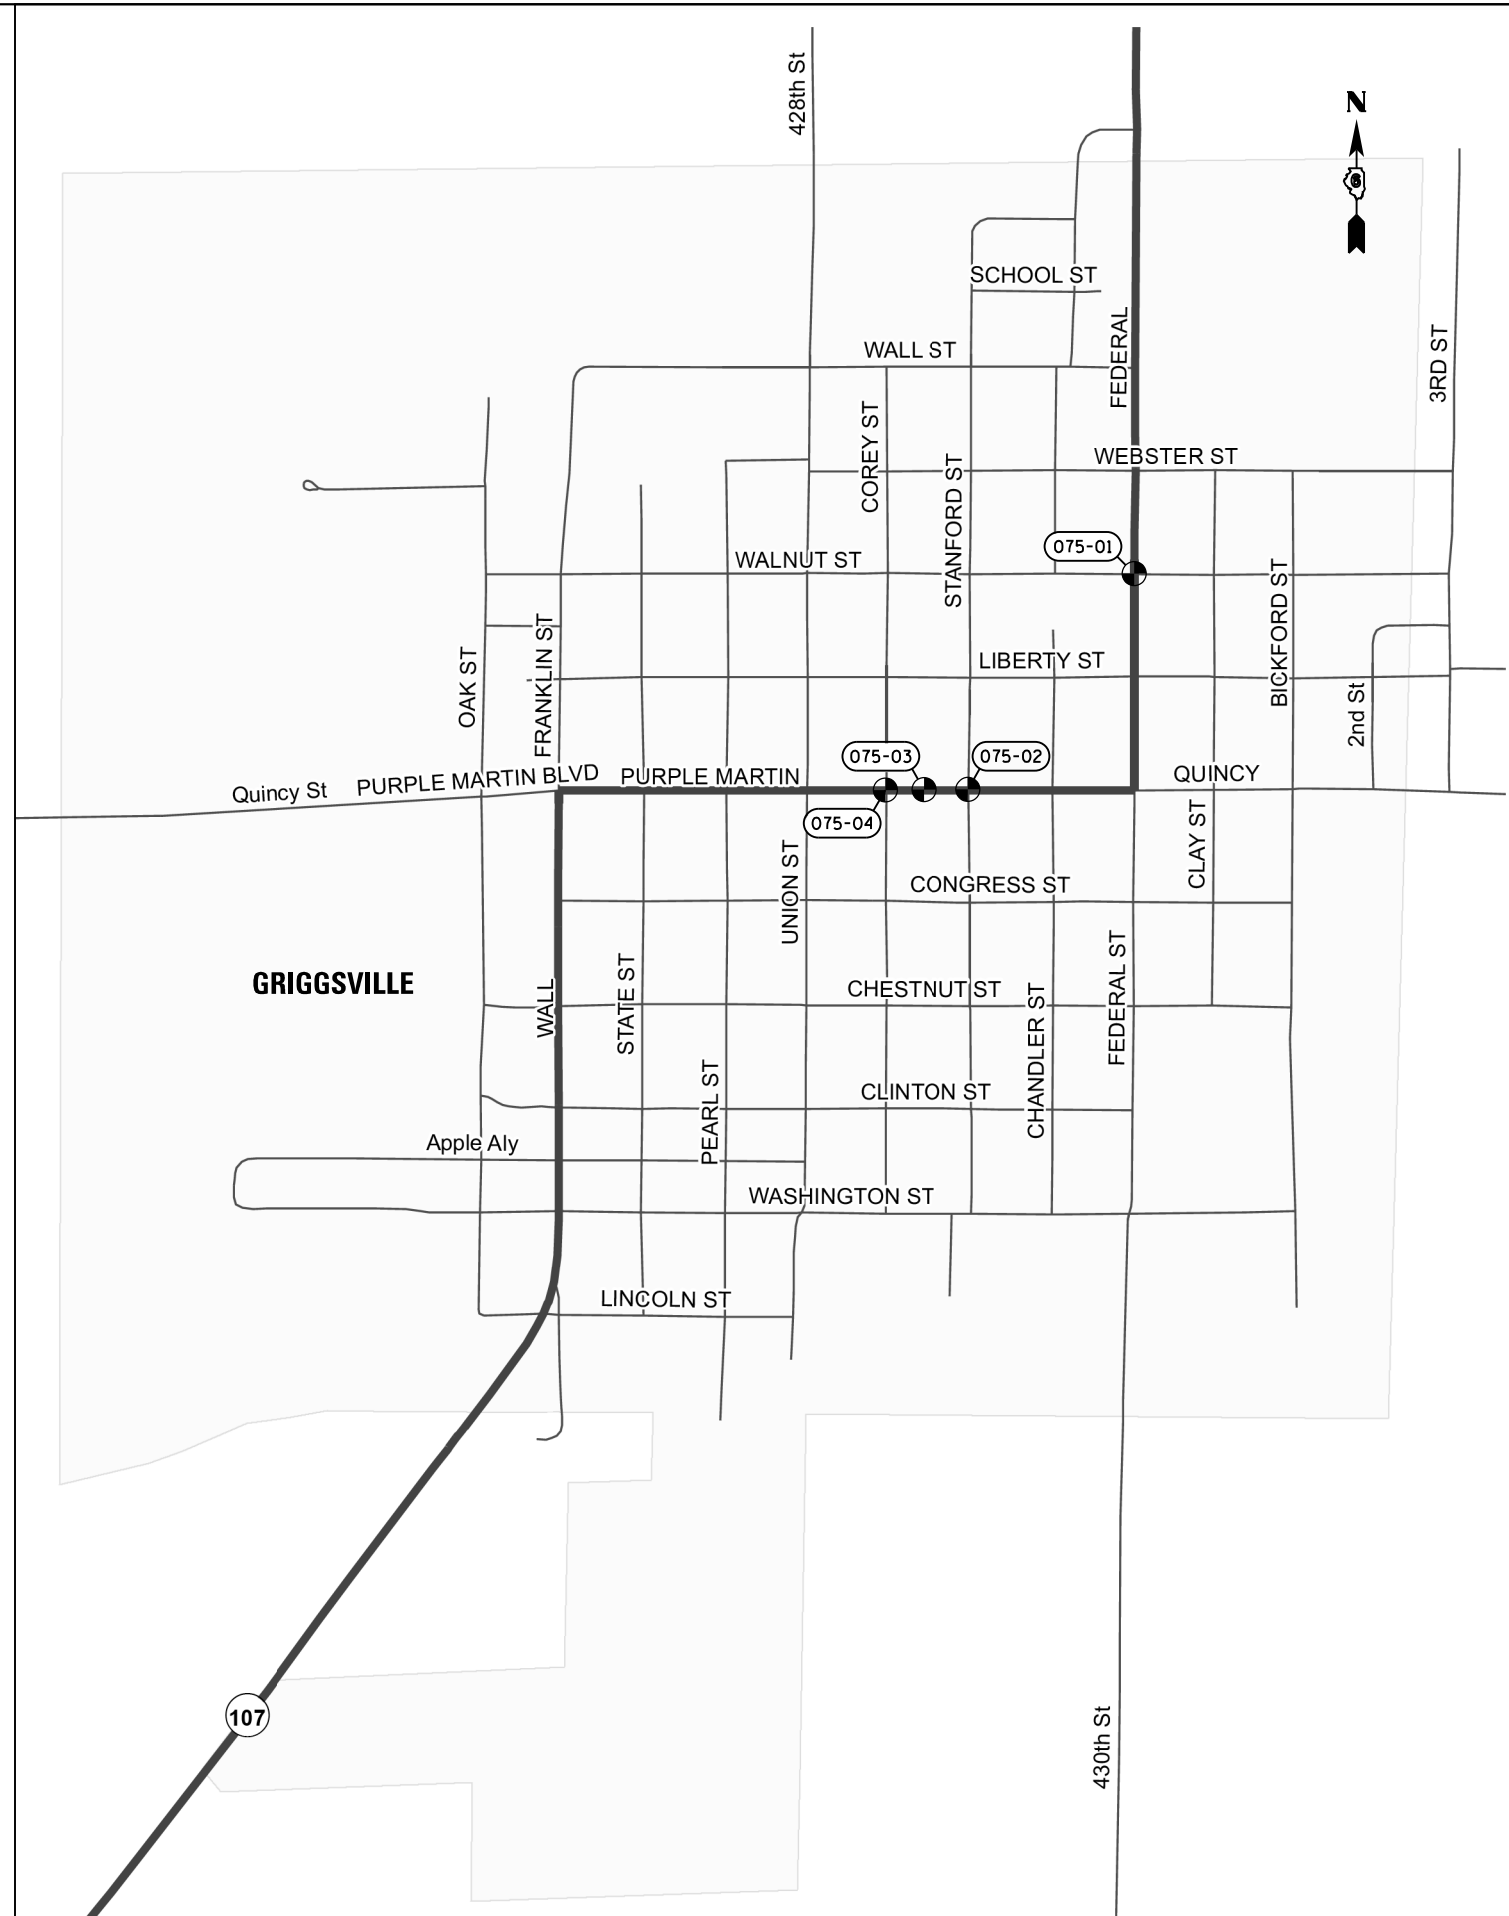

FILE NAME =	USER NAME = sparksgw	DESIGNED -	REVISED -
ct:\pw\work\p\idot\sparksgw\10360886\0672076-shr-Location Maps\Pike.dgn		DRAWN -	REVISED -
Default	PLOT SCALE = 100.0000' / in.	CHECKED -	REVISED -
	PLOT DATE = Feb-04-2014 03:54:38PM	DATE -	REVISED -

**STATE OF ILLINOIS
DEPARTMENT OF TRANSPORTATION**

**LOCATION MAP
CITY OF GRIGGSVILLE - PIKE COUNTY**

SCALE: SHEET OF SHEETS STA. TO STA.

F.A. RTE.	SECTION	COUNTY	TOTAL SHEETS	SHEET NO.
VAR	.	.	58	48
CONTRACT NO. 72G76			ILLINOIS FED. AID PROJECT	