


**CROSSWALK LOCATION**

LOCATION	MARKED ROUTE(S)	COMMON NAME(S)	ORIENTATION	CROSS ROAD(S)	COMMON NAME(S)	CROSSWALK(S)
084-06	FAP 658	IL 29/WALNUT ST.	N-S	MUN 1690A	ELLIOT AVE.	N & S LEGS
084-07	FAP 658	IL 29/WALNUT ST.	N-S	MUN 1700B	CALHOUN ST.	N & S LEGS
084-08	FAP 658	IL 29/WALNUT ST.	N-S	MUN 1750A	MILLER ST.	N & S LEGS
084-09	FAP 658	IL 29/WALNUT ST.	N-S	MUN 1770	REYNOLDS ST.	N & S LEGS
084-10	FAP 67	IL 97/MADISON ST.	W-E	FAU 8018	RUTLEDGE ST.	WEST LEG
084-11	FAP 67	IL 97/MADISON ST.	W-E	MUN 7950C	KLEIN ST.	WEST LEG
084-12	FAP 67 ALT 17.94	IL 97/JEFFERSON ST.	E-W	EAST OF FAU 8029	7TH ST.	MIDBLOCK

**SIGNING SCHEDULE PER LOCATION**

LOCATION	SIGN PANEL - TYPE 1						
	S1-1	W11-1	W11-2	W16-7P(L)	W16-7P(R)	W16-9P	RS PANEL
084-06	3			2		1	3
084-07	3			2		1	3
084-08			4	2		2	4
084-09			4	2		2	4
084-10			4	1	1	2	4
084-11			4	1	1	2	4
084-12			4	1	1	2	

• SIGNING ONLY AT THIS LOCATION.

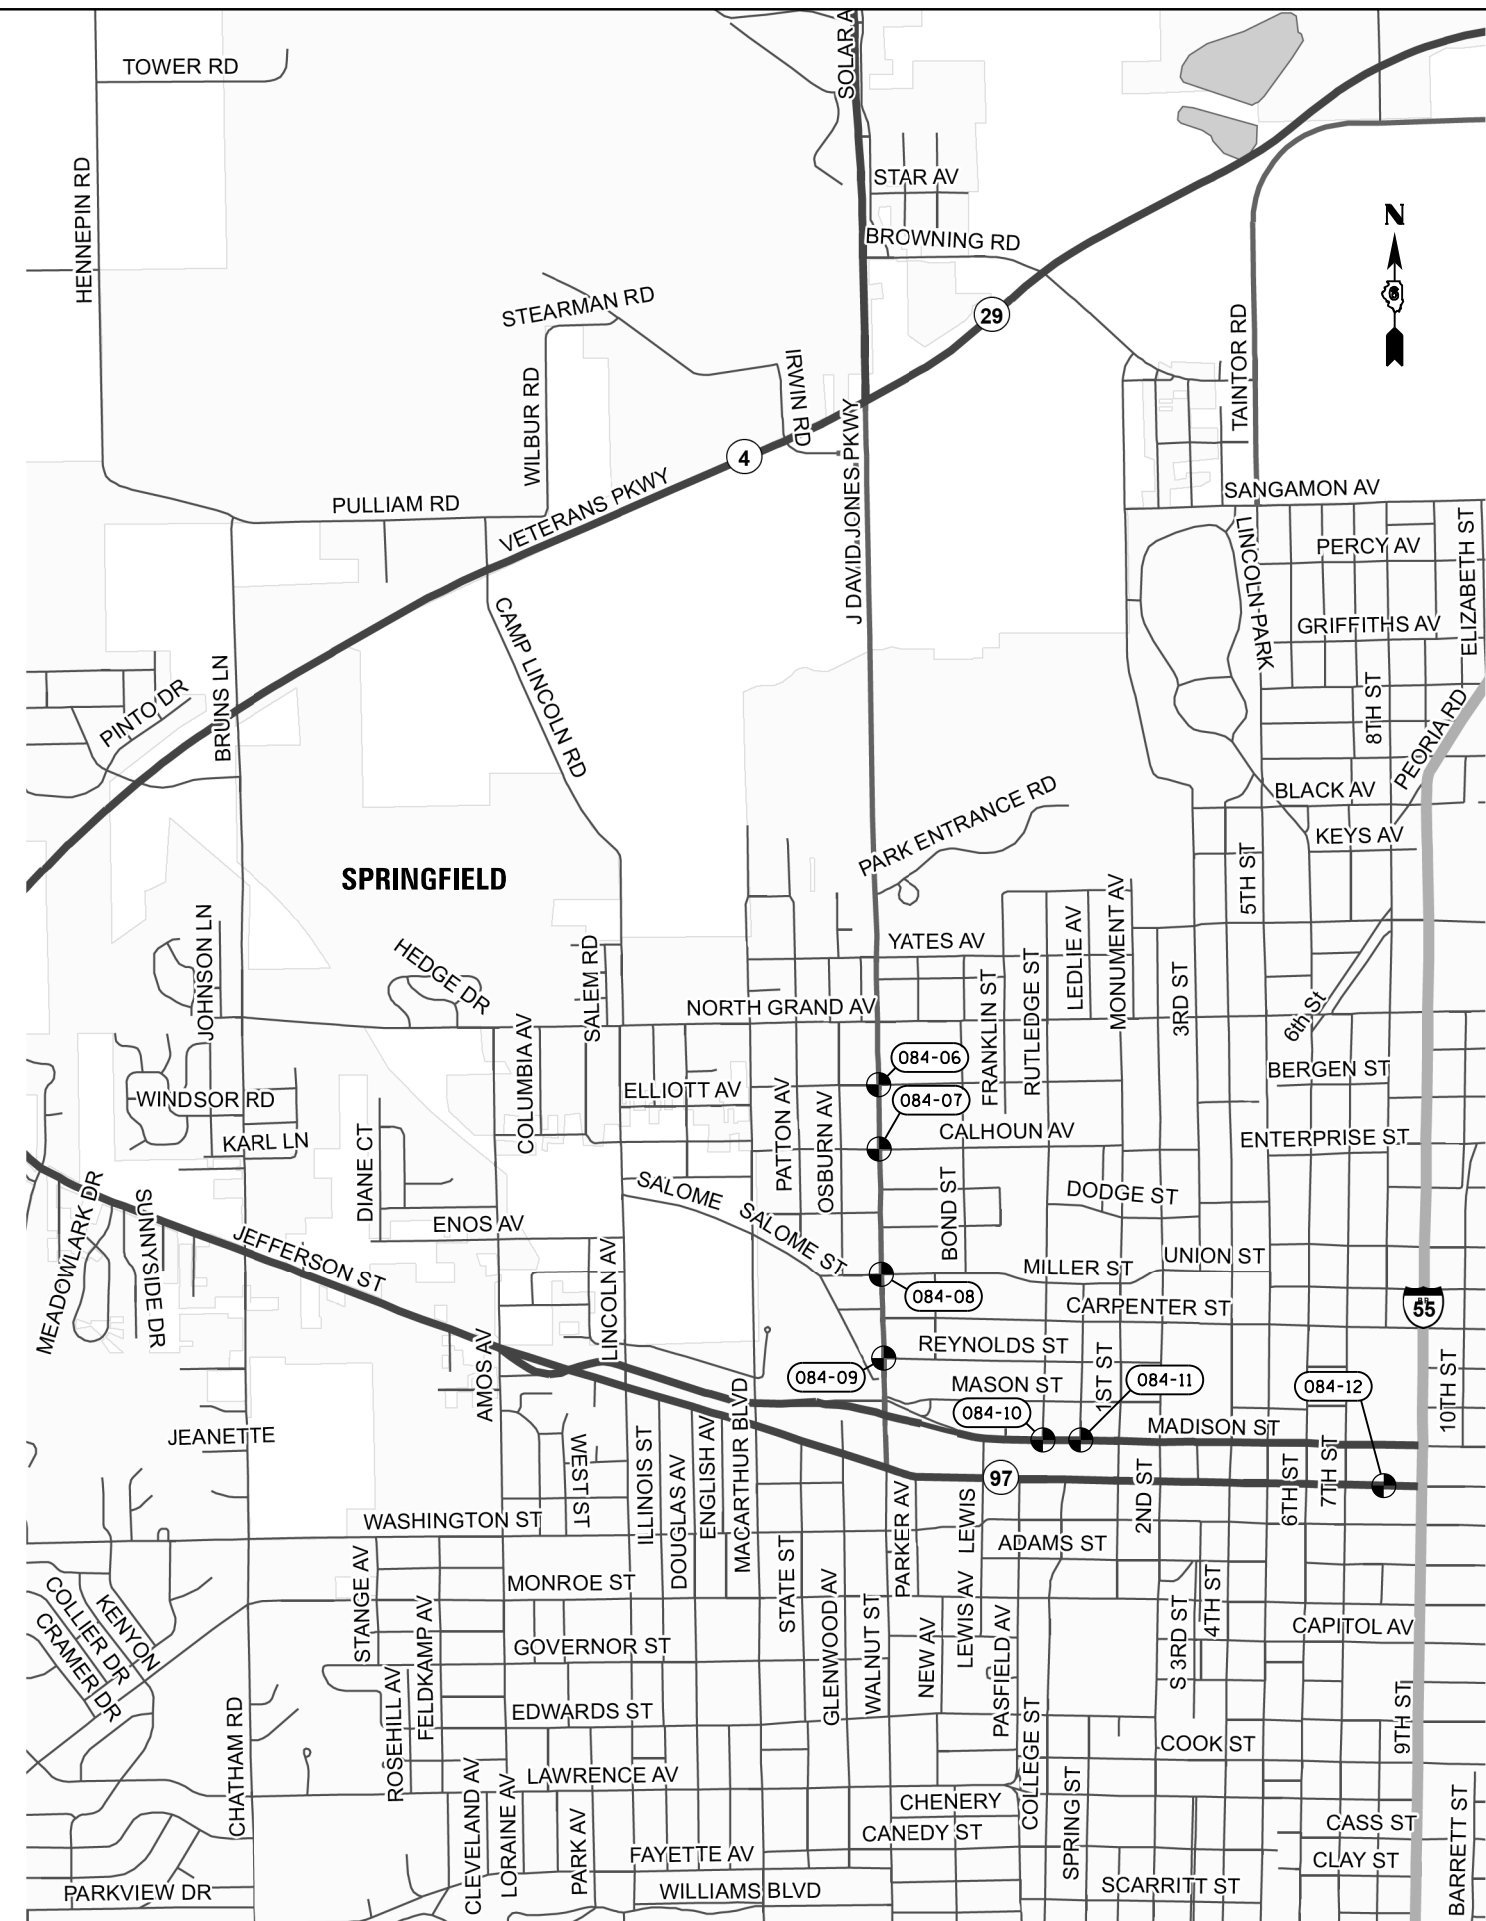

FILE NAME =	USER NAME = sparksgw	DESIGNED -	REVISED -
c:\pwork\pwork\sparksgw\10360886\0672076-sht-Location Maps-Sangamon.dgn		DRAWN -	REVISED -
Default	PLOT SCALE = 100.0000' / in.	CHECKED -	REVISED -
	PLOT DATE = Feb-04-2014 03:55:36PM	DATE -	REVISED -

**STATE OF ILLINOIS  
DEPARTMENT OF TRANSPORTATION**

**LOCATION MAP  
CITY OF SPRINGFIELD - SANGAMON COUNTY**

SCALE: SHEET OF SHEETS STA. TO STA.

F.A. RTE.	SECTION	COUNTY	TOTAL SHEETS	SHEET NO.
VAR	.	.	58	54
CONTRACT NO. 72G76			ILLINOIS FED. AID PROJECT	