


CROSSWALK LOCATION

LOCATION	MARKED ROUTE(S)	COMMON NAME(S)	ORIENTATION	CROSS ROAD(S)	COMMON NAME(S)	CROSSWALK(S)
085-02	FAP 317	US 24/CONGRESS ST.	N-S	MUN 1140	MADISON ST.	SOUTH LEG
085-03	FAP 317	US 24/CONGRESS ST.	N-S	MUN 1110	LAFAYETTE ST.	N & S LEGS
085-04	FAP 317	US 24/CONGRESS ST.	N-S	MUN 1100	WASHINGTON ST.	N & S LEGS
085-05	FAP 317	US 24/CONGRESS ST.	N-S	MUN 1060	JEFFERSON ST.	N & S LEGS

SIGNING SCHEDULE PER LOCATION

LOCATION	SIGN PANEL - TYPE 1						
	S1-1	W11-1	W11-2	W16-7P(L)	W16-7P(R)	W16-9P	RS PANEL
085-02			4	2		2	4
085-03			3	2		1	3
085-04			3	2		1	3
085-05	4			2		2	4

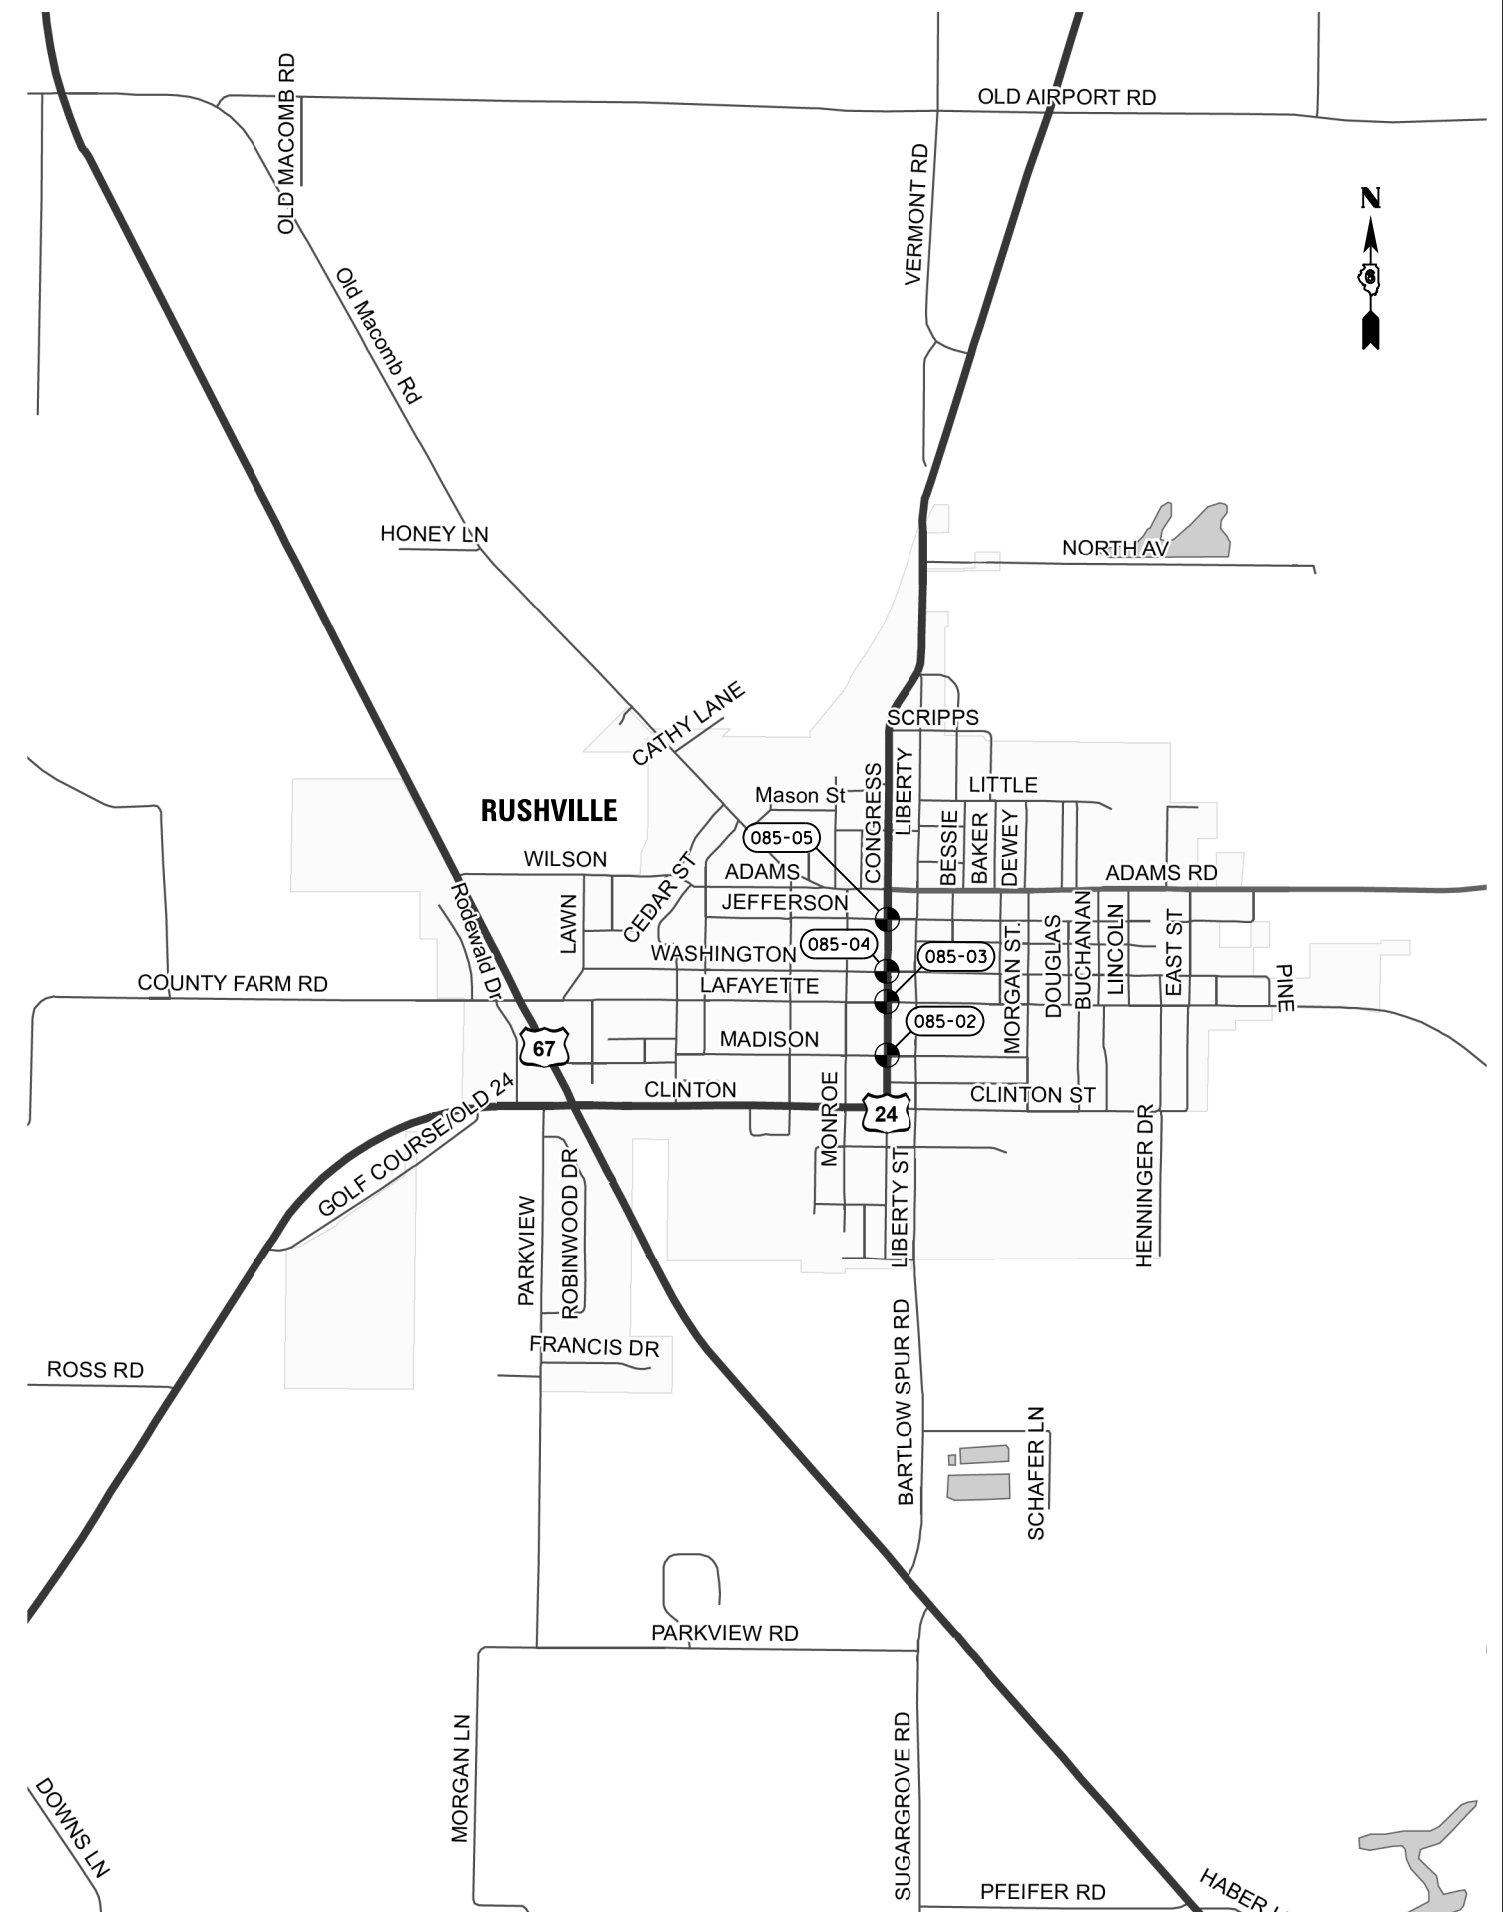

FILE NAME =	USER NAME = sparksgw	DESIGNED -	REVISED -
c:\pwork\pwork\sparksgw\0360886\0672076-sht-Location Maps-Schuyler.dgn		DRAWN -	REVISED -
Default	PLOT SCALE = 100.0000' / in.	CHECKED -	REVISED -
	PLOT DATE = Feb-04-2014 03:56:00PM	DATE -	REVISED -

**STATE OF ILLINOIS
DEPARTMENT OF TRANSPORTATION**

**LOCATION MAP
CITY OF RUSHVILLE - SCHUYLER COUNTY**

SCALE: SHEET OF SHEETS STA. TO STA.

F.A. RTE.	SECTION	COUNTY	TOTAL SHEETS	SHEET NO.
			58	56
CONTRACT NO. 72G76			ILLINOIS FED. AID PROJECT	