


**CROSSWALK LOCATION**

LOCATION	MARKED ROUTE(S)	COMMON NAME(S)	ORIENTATION	CROSS ROAD(S)	COMMON NAME(S)	CROSSWALK(S)
086-01	FAP 562	IL 100/BLUFF ST.	N-S	MUN 1010	CHARLES ST.	SOUTH LEG
086-02	FAP 562	IL 100/BLUFF ST.	N-S	MUN 1000	NORTH ST.	NORTH LEG

**SIGNING SCHEDULE PER LOCATION**

LOCATION	SIGN PANEL - TYPE 1						
	S1-1	W11-1	W11-2	W16-7P(L)	W16-7P(R)	W16-9P	RS PANEL
086-01						1	2
086-02	3			2		1	3

- SIGNING ONLY AT THIS LOCATION.

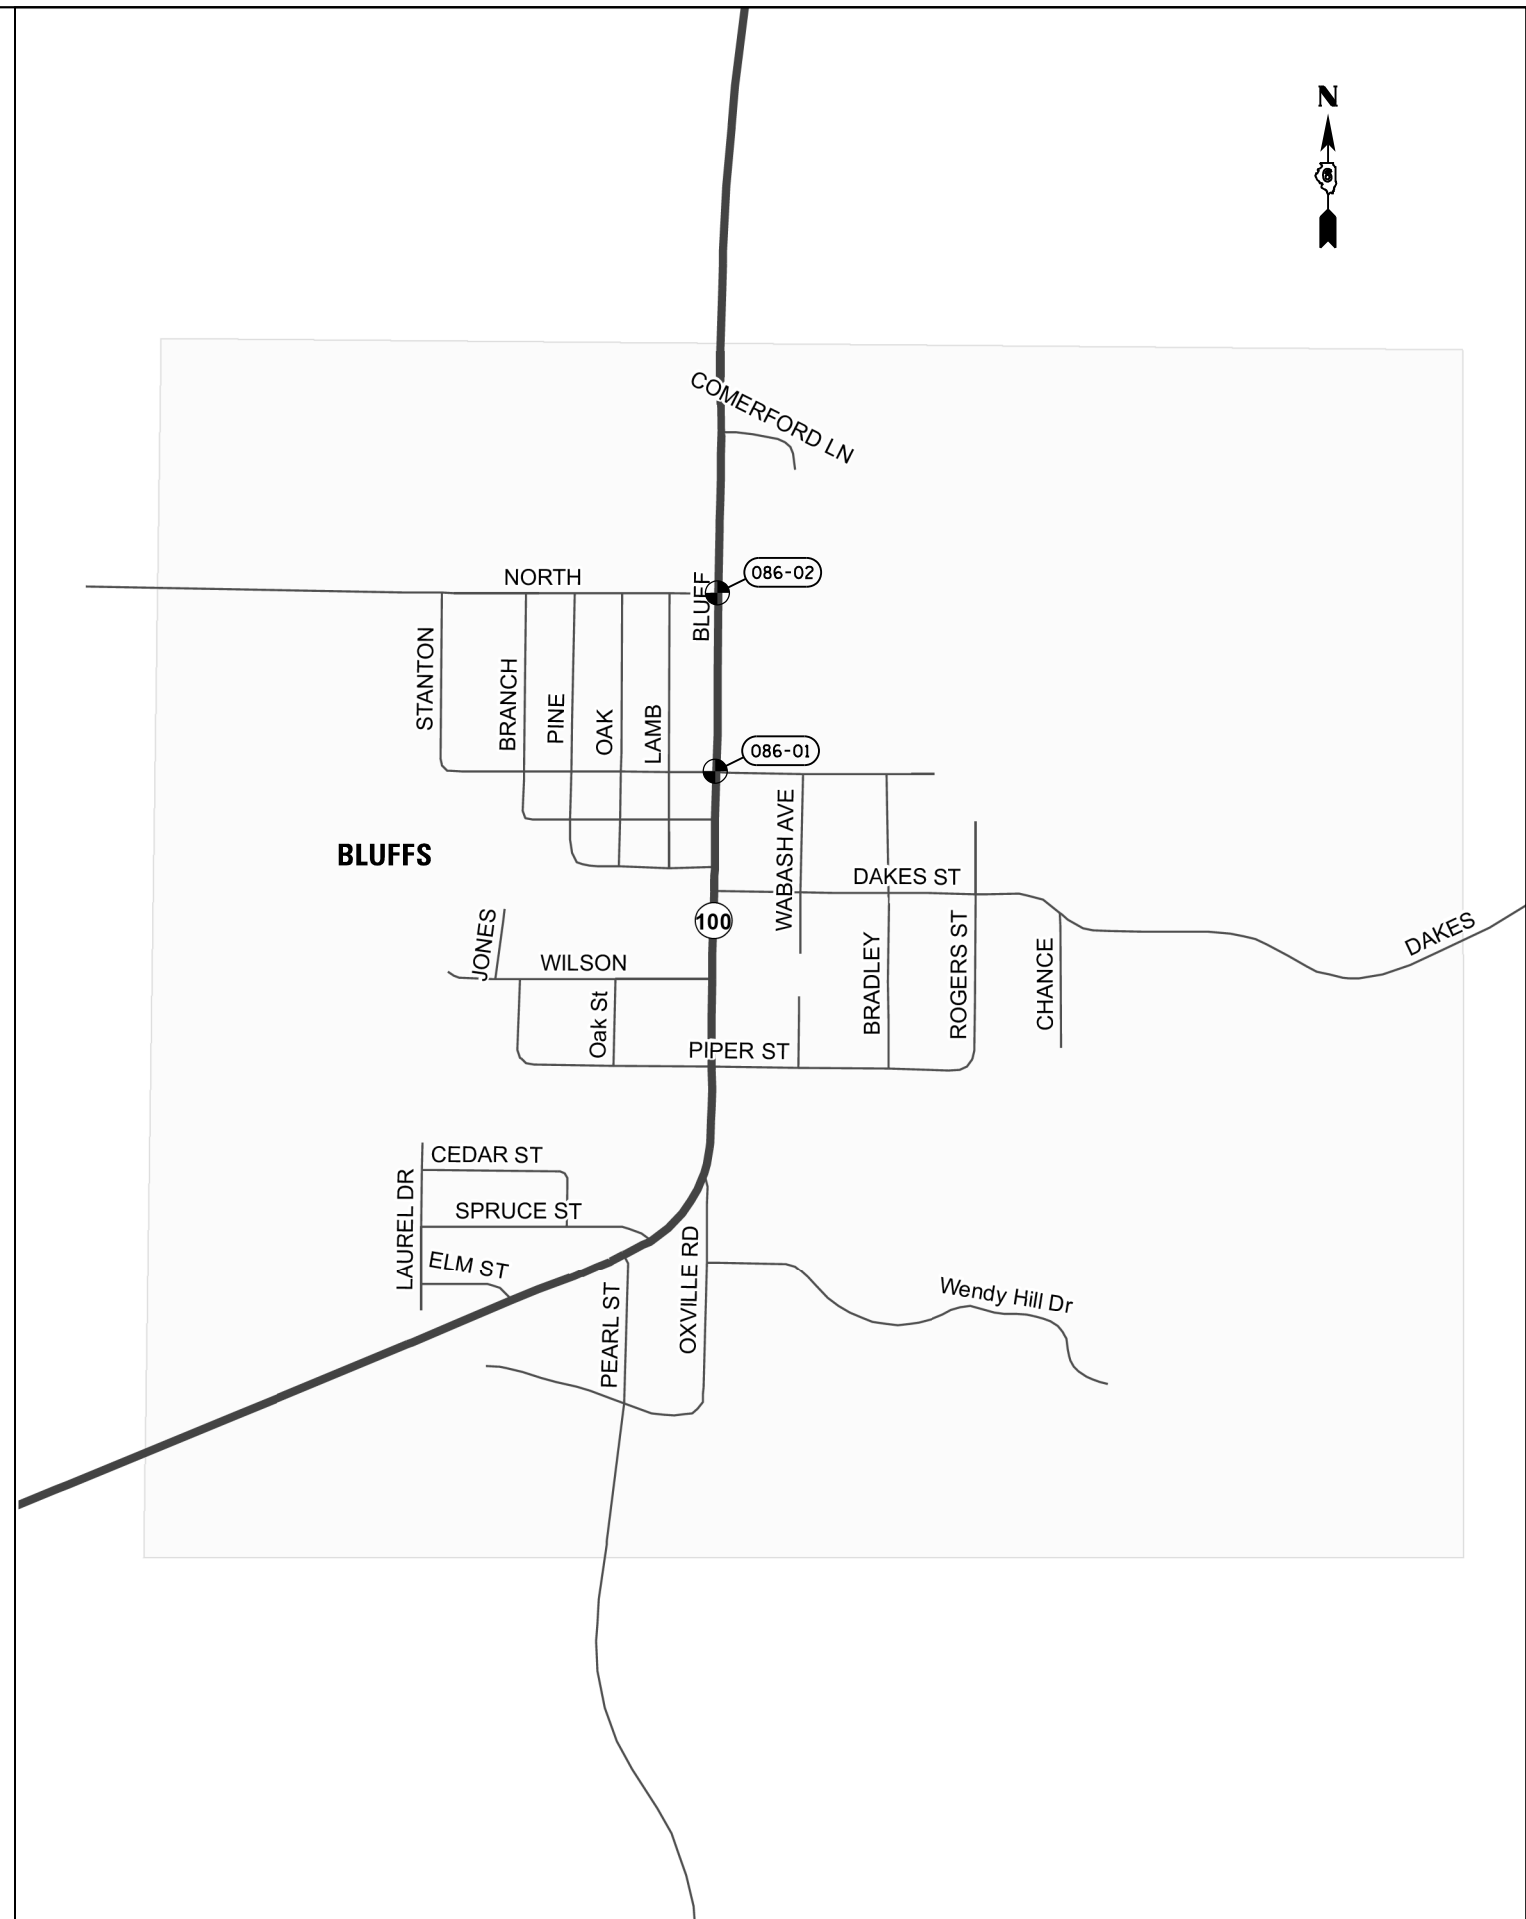

FILE NAME =	USER NAME = sparksgw	DESIGNED -	REVISED -
c:\pwork\work\pwork\sparksgw\10360886\0672076-sht-Location Maps.Scott.dgn		DRAWN -	REVISED -
Default	PLOT SCALE = 100.0000' / in.	CHECKED -	REVISED -
	PLOT DATE = Feb-04-2014 03:56:11PM	DATE -	REVISED -

**STATE OF ILLINOIS  
DEPARTMENT OF TRANSPORTATION**

<b>LOCATION MAP VILLAGE OF BLUFFS - SCOTT COUNTY</b>			
SCALE:	SHEET	OF SHEETS	STA. TO STA.

F.A. RTE.	SECTION	COUNTY	TOTAL SHEETS	SHEET NO.
			58	57
ILLINOIS FED. AID PROJECT			CONTRACT NO. 72G76	