




**SIGNING LOCATIONS**

LOCATION	DESCRIPTION	SCOPE OF WORK
009-01	FAP 310 (US 67/IL 100) - N. OF TR 18 (UPPER MEREDOSIA RD.)	ADD CURVE AHEAD SIGN (W1-2(L)) NB
009-02	FAP 614 (IL 78) & FAP 67 (IL 125) INTERSECTION	DOUBLE UP STOP AHEAD SIGN (W3-1) ON SB (IL 78)
009-03	FAP 614 (IL 78) - N. OF TR 112 (RUPPEL LN.)	ADD CHEVRON SIGNS (W1-8) NB & SB
009-04	FAP 614 (IL 78) - N. & S. OF TR 31 (PALMERTON RD.)	ADD CHEVRON SIGNS (W1-8) NB & SB
009-05	FAP 614 (IL 78) - S. OF (FAP 577) CHANDLERVILLE/BEARDSTOWN RD.	ADD FLASHING BEACON TO EXIST. RIGHT ARROW SIGN NB
009-06	FAP 67 (IL 125) & TR 115 (BEARDSTOWN ST.) INTERSECTION	REMOVE EXIST. INTERSECTION SIGN AND REPLACE WITH INTERSECTION ON CURVE AHEAD SIGN (W1-10(R)) WB

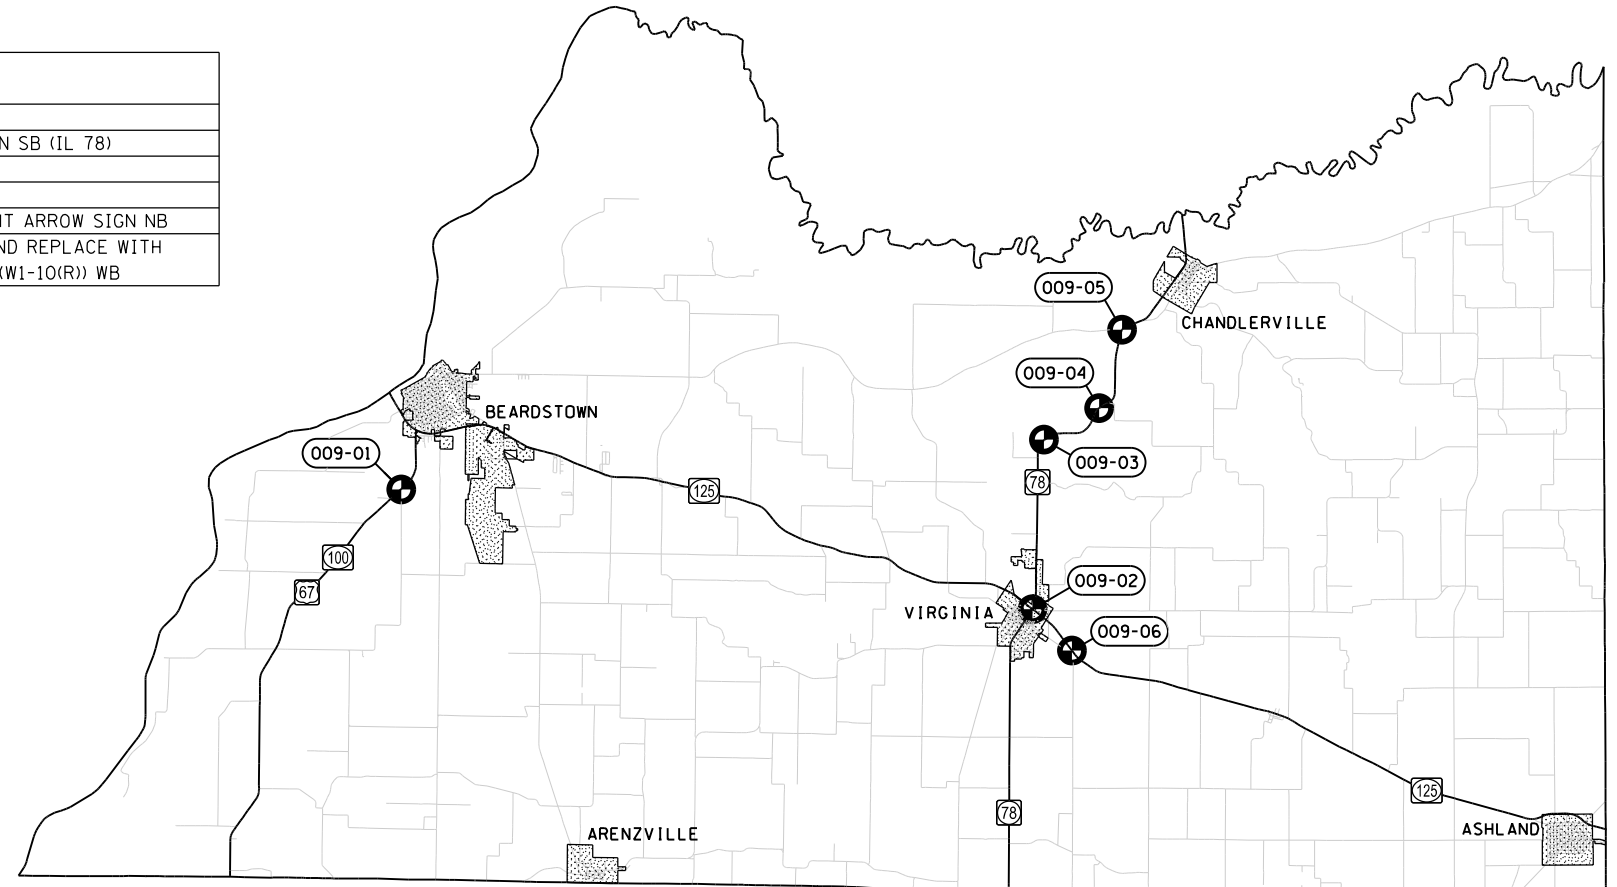

**CASS COUNTY**

FILE NAME =	USER NAME = sparksgw	DESIGNED -	REVISED -
c:\pwork\pwork\sparksgw\0364369\0672677-sht-Location Maps-1.dgn		DRAWN -	REVISED -
Default	PLOT SCALE = 100.0000' / in.	CHECKED -	REVISED -
	PLOT DATE = Feb-04-2014 04:13:26PM	DATE -	REVISED -

**STATE OF ILLINOIS  
DEPARTMENT OF TRANSPORTATION**

**LOCATION MAP  
CASS COUNTY**

SCALE: SHEET 3 OF 13 SHEETS STA. TO STA.

F.A. RTE.	SECTION	COUNTY	TOTAL SHEETS	SHEET NO.
VAR	D6 SIGNING 2014	*	37	11
			CONTRACT NO. 72G77	
ILLINOIS FED. AID PROJECT				