


**SIGNING LOCATIONS**

LOCATION	DESCRIPTION	SCOPE OF WORK
011-01	FAS 642 (LINCOLN TRAIL) - TR 198A (CHARLES RD.) TO TR 198B (DAVID AVE.)	ADD CHEVRON SIGNS (W1-8) NB & SB

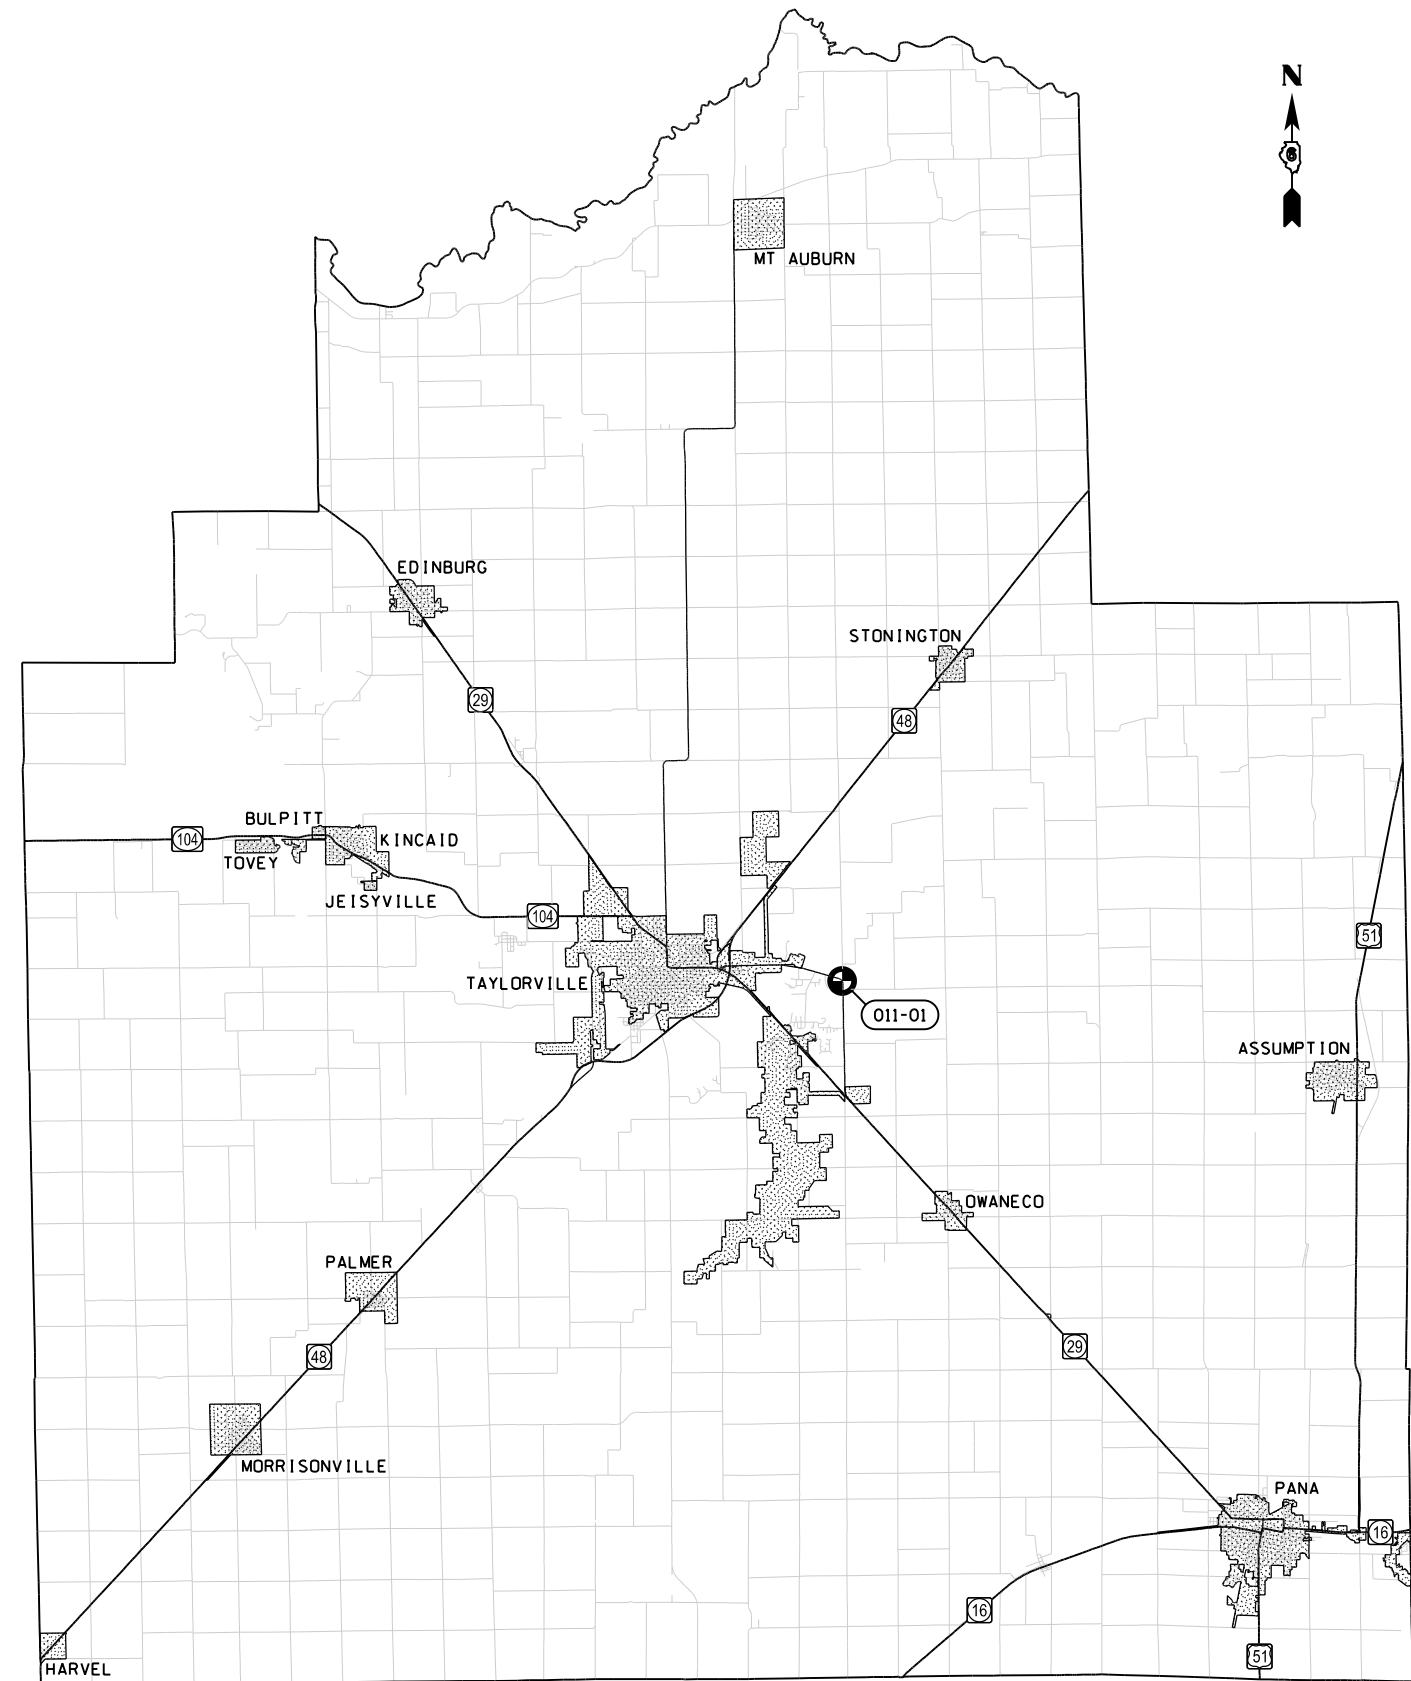

**CHRISTIAN COUNTY**

FILE NAME =	USER NAME = sparksgw	DESIGNED -	REVISED -
c:\pwork\work\pwork\sparksgw\0364369\0672677-sht-Location Maps-1.dgn		DRAWN -	REVISED -
Default	PLOT SCALE = 100.0000' / in.	CHECKED -	REVISED -
	PLOT DATE = Feb-04-2014 04:13:26PM	DATE -	REVISED -

**STATE OF ILLINOIS  
DEPARTMENT OF TRANSPORTATION**

**LOCATION MAP  
CHRISTIAN COUNTY**

SCALE: SHEET 4 OF 13 SHEETS STA. TO STA.

F.A. RTE.	SECTION	COUNTY	TOTAL SHEETS	SHEET NO.
VAR	D6 SIGNING 2014	*	37	12
			CONTRACT NO. 72G77	
ILLINOIS FED. AID PROJECT				

• VARIOUS