




SIGNING LOCATIONS

LOCATION	DESCRIPTION	SCOPE OF WORK
034-01	FAP 315 (IL 138) - 0.5 MI. E. OF IOWA STATE LINE TO E. OF KEOKUK JUNCTION RAILWAY CROSSING	ADD CURVE AHEAD SIGNS (W1-2(L) & W1-2(R)) EB & WB
034-02	FAP 506 (IL 96) - S. OF FAS 420 (SUTTER RD.)	ADD REFLECTIVE PANEL (RS PANEL (A)) TO EXIST. CHEVRONS
034-03	FAP 510 (IL 96) - N. OF TR 32 (E. CO. RD. 1430 N.)	ADD CHEVRON SIGNS (W1-8) NB & SB, ADD 40 MPH ADVISORY SPEED PLAQUE (W13-1P(40)) TO EXIST. CURVE AHEAD SIGN SB AND REMOVE EXIST. 45 MPH SPEED LIMIT SIGNS WITHIN CURVES NB & SB

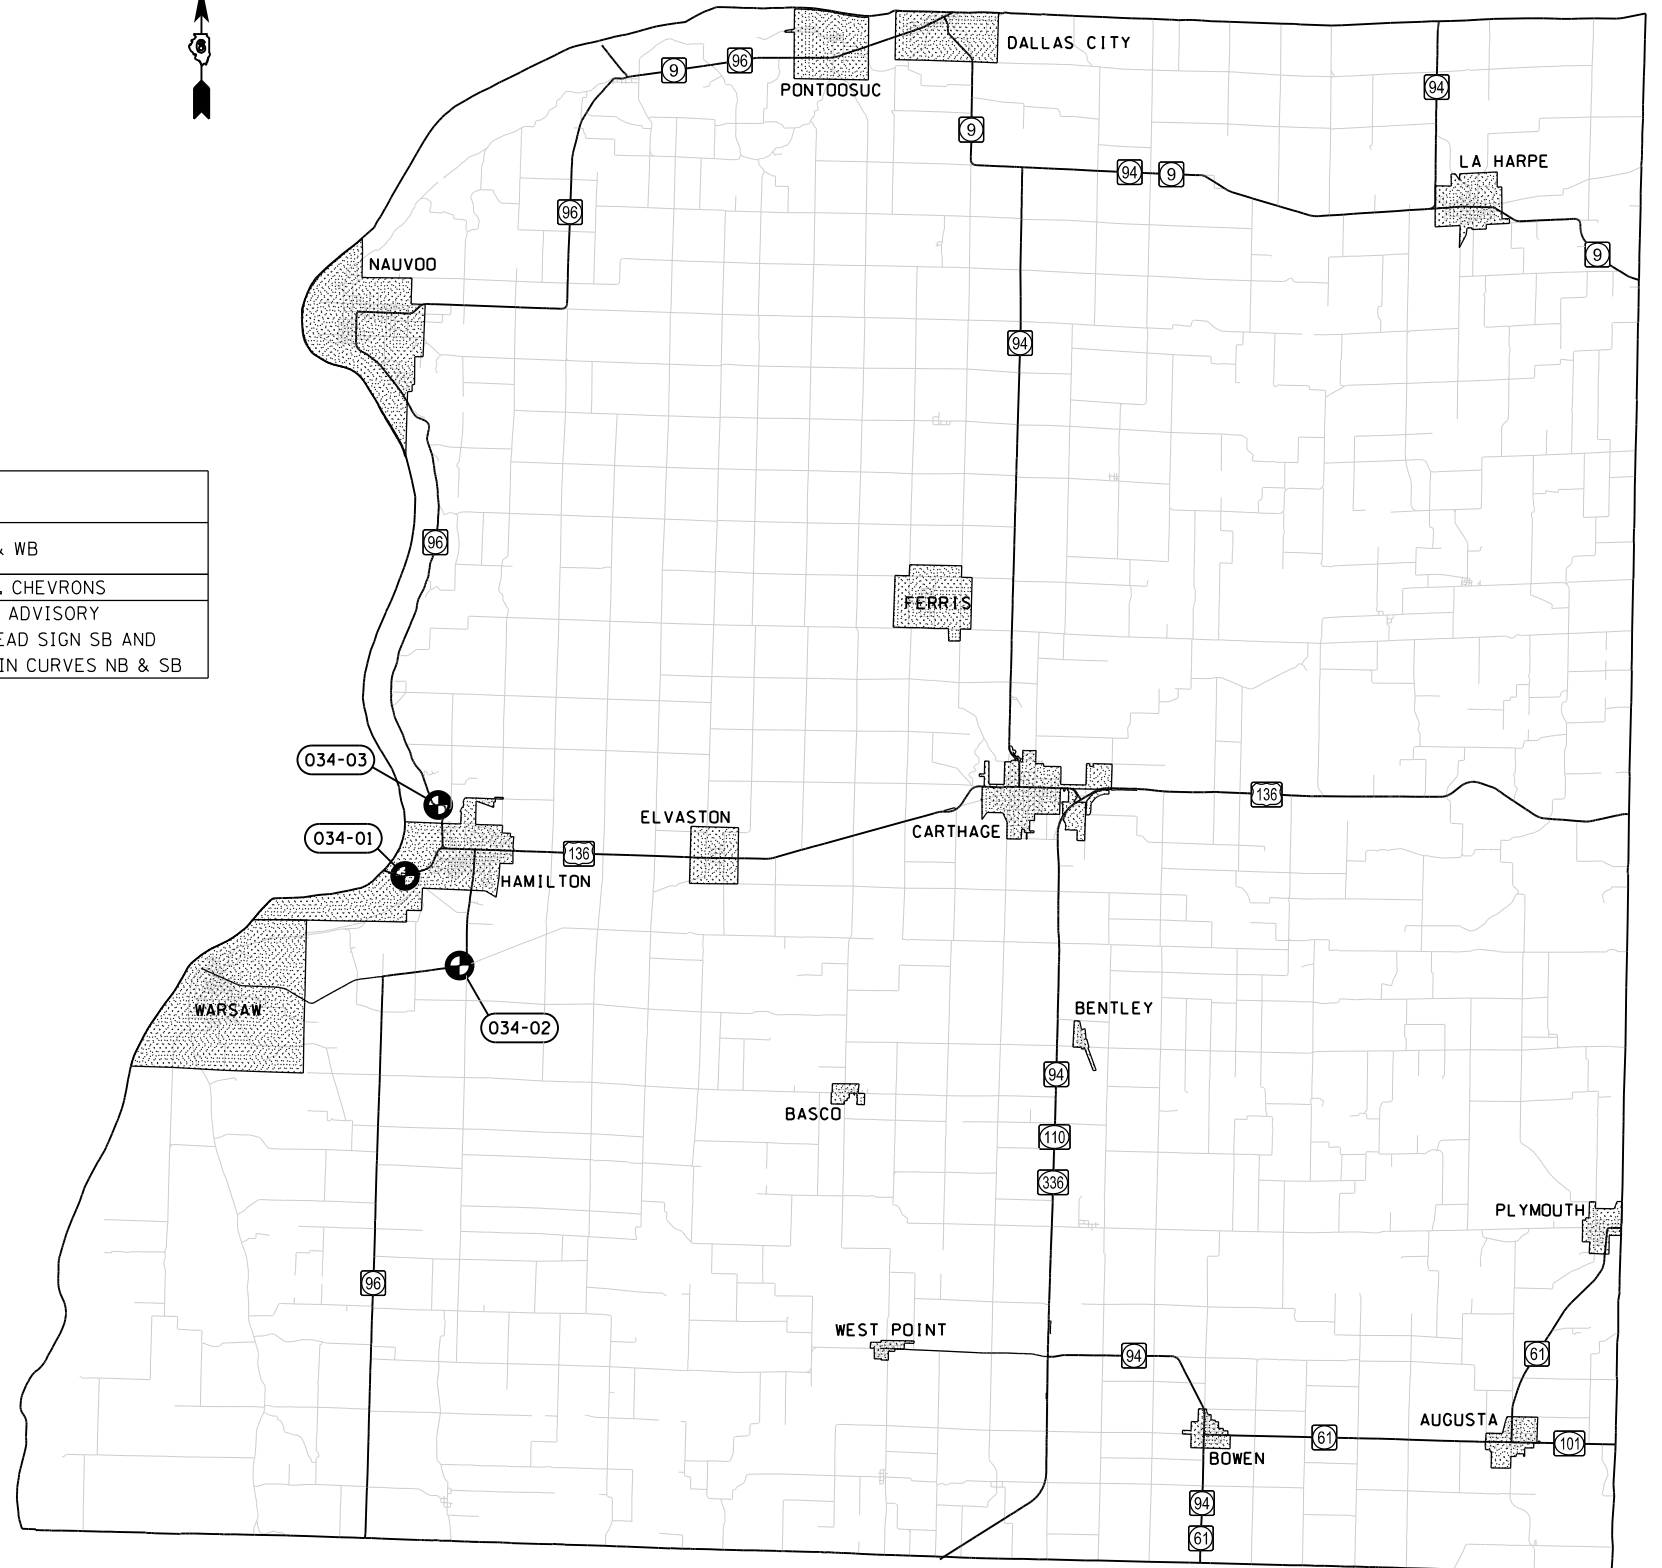

HANCOCK COUNTY

FILE NAME =	USER NAME = sparksgw	DESIGNED -	REVISED -
c:\pwwork\pwwork\sparksgw\d0364369\06726777-sht-Location Maps-1.dgn		DRAWN -	REVISED -
Default	PLOT SCALE = 100.0000' / in.	CHECKED -	REVISED -
	PLOT DATE = Feb-04-2014 04:13:27PM	DATE -	REVISED -

**STATE OF ILLINOIS
DEPARTMENT OF TRANSPORTATION**

**LOCATION MAP
HANCOCK COUNTY**

SCALE: SHEET 5 OF 13 SHEETS STA. TO STA.

F.A. RTE.	SECTION	COUNTY	TOTAL SHEETS	SHEET NO.
	D6 SIGNING 2014		37	13
			CONTRACT NO. 72G77	
ILLINOIS FED. AID PROJECT				