


**SIGNING LOCATIONS**

LOCATION	DESCRIPTION	SCOPE OF WORK
059-01	FAP 608 (IL 111) & TR 196 (HARMONY RD.) INTERSECTION	ADD INTERSECTION ON CURVE AHEAD SIGN (W1-10(R)) SB
059-02	FAP 662 (IL 4) - W. OF TR 396 (JONES RD.)/SBI 4C (DONALDSON RD.)	ADD CURVE AHEAD SIGN (W1-2(L) & W1-2(R)) NB & SB
059-03	FAP 662 (IL 4) - E. & W. OF TR 358 (MACK RD.)	ADD CURVE AHEAD SIGN (W1-10(L) & W1-10(R)) NB & SB
059-04	FAP 662 (IL 4) & SBI 4D (HARVEST RD./OLD RTE. 66) INTERSECTION	ADD INTERSECTION ON CURVE AHEAD SIGN (W1-10(R)) SB
059-05	FAP 662 (IL 4) & SBI 4D (HARVEST RD./OLD RTE. 66)/TR 187A (COLBROOK RD.)	ADD INTERSECTION ON CURVE AHEAD SIGN (W1-10(R)) NB
059-06	FAS 728 (IL 138) - W. OF MUN 6000 (SUNNY LANE)	ADD CHEVRON SIGNS (W1-8) EB & WB ADD 50 MPH AHEAD SIGN (W3-5) & 50 MPH SIGN (R2-1(50)) EB ADD REVERSE CURVE AHEAD SIGN (W1-4(R)) WITH 40 MPH ADVISORY SPEED PLAQUE (W13-1P(40)) EB AND ADD 55 MPH SIGN (R2-1(55)) WB
059-07	FAS 728 (IL 138) - E. OF MUN 3 (MAPLE ST.)	ADD CHEVRON SIGN (W1-8) EAST OF PC FOR EB TRAFFIC

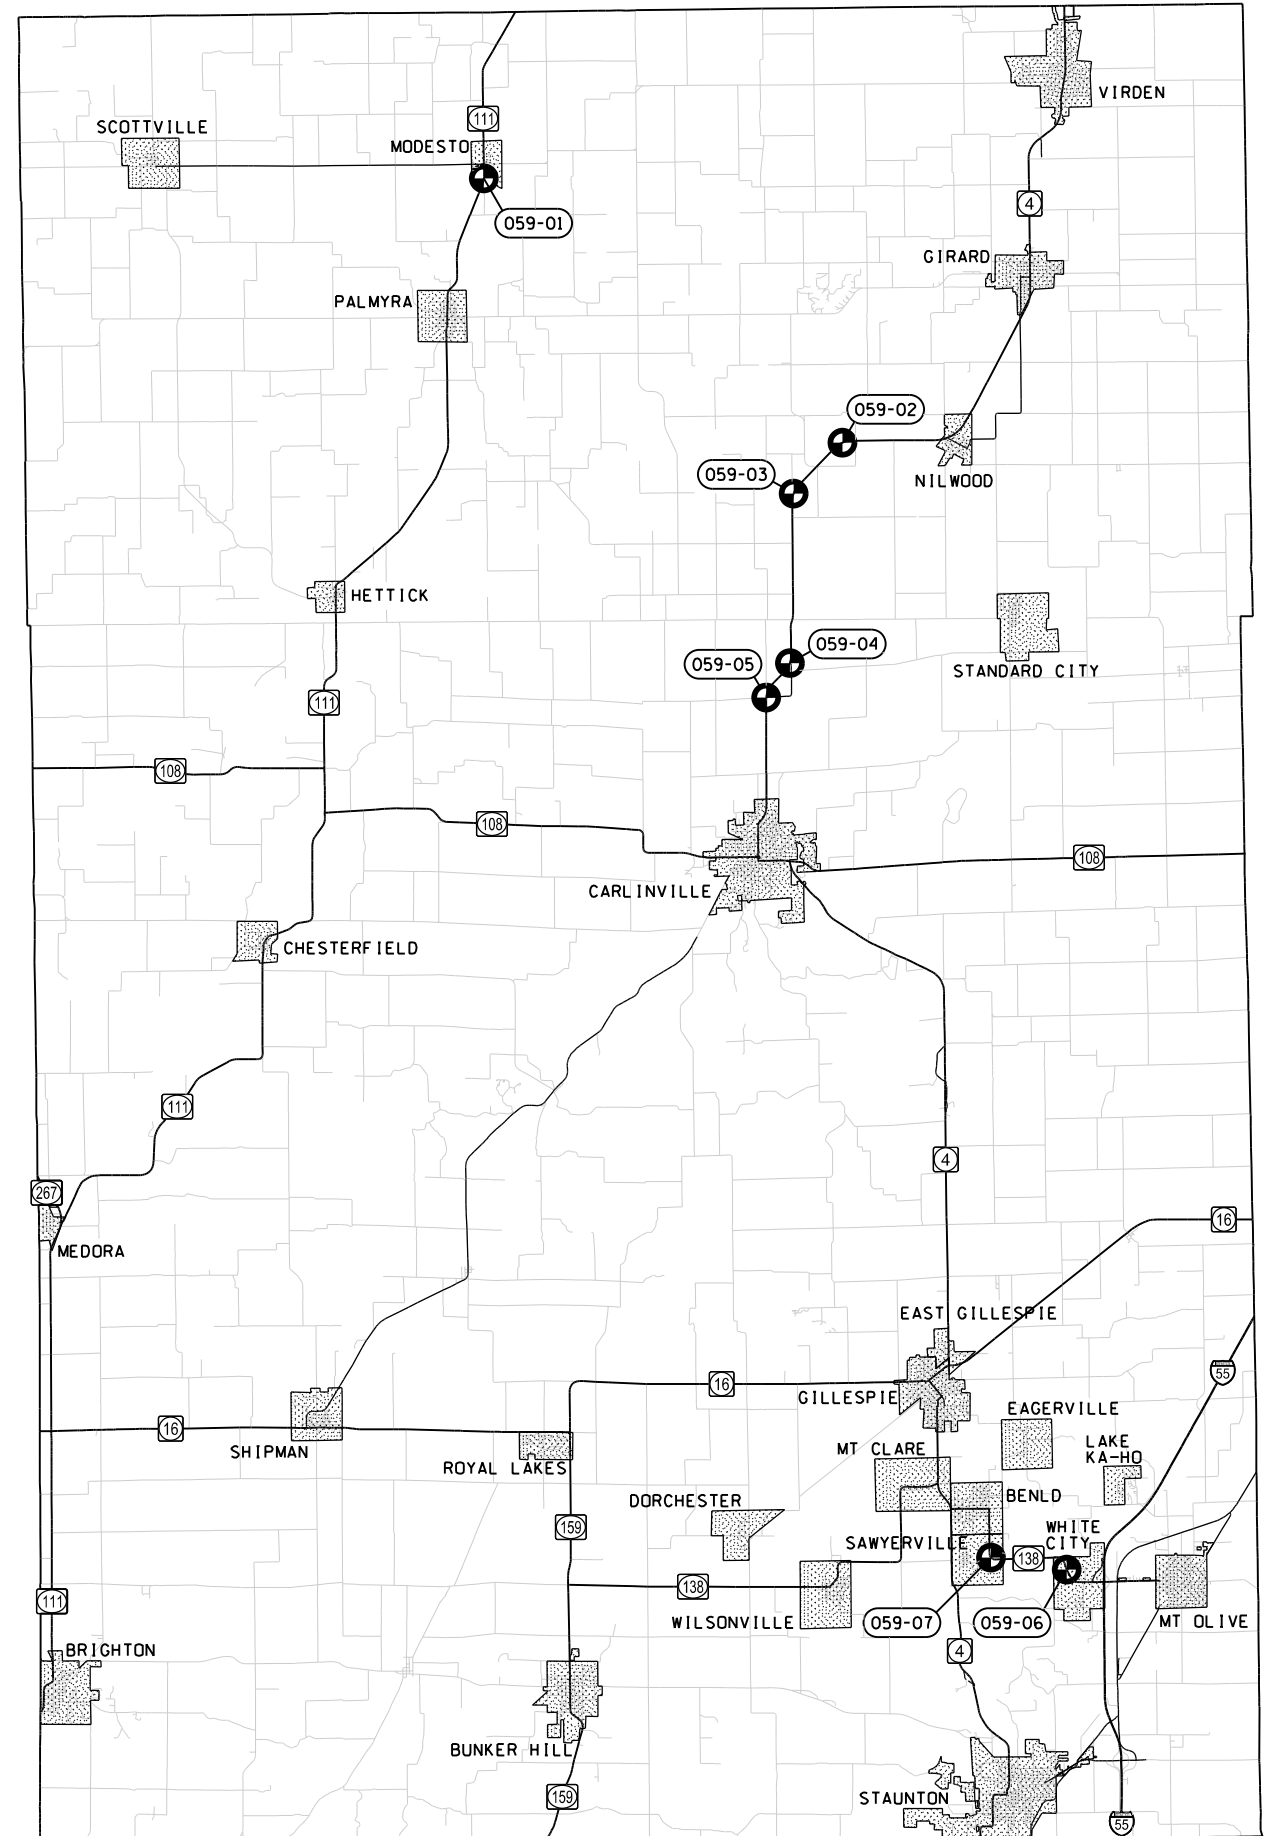

**MACOUPIN COUNTY**



FILE NAME =	USER NAME = sparksgw	DESIGNED -	REVISED -
c:\pw\work\p\idot\sparksgw\10364369\06726777-sht-Location Maps-1.dgn		DRAWN -	REVISED -
Default	PLOT SCALE = 100.0000' / in.	CHECKED -	REVISED -
	PLOT DATE = Feb-04-2014 04:13:28PM	DATE -	REVISED -

**STATE OF ILLINOIS  
DEPARTMENT OF TRANSPORTATION**

**LOCATION MAP  
MACOUPIN COUNTY**

SCALE: SHEET 7 OF 13 SHEETS STA. TO STA.

F.A.R. RTE.	SECTION	COUNTY	TOTAL SHEETS	SHEET NO.
VAR	D6 SIGNING 2014		37	15
			CONTRACT NO. 72G77	
ILLINOIS FED. AID PROJECT				

VARIOUS