


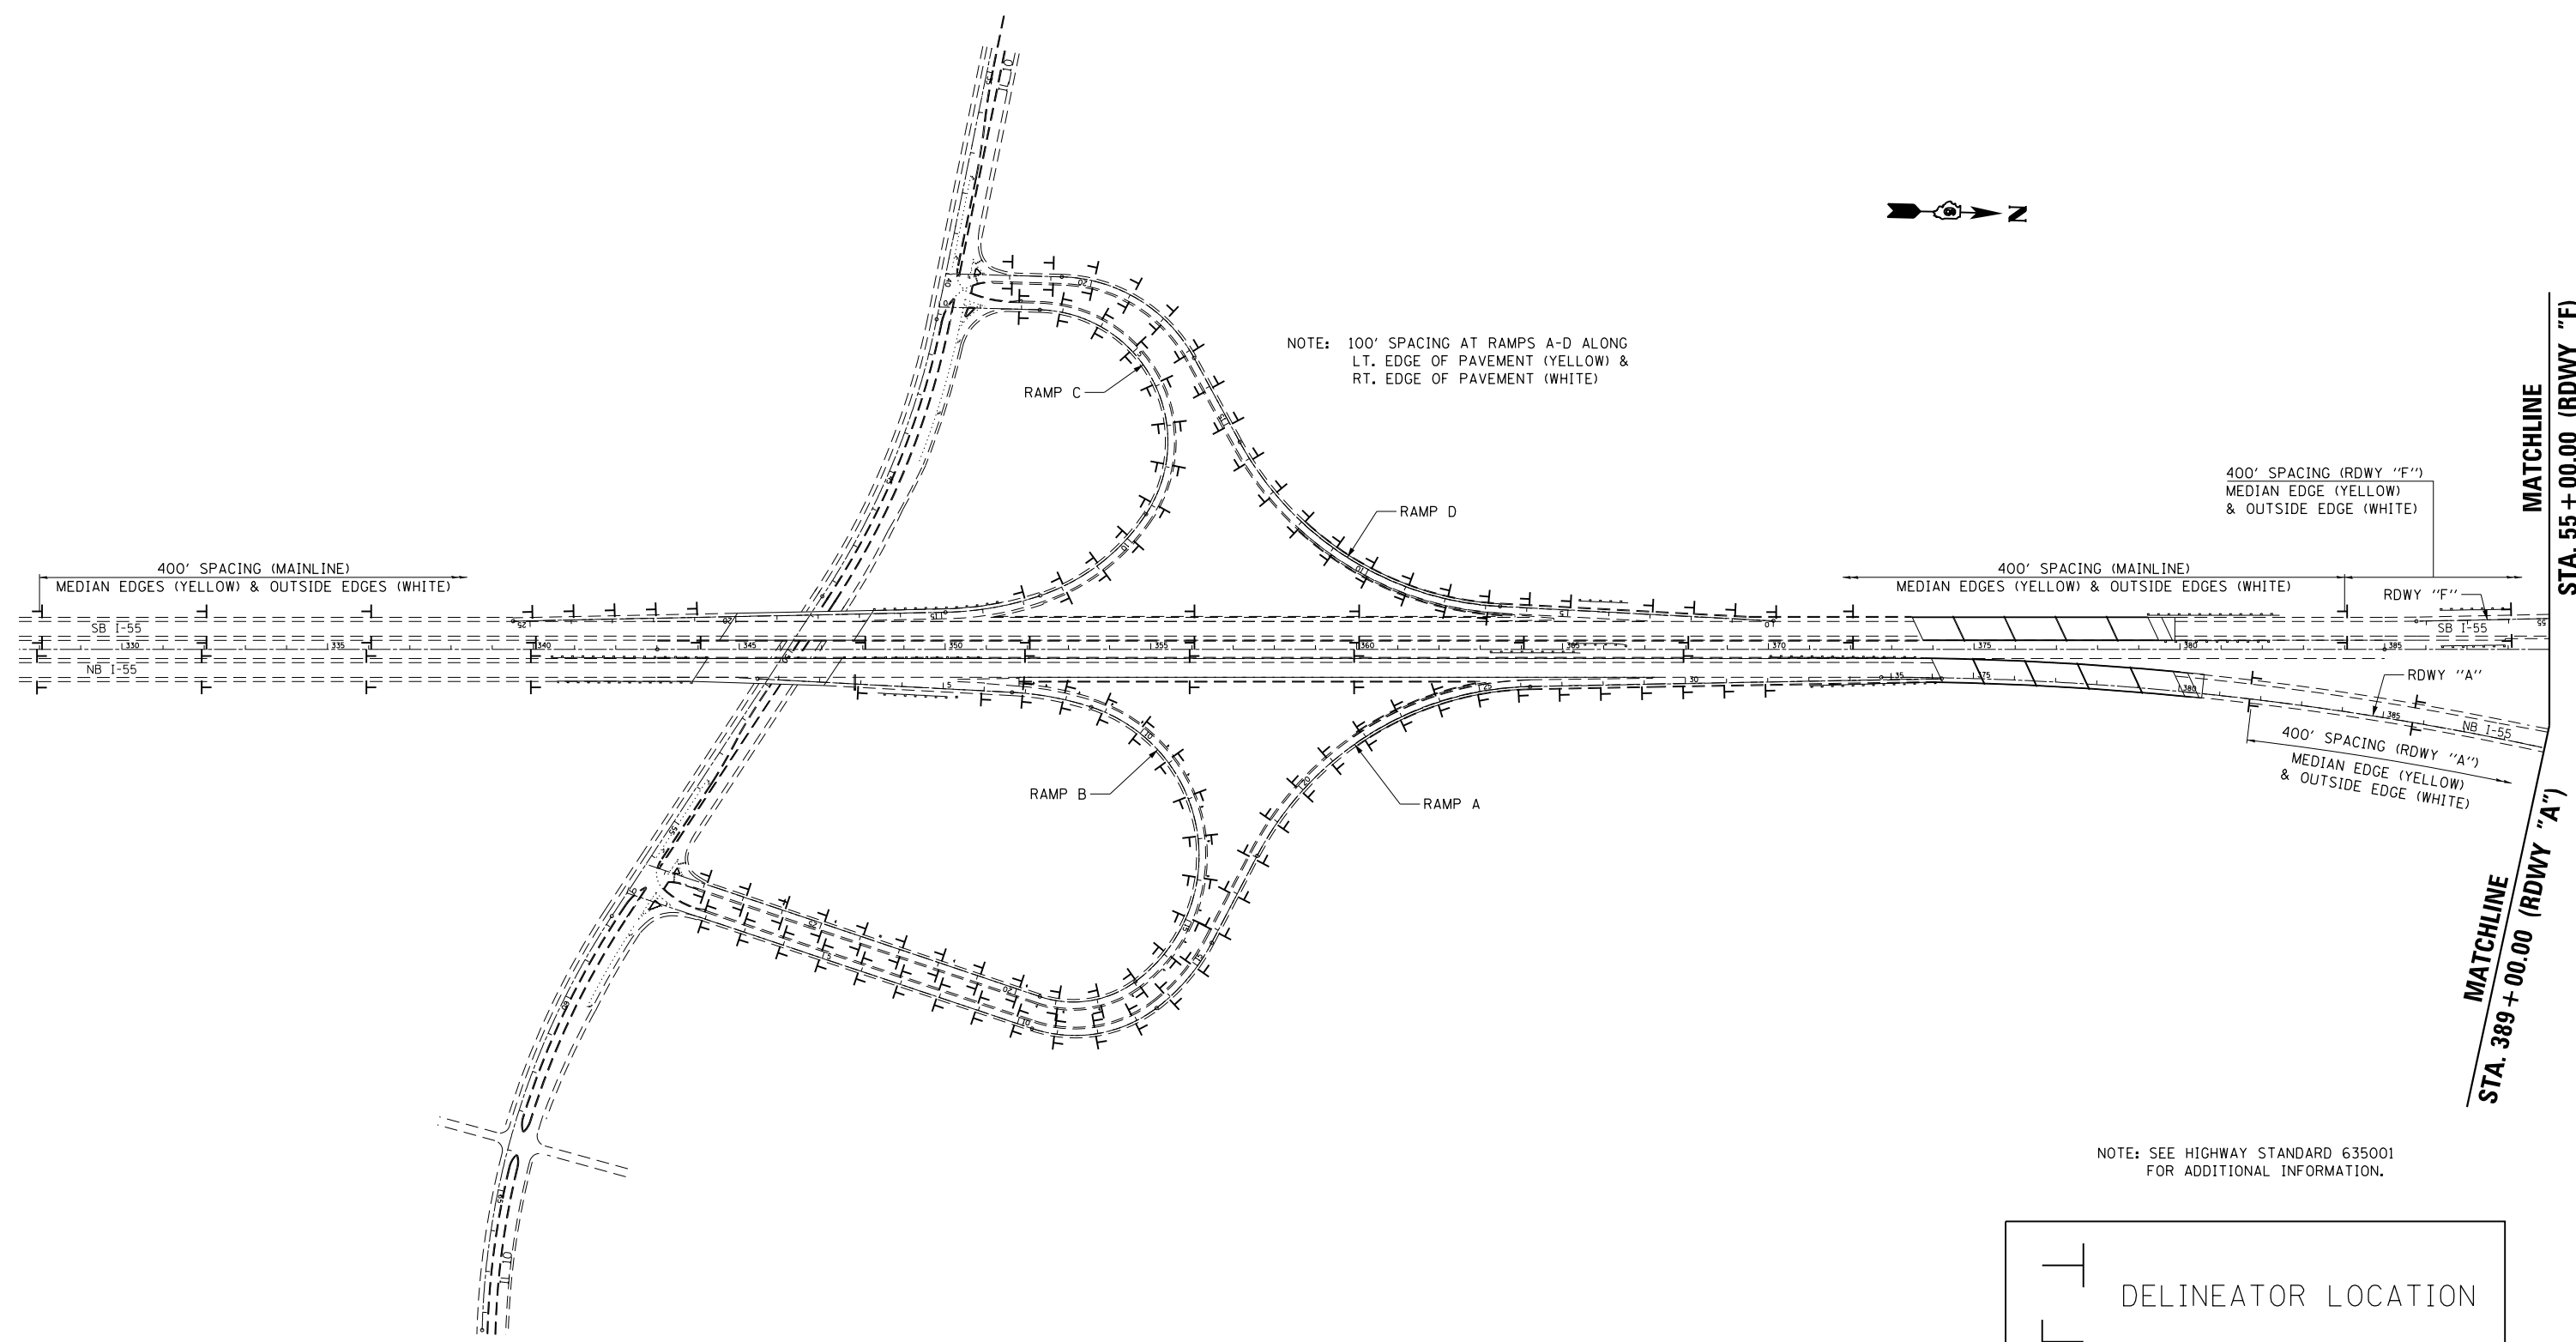

NOTE: 100' SPACING AT RAMP A-D ALONG
LT. EDGE OF PAVEMENT (YELLOW) &
RT. EDGE OF PAVEMENT (WHITE)



NOTE: SEE HIGHWAY STANDARD 635001
FOR ADDITIONAL INFORMATION.



FILE NAME =	USER NAME = sparksgw	DESIGNED -	REVISED -
c:\pwork\work\pwork\sparksgw\0364369\06726777-sht-Delineator plan.dgn		DRAWN -	REVISED -
Default	PLOT SCALE = 400.0000' / in.	CHECKED -	REVISED -
	PLOT DATE = Feb-04-2014 04:14:09PM	DATE -	REVISED -

**STATE OF ILLINOIS
DEPARTMENT OF TRANSPORTATION**

**DELINEATOR PLACEMENT PLAN SHEET
LOCATION 054-01 - LOGAN COUNTY**

SCALE: SHEET 1 OF 4 SHEETS STA. TO STA.

F.A. RTE.	SECTION	COUNTY	TOTAL SHEETS	SHEET NO.
VAR	D6 SIGNING 2014		37	34
ILLINOIS FED. AID PROJECT			CONTRACT NO. 72G77	