



DATE	
BY	
REVISIONS	
NO.	
DATE	
BY	
REVISIONS	
NO.	
DATE	
BY	
REVISIONS	
NO.	

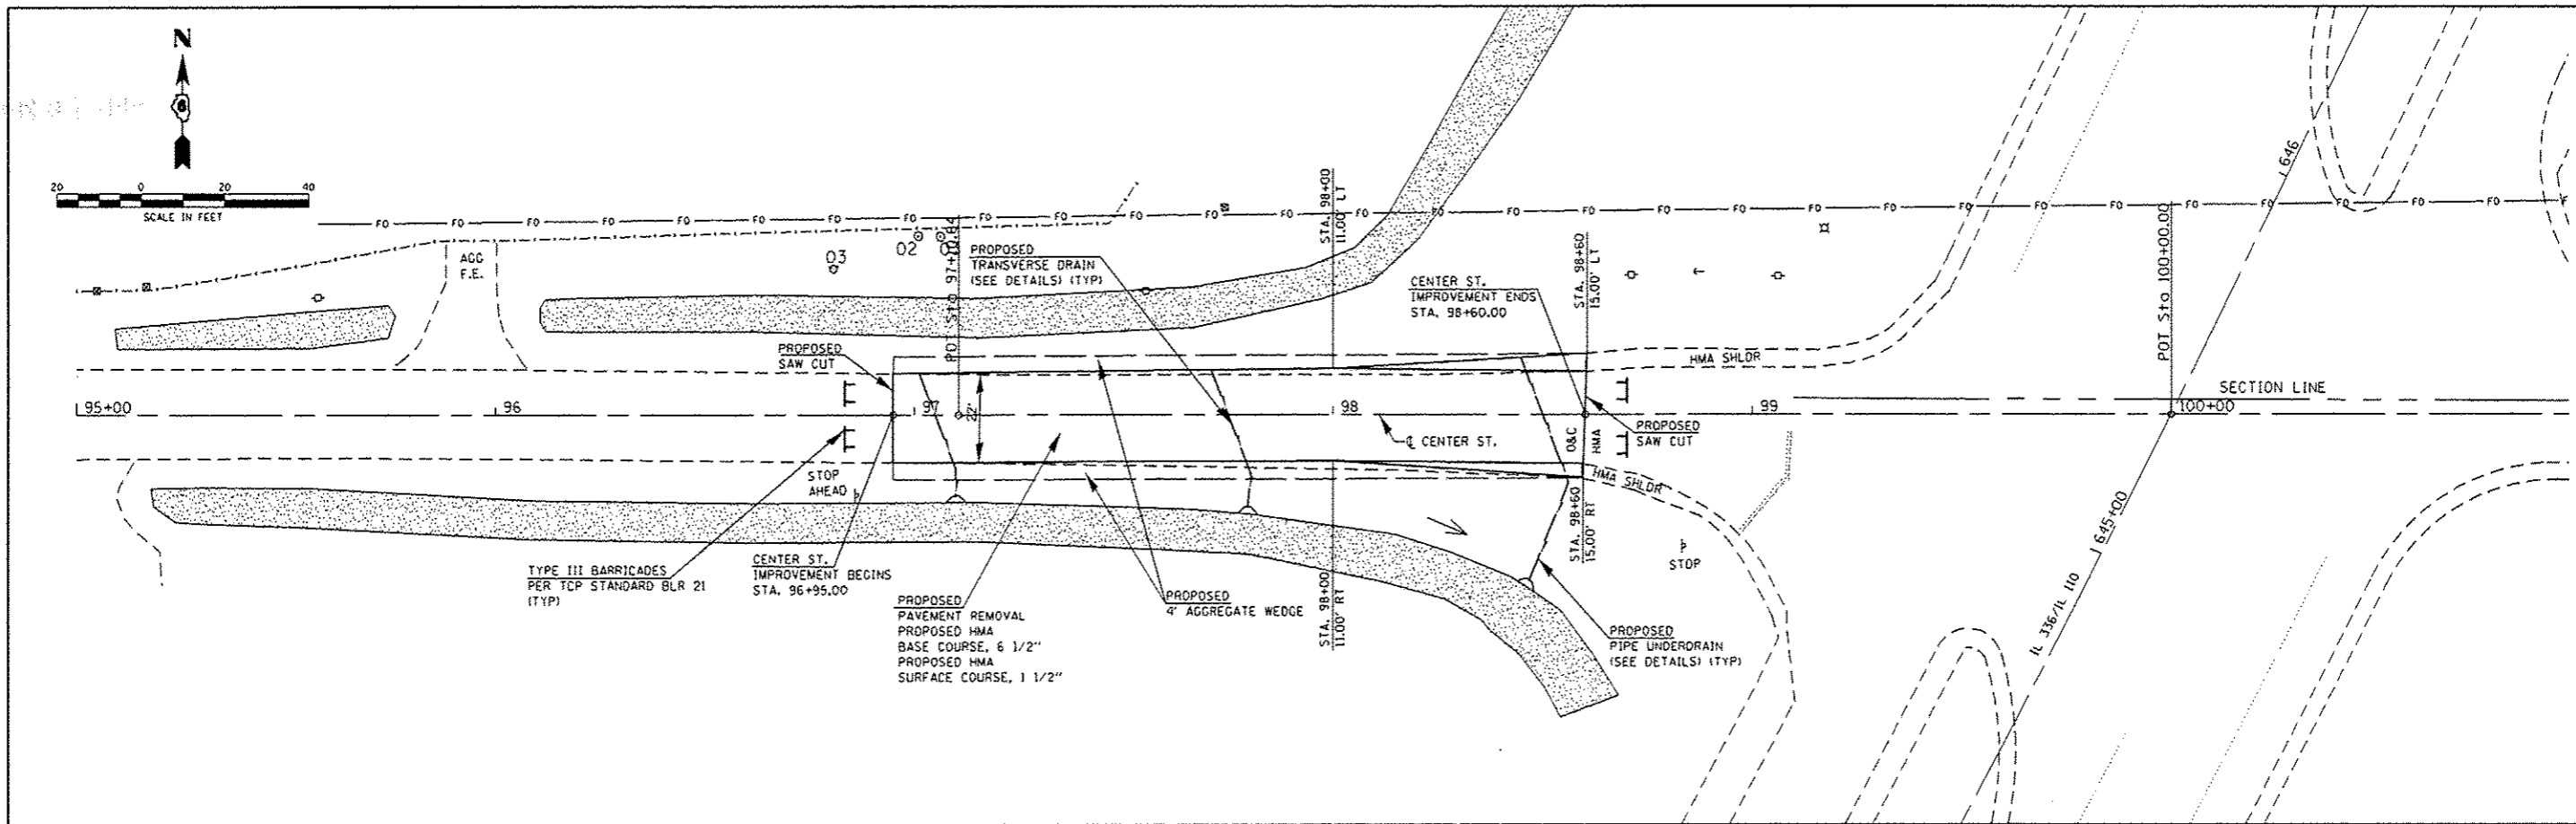

DATE	
BY	
REVISIONS	
NO.	
DATE	
BY	
REVISIONS	
NO.	

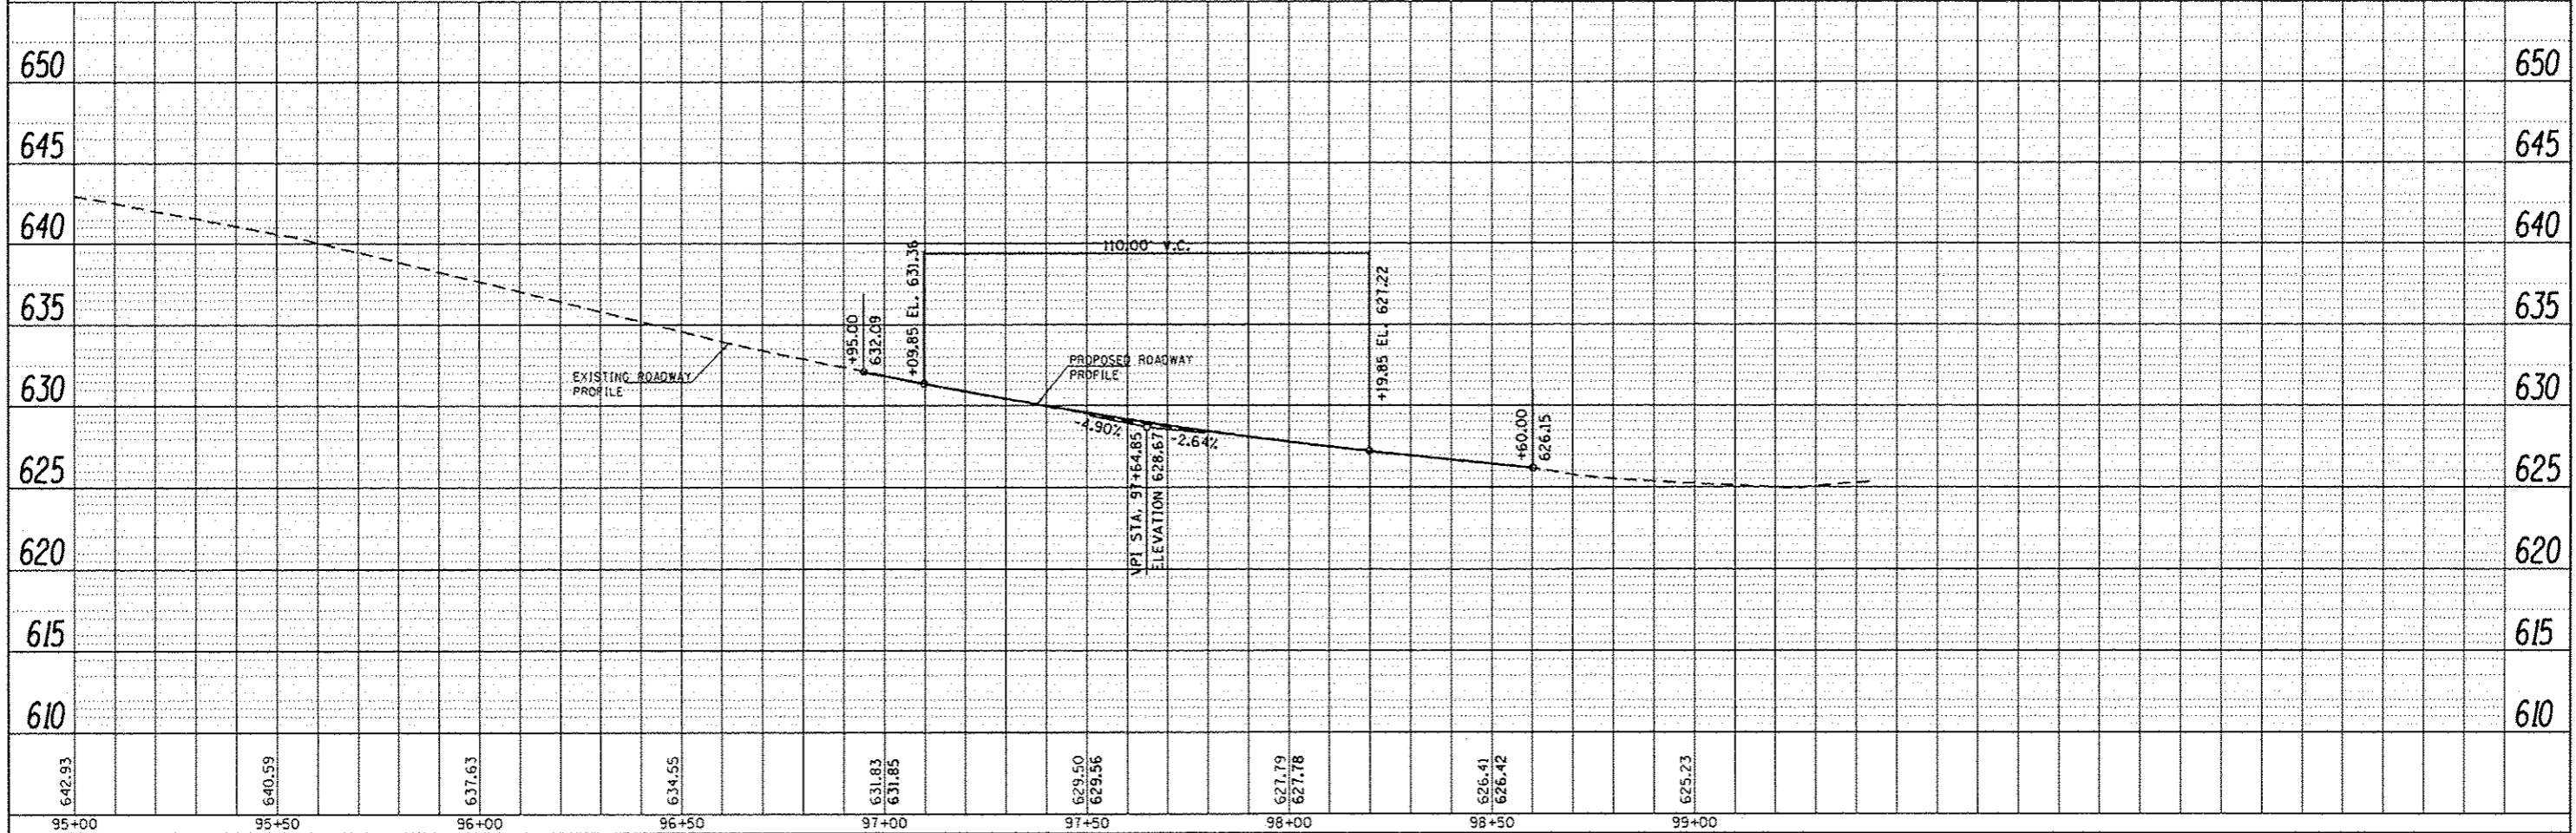

FILE NAME :	USER NAME :	DESIGNED -	REVISED -	<b>STATE OF ILLINOIS DEPARTMENT OF TRANSPORTATION</b>	<b>PLAN AND PROFILE SHEET</b>		MS	SECTION	COUNTY	TOTAL	SHEET
cs:\p\work\p\idoc\sparkg\0372574\0672079-shr-plnprf.dgn	sparkg	DRAWN -	REVISED -				RTE.	(1-9)	ADAMS	S	S
Default	PLOT SCALE : 40.0000 / in.	CHECKED -	REVISED -				1040				
	PLOT DATE : Feb-07-2014 09:36:13AM	DATE -	REVISED -				CONTRACT NO. 72079			ILLINOIS FED. AID PROJECT	