


**EXISTING TYPICAL SECTION
STATION 549+57.02 TO STATION 566+26.53**

**EXISTING TYPICAL SECTION
STATION 1549+97.83 TO STATION 1566+50.77**

- ① AGGREGATE SHOULDERS
- ② 4" SUBBASE GRANULAR MATERIAL
- ③ HMA SHOULDERS
- ④ 9" CRPPC PAVEMENT
- ⑤ HMA OVERLAY
- ⑥ 4" PIPE UNDERDRAINS
- ⑦ STEEL PLATE BEAM GUARDRAIL

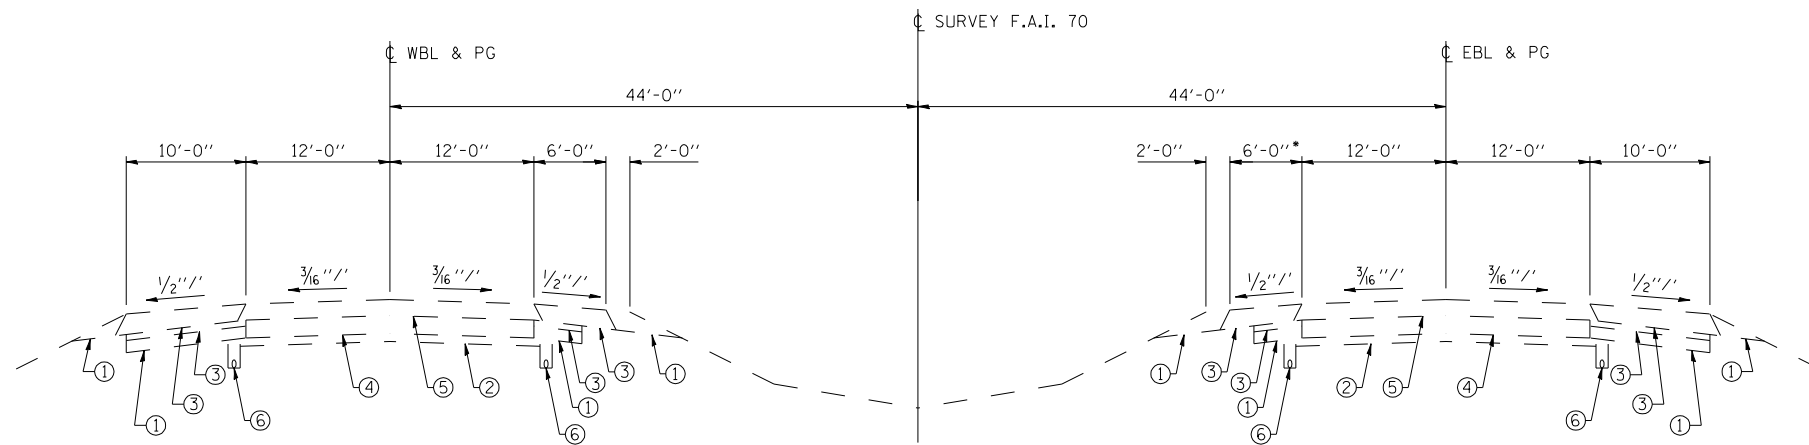

**EXISTING TYPICAL SECTION
STATION 566+26.53 TO STATION 587+00.00**

* SHOULDER NARROWS TO
4'-0" BEYOND STA 567+00

PRINT DRIVER = LUD-ER-BAUL
 SCALE NAME = PLOT
 FILE NAME = D:\P25\1414\14082014.rvt



| | | |
|----------------------------------|----------------|-----------|
| USER NAME = has | DESIGNED - ELH | REVISED - |
| ESCA PROJECT NO. 1000.05 | DRAWN - HAS | REVISED - |
| PLOT SCALE = 0.2" = 1' / IN. | CHECKED - RDP | REVISED - |
| PLOT DATE = 1/29/2014 1:34:46 PM | DATE - 01/14 | REVISED - |

**STATE OF ILLINOIS
DEPARTMENT OF TRANSPORTATION**

I-70 EXISTING TYPICAL SECTIONS

SCALE: NONE SHEET NO. 3 OF 3 SHEETS STA. TO STA.

| F.A.I. RTE. | SECTION | COUNTY | TOTAL SHEETS | SHEET NO. |
|---|----------------------|---------|--------------------|-----------|
| 70 | (26-3B-1, 3B-1(3))BR | FAYETTE | 277 | 16 |
| FED. ROAD DIST. NO. ILLINOIS FED. AID PROJECT | | | CONTRACT NO. 74175 | |