



PLAN	SURVEYED	BY	DATE
NOTE BOOK NO.	PLOTTED AT MAX		
	CHECKED		
	FILE NAME		

PROFILE	SURVEYED	BY	DATE
NOTE BOOK NO.	GRADES CHECKED		
	STRUCTURE NOT AT THIS CHFD		

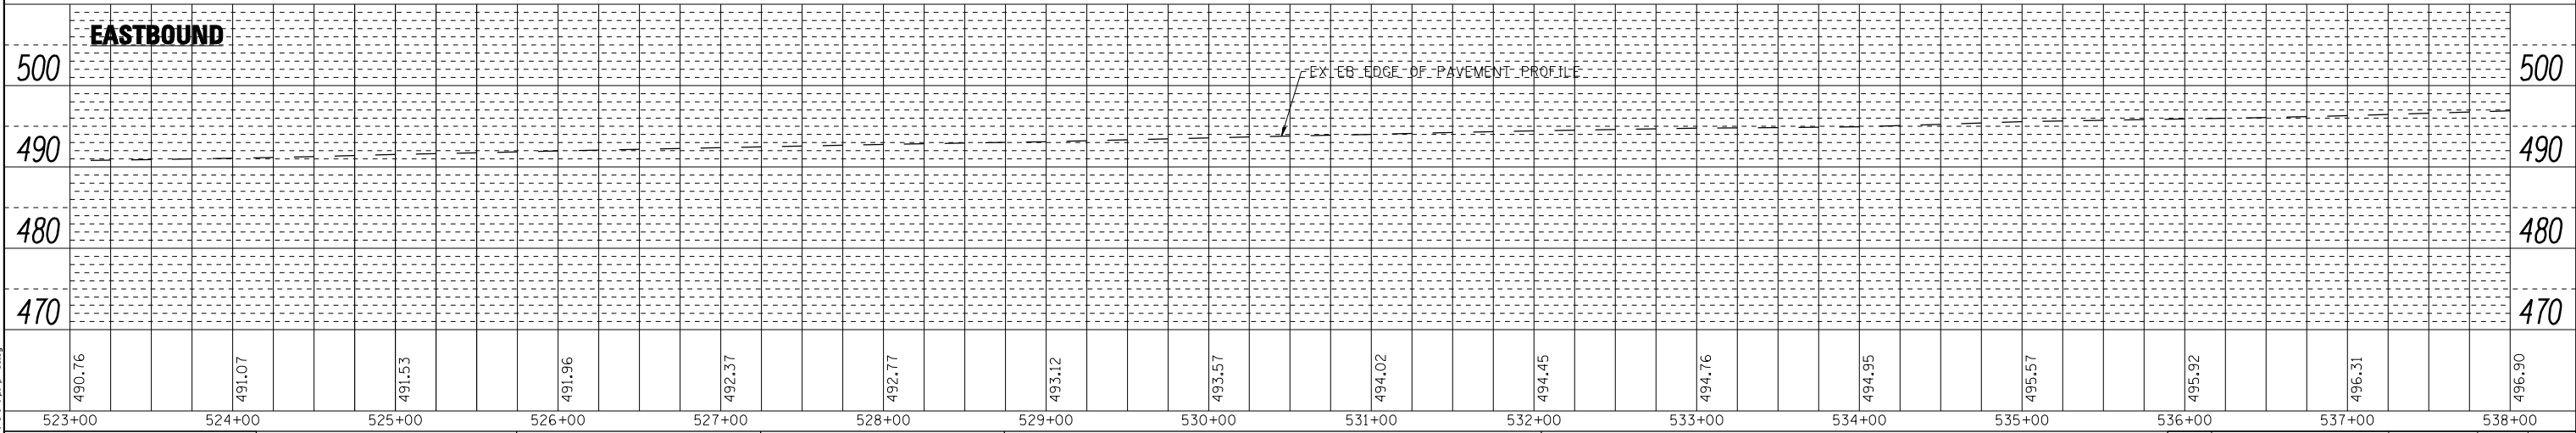

PRINT DRIVER = I:\D:\R&B\AL
 MODEL NAME = I:\D:\R&B\TBL
 FILE NAME = D:\74175\env\p1\p1r\TBS.dgn

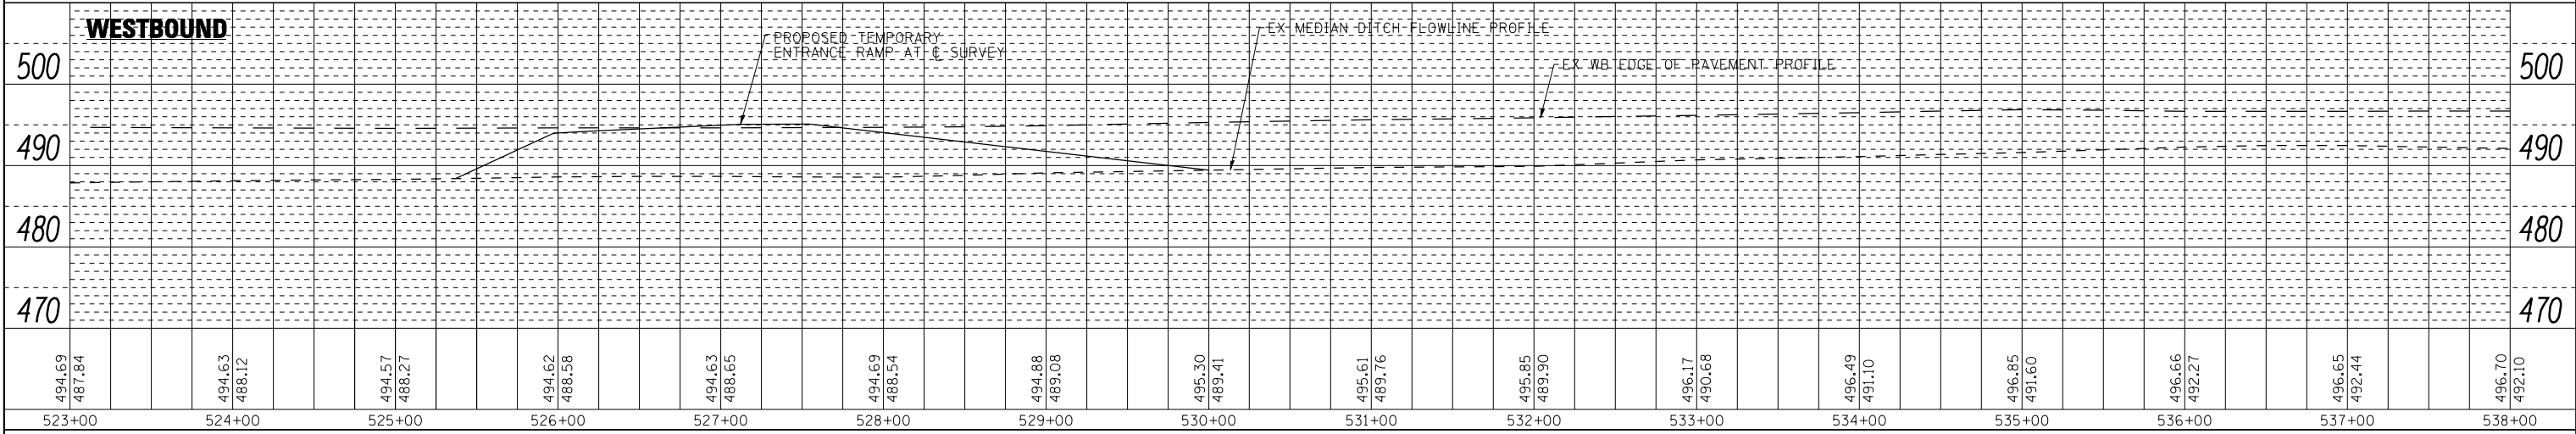

USER NAME = hos
 ESCA PROJECT NO. 1000.05
 SCALEs: (HORIZ) 1"=50' (VERT) 1"=10'
 PLOT DATE = 1/29/2014 1:54:09 PM

DESIGNED - ELH
 DRAWN - HAS
 CHECKED - ELH
 DATE - 08/13

REVISED -
 REVISED -
 REVISED -
 REVISED -

STATE OF ILLINOIS
 DEPARTMENT OF TRANSPORTATION

TEMPORARY ENTRANCE RAMP
 PROFILE

SCALE: 1"=50' SHEET NO. 2 OF 2 SHEETS STA. 523+00.00 TO STA. 538+00.00

F.A.I. RTE.	SECTION	COUNTY	TOTAL SHEETS	SHEET NO.
70	(26-3B-1, 3B-1(3))BR	FAYETTE	277	41
CONTRACT NO. 74175				
FED. ROAD DIST. NO. ILLINOIS FED. AID PROJECT AID				