


**PROFILE GRADE**  
(ALONG TEMPORARY RAMP BASELINE)

**NOTE:**  
THE CONTRACTOR SHALL CONSTRUCT THIS TEMPORARY RAMP USING THE ELEVATION AND OFFSET DATA TABLE FOUND ON THIS SHEET. THE PROFILE GRADE DETAIL SHOWN IS APPROXIMATE AND IS FOR INFORMATION ONLY. VALUES SHOWN ARE BASED ON THE ORIGINAL ROADWAY PLANS AND FIELD SURVEY. CONTRACTOR MAY MAKE MINOR ADJUSTMENTS IN THE FIELD AS APPROVED BY THE ENGINEER.

**ELEVATION AND OFFSET DATA**

SURVEY F.A.I. 70 STATION	BASELINE		LEFT E.O.P.		RIGHT E.O.P.	
	OFFSET (FT)		OFFSET (FT)	ELEVATION	OFFSET (FT)	ELEVATION
522+00.00	-	-	163.27 RT	498.72	-	-
522+50.00	144.40	RT	135.54 RT	496.59	153.11 RT	495.75
523+00.00	119.19	RT	110.36 RT	495.18	128.03 RT	494.38
523+50.00	96.33	RT	87.64 RT	494.50	105.03 RT	493.78
524+00.00	75.72	RT	67.16 RT	494.42	84.30 RT	493.84
524+50.00	57.24	RT	48.78 RT	494.43	65.71 RT	494.03
525+00.00	40.79	RT	32.43 RT	494.45	49.16 RT	494.21
525+50.00	26.29	RT	18.01 RT	494.46	34.58 RT	494.39
526+00.00	13.67	RT	5.46 RT	494.48	21.89 RT	494.57
526+50.00	2.87	RT	5.29 LT	494.48	11.02 RT	494.75
527+00.00	6.17	LT	14.28 LT	494.49	1.93 RT	494.92
527+50.00	13.49	LT	21.55 LT	494.51	5.42 LT	495.09
527+66.83	15.57	LT	23.62 LT	494.51	7.51 LT	495.15
528+00.00	19.10	LT	27.13 LT	494.58	11.06 LT	495.22
528+50.00	23.05	LT	31.07 LT	494.69	15.03 LT	495.33
529+00.00	25.34	LT	32.11 LT	494.87	17.34 LT	495.46
529+44.79	26.00	LT	31.90 LT	495.05	18.00 LT	495.60
529+50.00	-	-	32.00 LT	495.07	18.00 LT	495.62
530+00.00	-	-	32.00 LT	495.29	18.00 LT	495.84
530+50.00	-	-	32.00 LT	495.40	18.00 LT	495.95
531+00.00	-	-	32.00 LT	495.60	18.00 LT	496.15
531+50.00	-	-	32.00 LT	495.69	18.00 LT	496.25
532+00.00	-	-	31.80 LT	495.83	18.00 LT	496.38
532+50.00	-	-	32.43 LT	495.96	18.00 LT	496.53
533+00.00	-	-	32.51 LT	496.16	18.00 LT	496.74
533+50.00	-	-	32.51 LT	496.36	18.00 LT	496.94
534+00.00	-	-	32.60 LT	496.47	18.00 LT	496.93
534+50.00	-	-	32.50 LT	496.67	18.00 LT	497.14
535+00.00	-	-	32.58 LT	496.83	18.00 LT	497.29
535+50.00	-	-	32.36 LT	496.72	20.41 LT	496.95
536+00.00	-	-	31.95 LT	496.65	22.30 LT	496.76
536+50.00	-	-	31.87 LT	496.60	24.05 LT	496.61
537+00.00	-	-	31.80 LT	496.66	25.80 LT	496.58

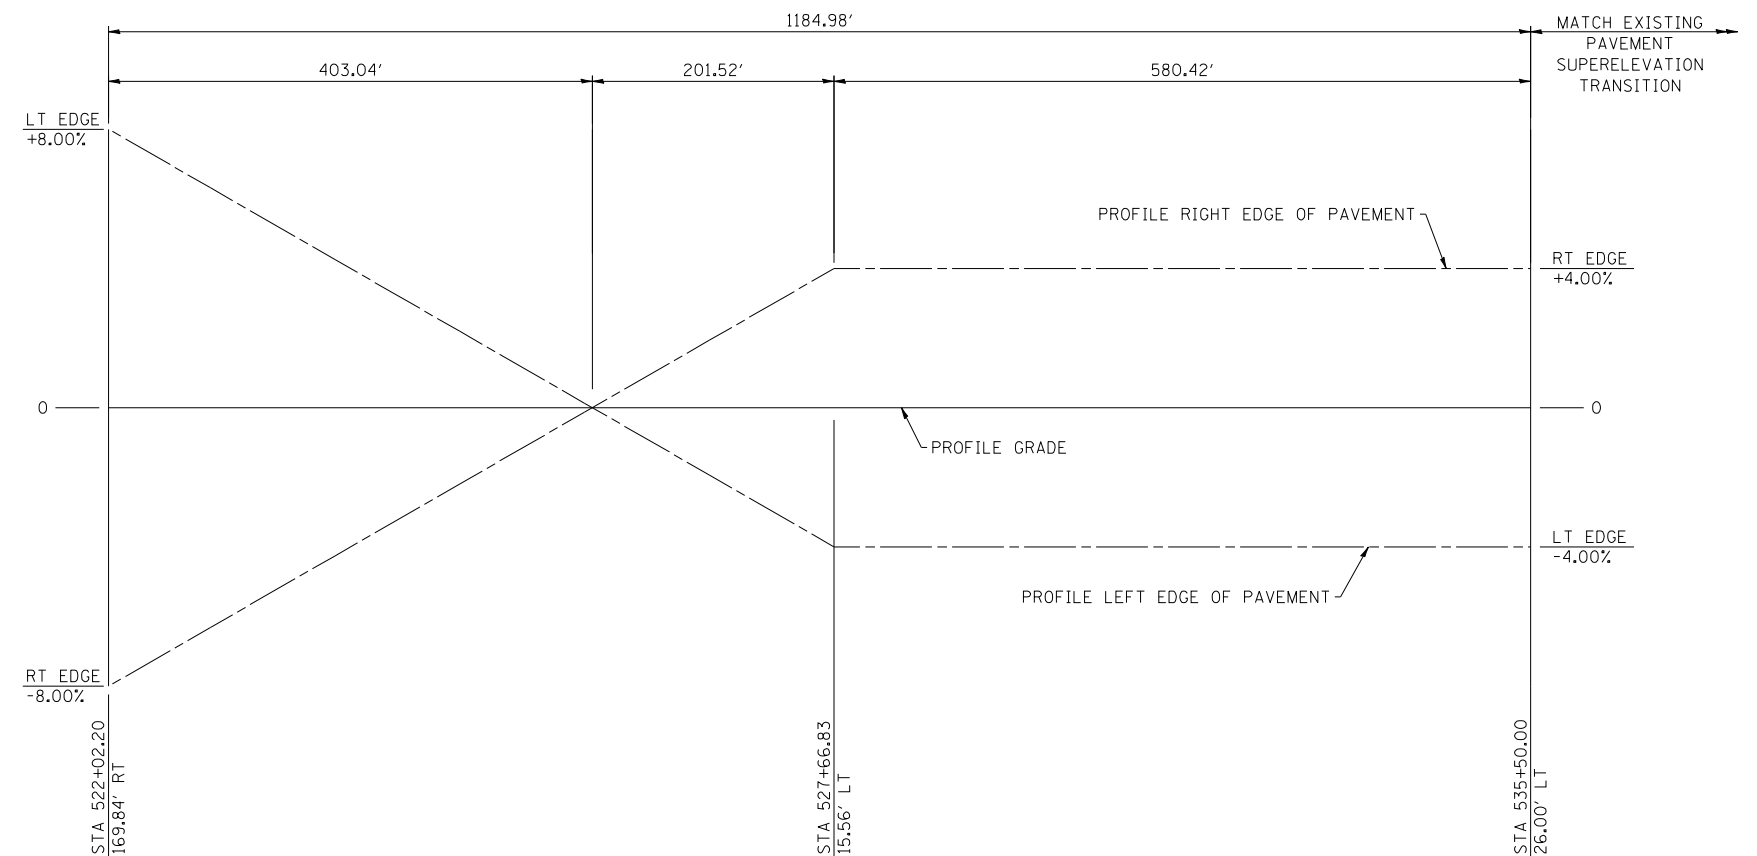

**SUPERELEVATION TRANSITION DETAIL**

PRINT DRIVER = L:\ESCA\B\1000004\1000004.dwg  
SCALE NAME = 1/2"=1'-0"  
FILE NAME = 1000004.dwg



USER NAME = has	DESIGNED - ELH	REVISED -
ESCA PROJECT NO. 1000004	DRAWN - HAS	REVISED -
PLOT SCALE = 0.2' / IN.	CHECKED - RDP	REVISED -
PLOT DATE = 1/29/2014 1:55:09 PM	DATE - 08/13	REVISED -

**STATE OF ILLINOIS  
DEPARTMENT OF TRANSPORTATION**

**TEMPORARY ENTRANCE RAMP  
ELEVATIONS AND OFFSETS**

SCALE: NONE SHEET NO. 2 OF 2 SHEETS STA. TO STA.

F.A.I. RTE.	SECTION	COUNTY	TOTAL SHEETS	SHEET NO.
70	(26-3B-1, 3B-1(3))BR	FAYETTE	277	43
CONTRACT NO. 74175				
FED. ROAD DIST. NO. ILLINOIS FED. AID PROJECT				